

Wammes Survey Description
July, 1971

Being situated in the City of Bellefontaine, Lake Township, Logan County Ohio; and being a part of V.M.S. #4990.

Beginning at a iron at the intersection of the centerlines of Hayes Street and Sandusky Avenue.

Thence with the centerline of Hayes Street S 4° - $01'W$ 213.5 feet to a point.

Thence N 87° - $25'E$ 25.2 feet to a iron in the east right of way line of Hayes Street. Said iron is the true place of beginning for this description.

Thence continuing N 87° - $25'E$ 100.0 feet to an iron.

Thence S 4° - $01'W$ 60.0 feet to an iron.

Thence S 34° - $27'W$ 100.0 feet to an iron in the east right of way line of Hayes Street.

Thence with the east right of way line of Hayes Street N 4° - $01'E$ 60.0 feet to the place of beginning.

Containing 0.13 of an acre more or less.

Owen K. Shirk
Surveyor 4271

4827 ID


INDEXED ON MAP

WAMMES SURVEY - NO. HAYES ST.

BELLEFONTAINE, OHIO

V.M.S. 4990 - LAKE TWP. - LOGAN Co.

1" = 50'

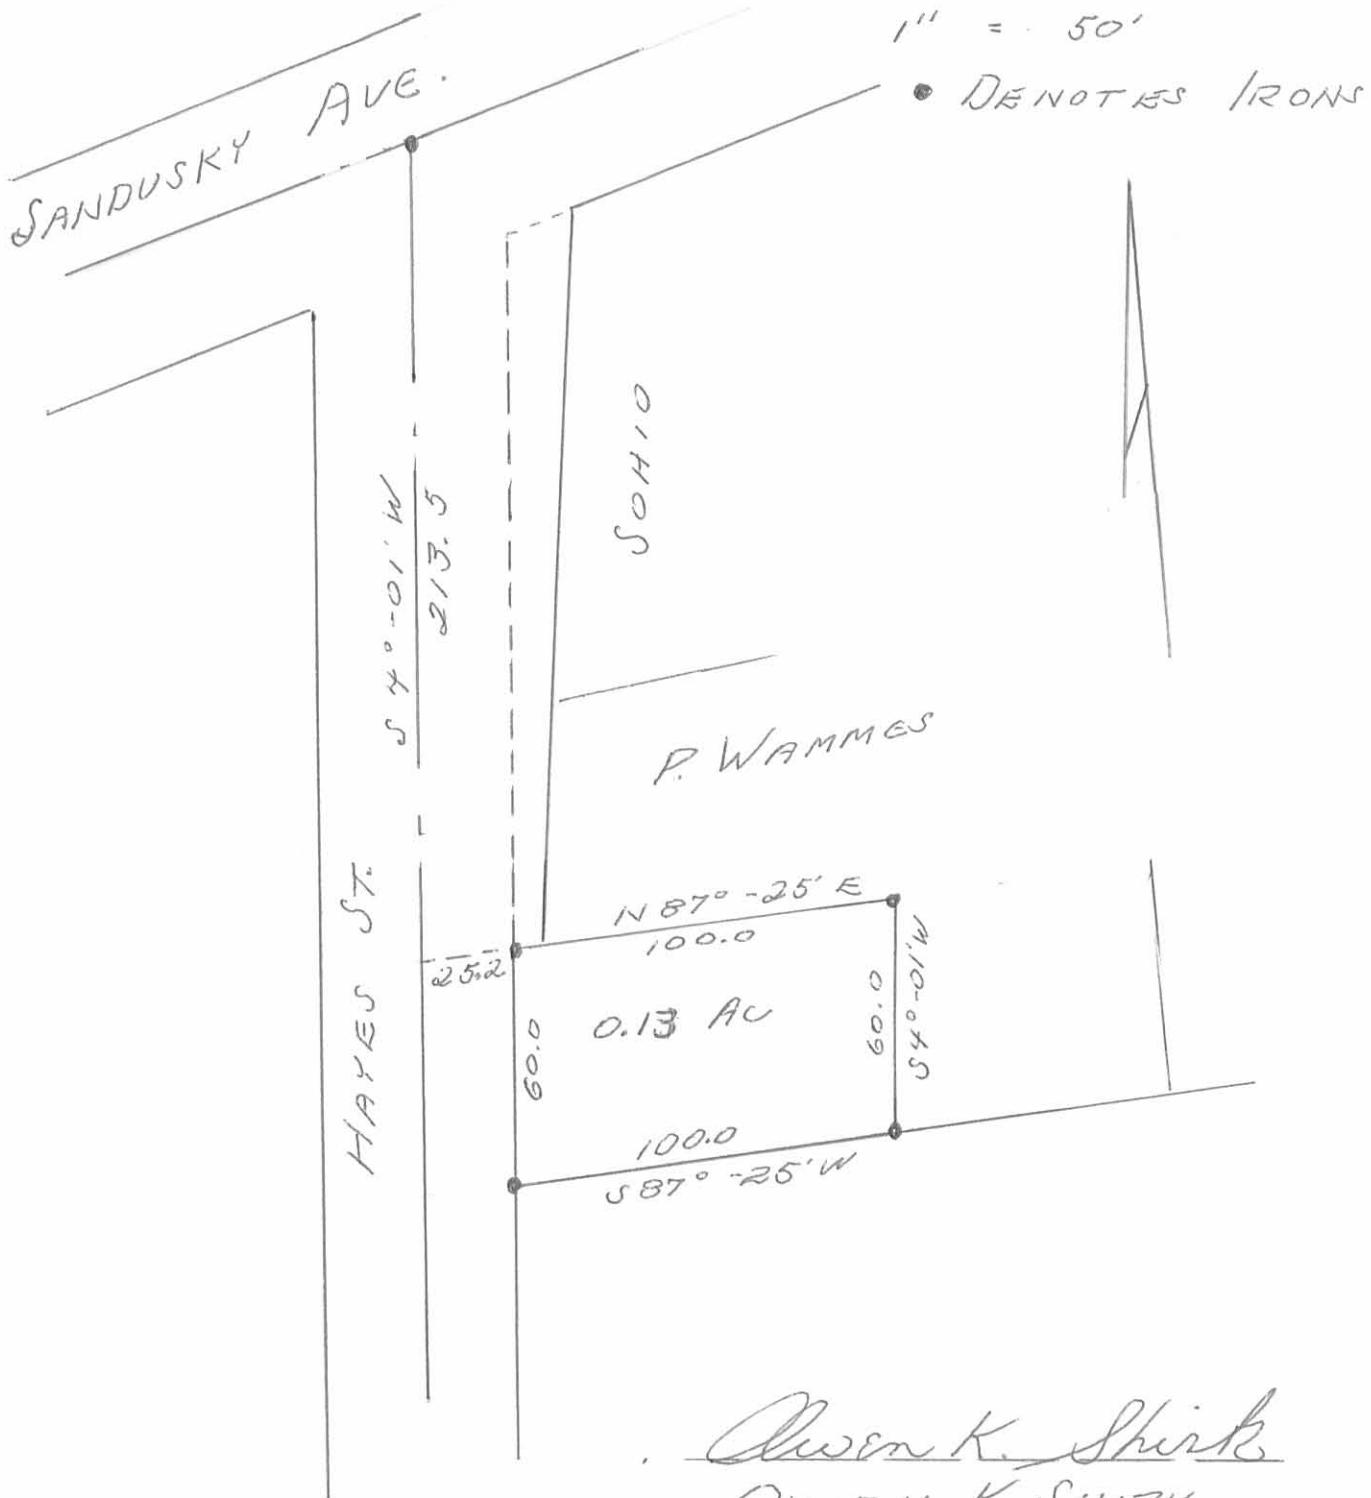

(4827) IP

INDEXED ON MAP