

SURVEYORS CERTIFICATE:

THE ACCOMPANYING PLAT REPRESENTS A SUBDIVISION OF LAND IN VIRGINIA MILITARY SURVEY NO. 4478, CITY OF BELLEFONTAINE, LAKE TOWNSHIP, LOGAN COUNTY, OHIO. THE TRACT HAS AN AREA OF 5.834 ACRES IN LOTS AND 0.446 ACRES IN A 25.0 FOOT STRIP ADJACENT TO AND PARALLEL WITH RESERVOIR ROAD DEDICATED TO THE CITY OF BELLEFONTAINE FOR STREETS PURPOSES, MAKING A TOTAL OF 6.280 ACRES.

ALL MEASUREMENTS ARE IN FEET AND DECIMALS OF A FOOT.

I HEREBY CERTIFY THAT THE ACCOMPANYING PLAT IS A CORRECT REPRESENTATION OF RESERVOIR ROAD ALLOTMENT AS SURVEYED BY ME ON JULY 15, 1972.

Paul E. Bellant, P.S.
REGISTERED SURVEYOR NO. 5442

DEDICATION:

KNOW ALL MEN BY THESE PRESENTS THAT THE HUMBLE CONSTRUCTION COMPANY OF WEST LIBERTY, OHIO, PROPRIETORS OF THE LAND INDICATED ON THE ACCOMPANYING PLAT HAVE AUTHORIZED THE PLATTING THEREOF AND DO HEREBY DEDICATE THE 25.0 FOOT STRIP ADJACENT TO AND PARALLEL WITH RESERVOIR ROAD TO THE PUBLIC USE FOREVER.

Nancy C. Humble Tracy H. Humble
WITNESS. PRES. HUMBLE CONST. CO.
Jawa C. Dady Dorothy E. Humble
WITNESS. TREAS. HUMBLE CONST. CO.

STATE OF OHIO
COUNTY OF LOGAN SS:

BEFORE ME A NOTARY PUBLIC IN AND FOR SAID COUNTY PERSONALLY CAME TRACY H. HUMBLE, PRESIDENT AND DOROTHY E. HUMBLE, TREASURER OF THE HUMBLE CONSTRUCTION COMPANY WHO ACKNOWLEDGED THE SIGNING OF THE FOREGOING INSTRUMENT TO BE THEIR VOLUNTARY ACT AND DEED FOR THE USES AND PURPOSES THEREIN EXPRESSED.

IN WITNESS WHEREOF, I HAVE HEREUNTO SET MY HAND AND AFFIXED MY OFFICIAL SEAL THIS 2nd DAY OF October 1972.

By: Nancy C. Humble
NOTARY PUBLIC

MARCH 2, 1972
Notary Public, Logan County, Ohio
Ohio, by Commission Expires March 2, 1974

APPROVAL:

APPROVED BY THE BELLEFONTAINE PLANNING COMMISSION THIS 19th DAY OF JUNE 1973.

Cecil E. Mangarink
CHAIRMAN - PLANNING COMMISSION

THE ACCOMPANYING PLAT WAS ACCEPTED BY ORDINANCE NO. 74-15 AS AN ADDITION TO THE CITY OF BELLEFONTAINE, OHIO AT A REGULAR MEETING OF THE CITY COUNCIL ON THE 12th DAY OF March 1974.

Richard E. Probst
CITY ENGINEER
Richard J. Licario
PRESIDENT OF COUNCIL

APPROVED THIS 19th DAY OF JUNE, 1973.

Cecil E. Mangarink, P.E. & P.L.
CITY ENGINEER
BELLEFONTAINE, OHIO

ACCEPTANCE:

THE WITHIN LOTS TRANSFERRED THIS 22nd DAY OF March 1974.


Mary G. Seater
AUDITOR OF LOGAN COUNTY

217939

RECEIVED FOR RECORD AT 9:19
O'CLOCK A.M., ON THE 22nd
DAY OF March 1974.
RECORDED IN PLAT BOOK 6
VOLUME F PAGE 72.

Ruth Royer
RECORDER OF LOGAN COUNTY

ROBERT E. POWELL

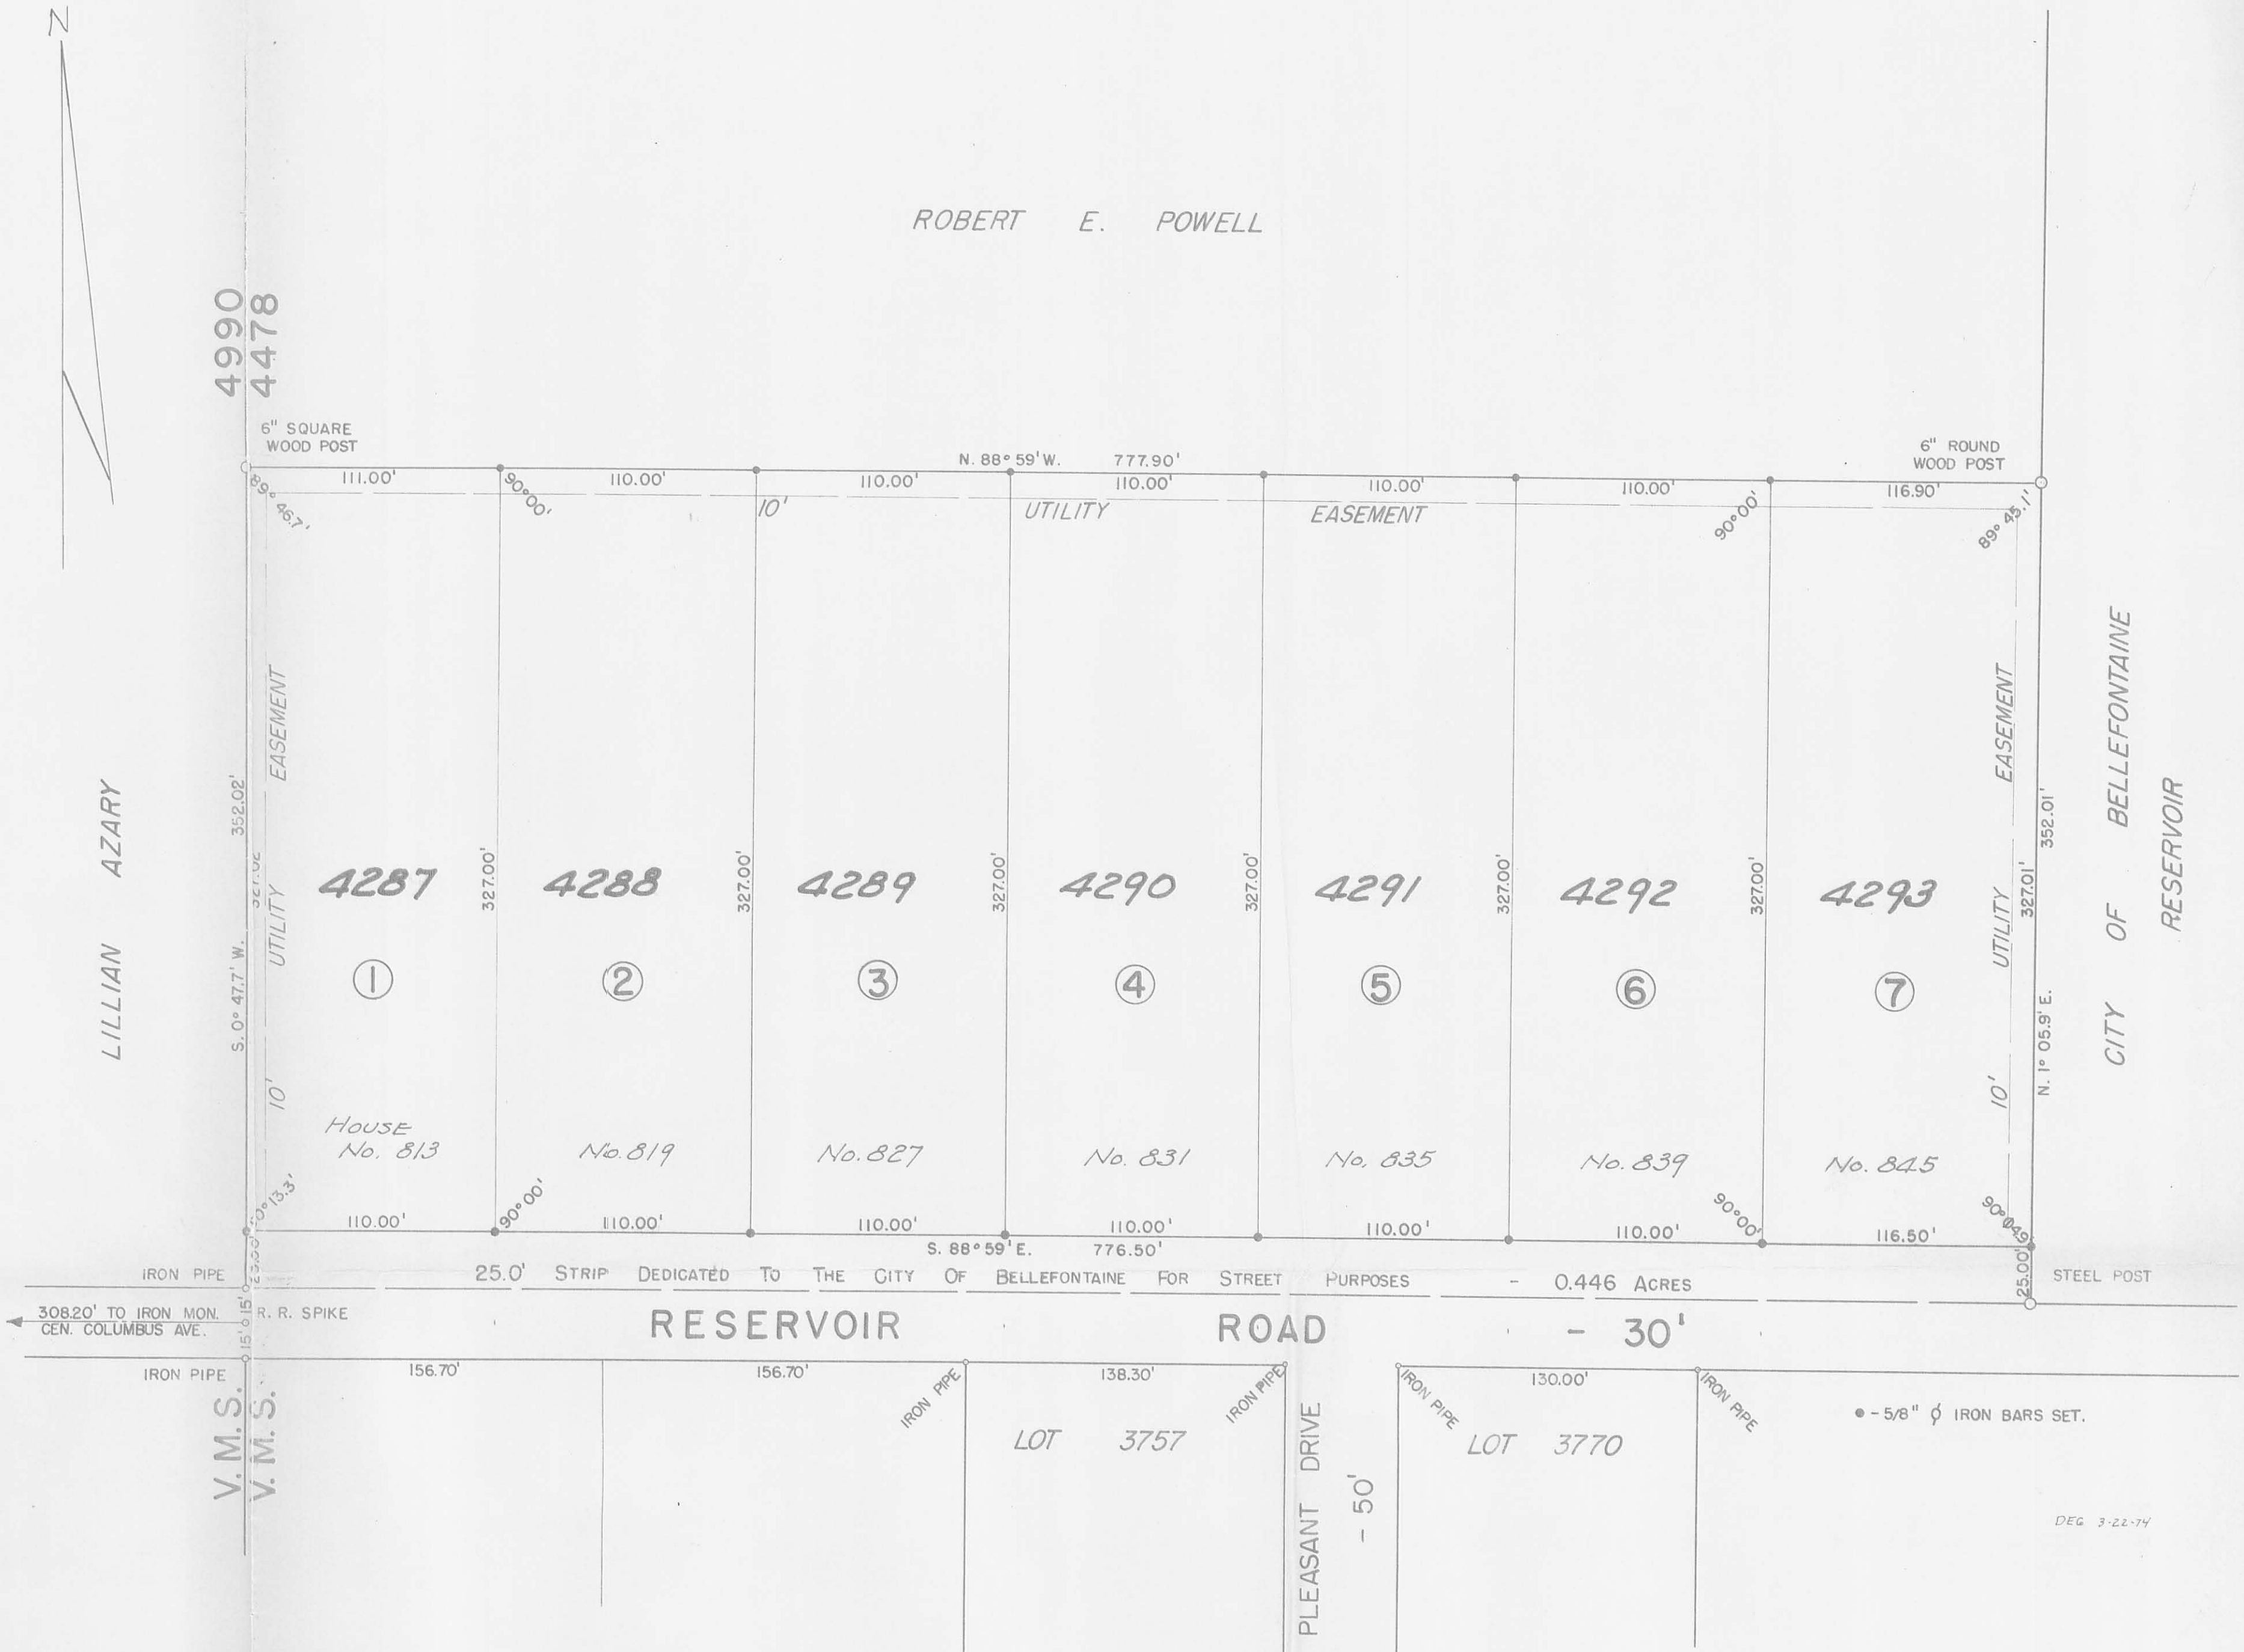

RESERVOIR ROAD ALLOTMENT
VIRGINIA MILITARY SURVEY NO. 4478
CITY OF BELLEFONTAINE
LAKE TOWNSHIP
LOGAN COUNTY, OHIO
JULY 1972

SCALE: 1" = 50'

INDEXED ON MAP

NOTE: THIS PLAT IS BE FILED IN THE OFFICE OF THE BELLEFONTAINE CITY ENGINEER.