


2146
COOK AVE.

Vacated
June 8, 1942
Ordinance
No. 1692

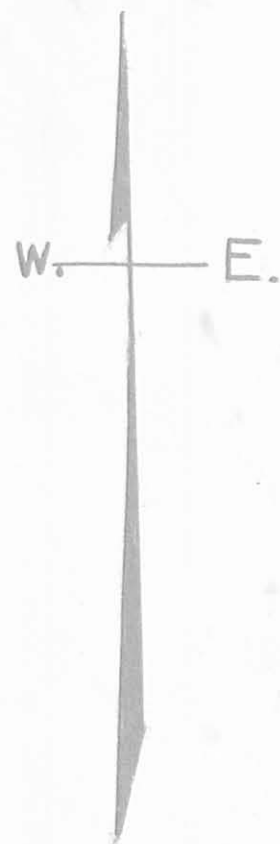

VACATION OF
PORTION OF WALKER ST.
HOWENSTINES SECOND ADDITION
BELLEFONTAINE OHIO
1" = 30'
FEB. 1943
F.F. WRIGHT CITY ENGINEER

VACATED BY ORDINANCE NO. 1719 FEB. 8 1943




2144

2145

PUBLIC ALLEY



LAWRENCE ST.

1768

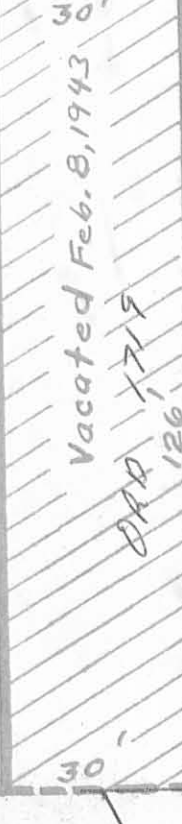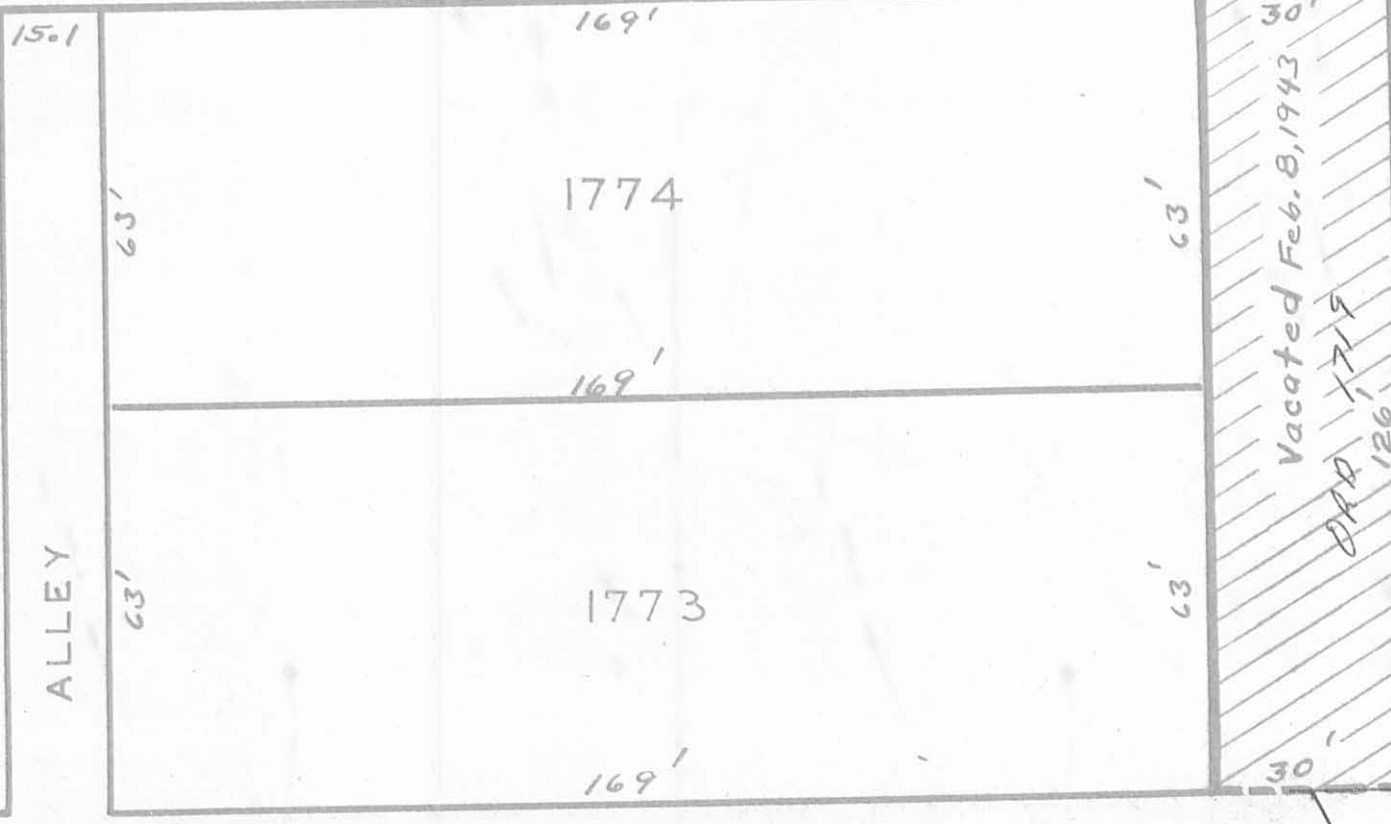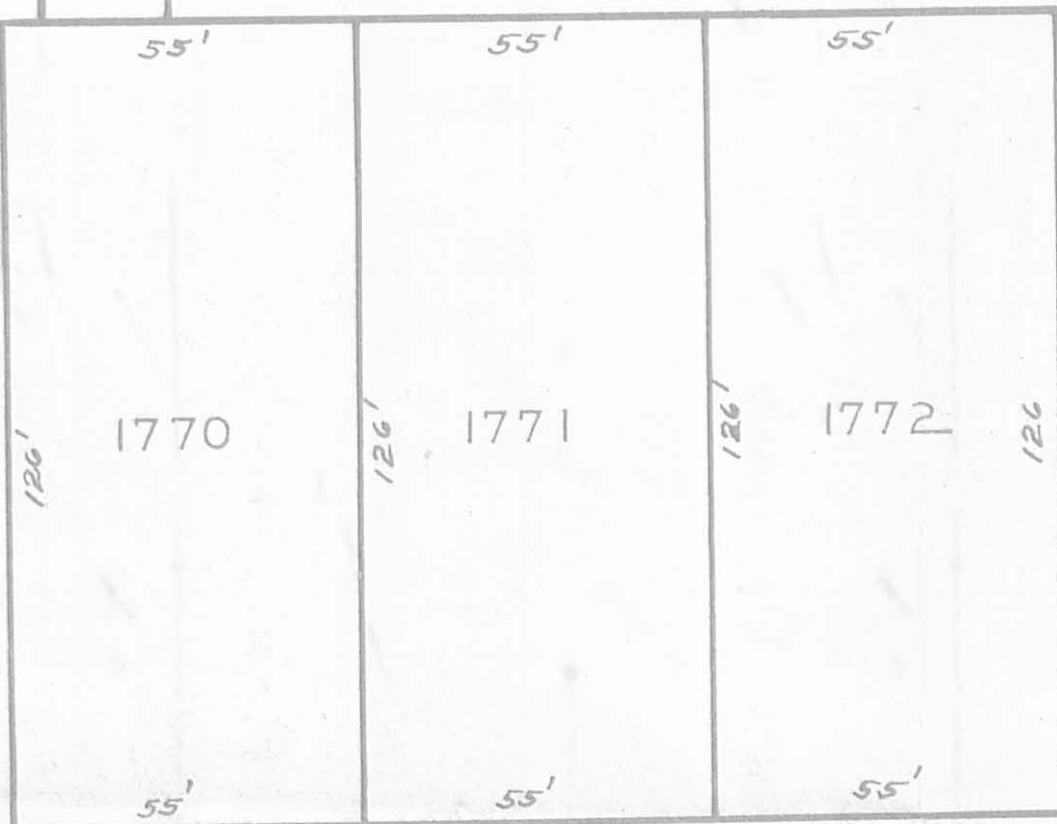

JAY AVE.

1752

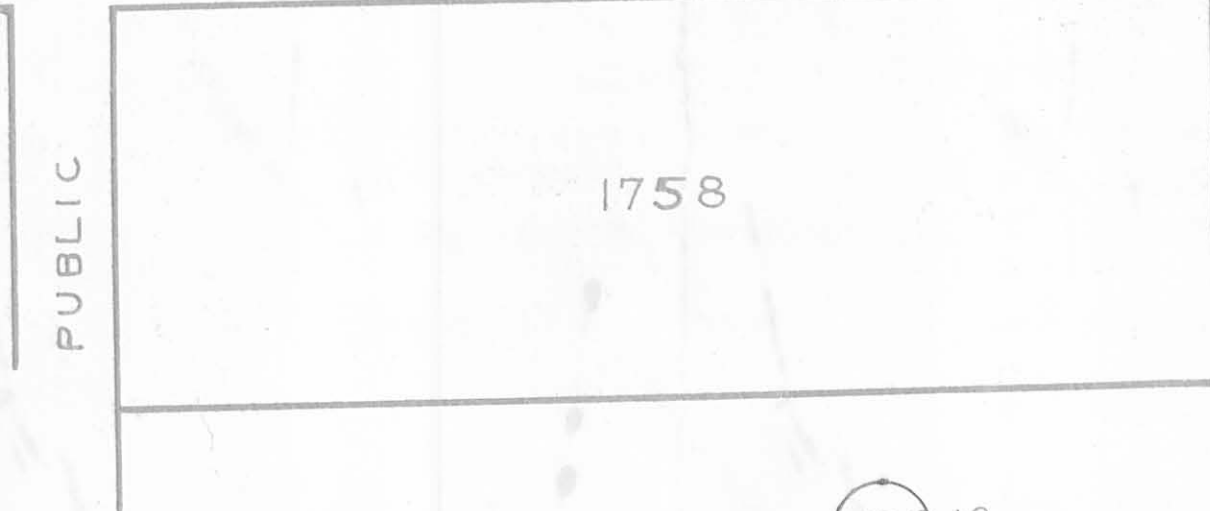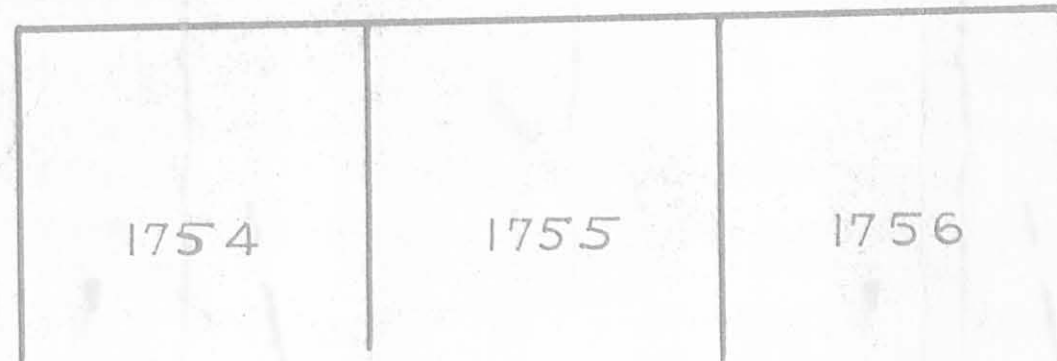

WALKER ST.

ORD. 1727

6385 1P

INDEXED ON MAP