


LEGEND:

- 5/8 INCH IRON ROD FOUND
- ⊗ PK NAIL FOUND
- ⊙ 1-1/4 INCH IRON BAR FOUND
- RAILROAD RAIL ON END
- ⊗ BOLT FOUND

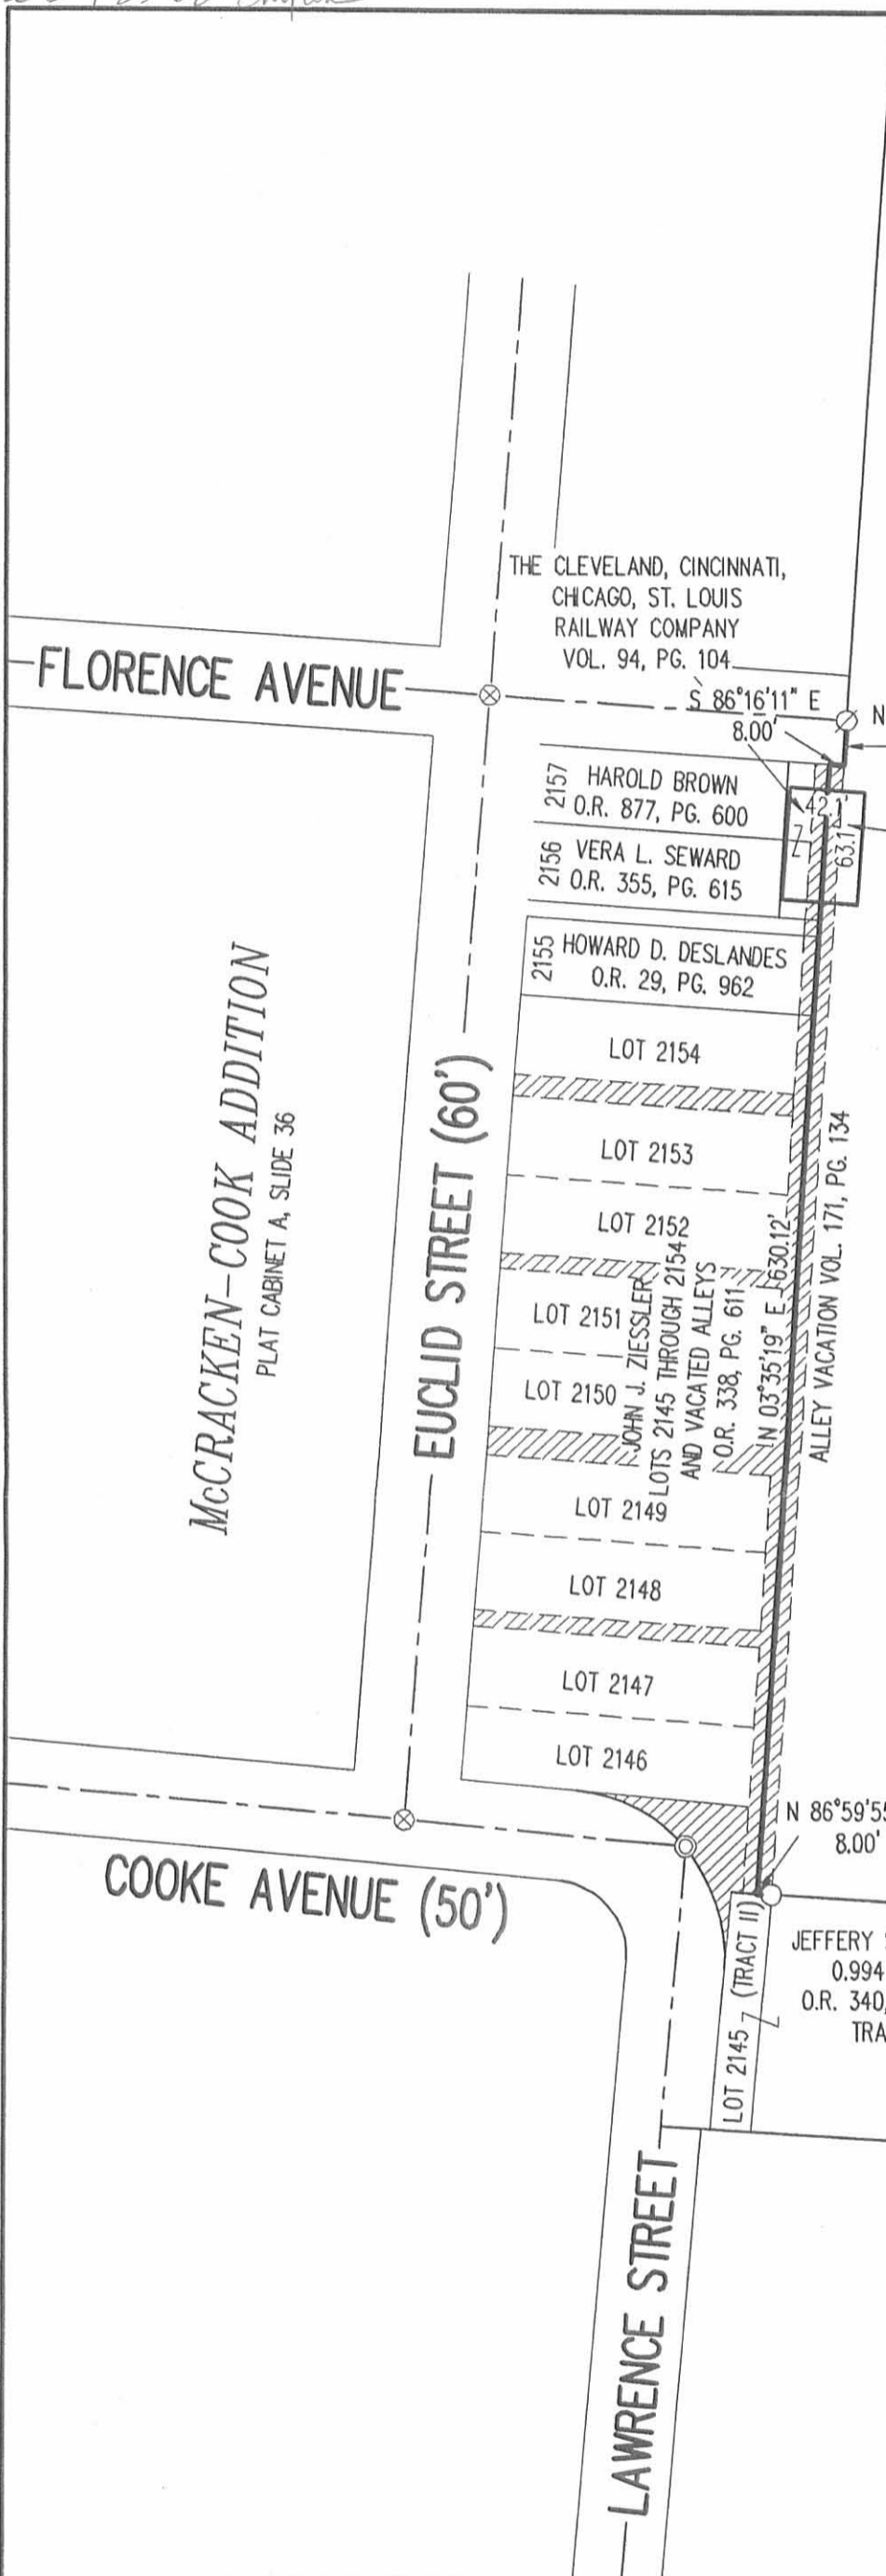

THE CLEVELAND, CINCINNATI,
CHICAGO, ST. LOUIS
RAILWAY COMPANY
VOL. 94, PG. 104

FLORENCE AVENUE

MCCRACKEN-COOK ADDITION
PLAT CABINET A, SLIDE 36

EUCLID STREET (60')

COOKE AVENUE (50')

LAWRENCE STREET

2157 HAROLD BROWN
O.R. 877, PG. 600

2156 VERA L. SEWARD
O.R. 355, PG. 615

TWO-STORY BRICK WAREHOUSE

2155 HOWARD D. DESLANDES
O.R. 29, PG. 962

LOT 2154

LOT 2153

LOT 2152

LOT 2151
JOHN J. ZIESSLER
LOTS 2145 THROUGH 2154
AND VACATED ALLEYS
O.R. 338, PG. 611

LOT 2150

LOT 2149

LOT 2148

LOT 2147

LOT 2146

ALLEY VACATION VOL. 171, PG. 134

JEFFERY S. YELTON
0.994 ACRE
O.R. 340, PG. 617
TRACT I

JOHN J. ZIESSLER
11.384 ACRES
O.R. 874, PG. 197

RETRACEMENT SURVEY OF
A PORTION OF THE WEST LINE OF THE
JOHN J. ZIESSLER
11.384 ACRE TRACT
OFFICIAL RECORD 874, PAGE 197
SECTION 35, TOWN 4, RANGE 14
CITY OF BELLEFONTAINE
LAKE TOWNSHIP
LOGAN COUNTY, OHIO

SURVEYED BY:

W.K.B.

WILLIAM K. BRUCE
PROFESSIONAL SURVEYOR 7437
JANUARY 21, 2008

COPYRIGHT 2008 BY:
LEE SURVEYING & MAPPING CO., INC.
117 North Modriver Street
BELLEFONTAINE, OHIO 43111
(937) 593-7335



ORIGINAL STAMP IN GREEN

KSS D0108 4576018 L-4576-3


INDEXED ON MAP
6386 IP

2 WORKING DAYS

BEFORE YOU DIG

CALL TOLL FREE 800-362-2764

OHIO UTILITIES PROTECTION SERVICE

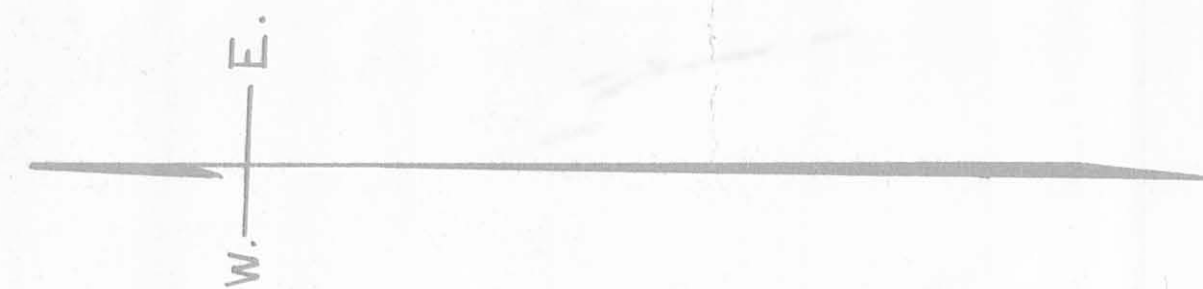

C.C.C. & S.L. R.R.



VACATED MARCH 8 1900



PRESENT PETITION FOR VACATION



VACATED BY ORDINANCE NUMBER 1692 JUNE 8 1942

VACATION OF CERTAIN ALLEYS & PORTION OF COOK AVE. McCracken & Cook's Addition BELLEFONTAINE OHIO 1" = 30' JUNE 1942 FEWRIGHT CITY ENGINEER

6346 28 INDEXED ON MAP

Notes: Names of Lot owners shown from Logan County Auditor's Duplicate June 2, 1942