


1966 SURVEY  
JEFFERSON TWP., LOGAN Co., OHIO  
V.M.S. 3683 - 1"=100'

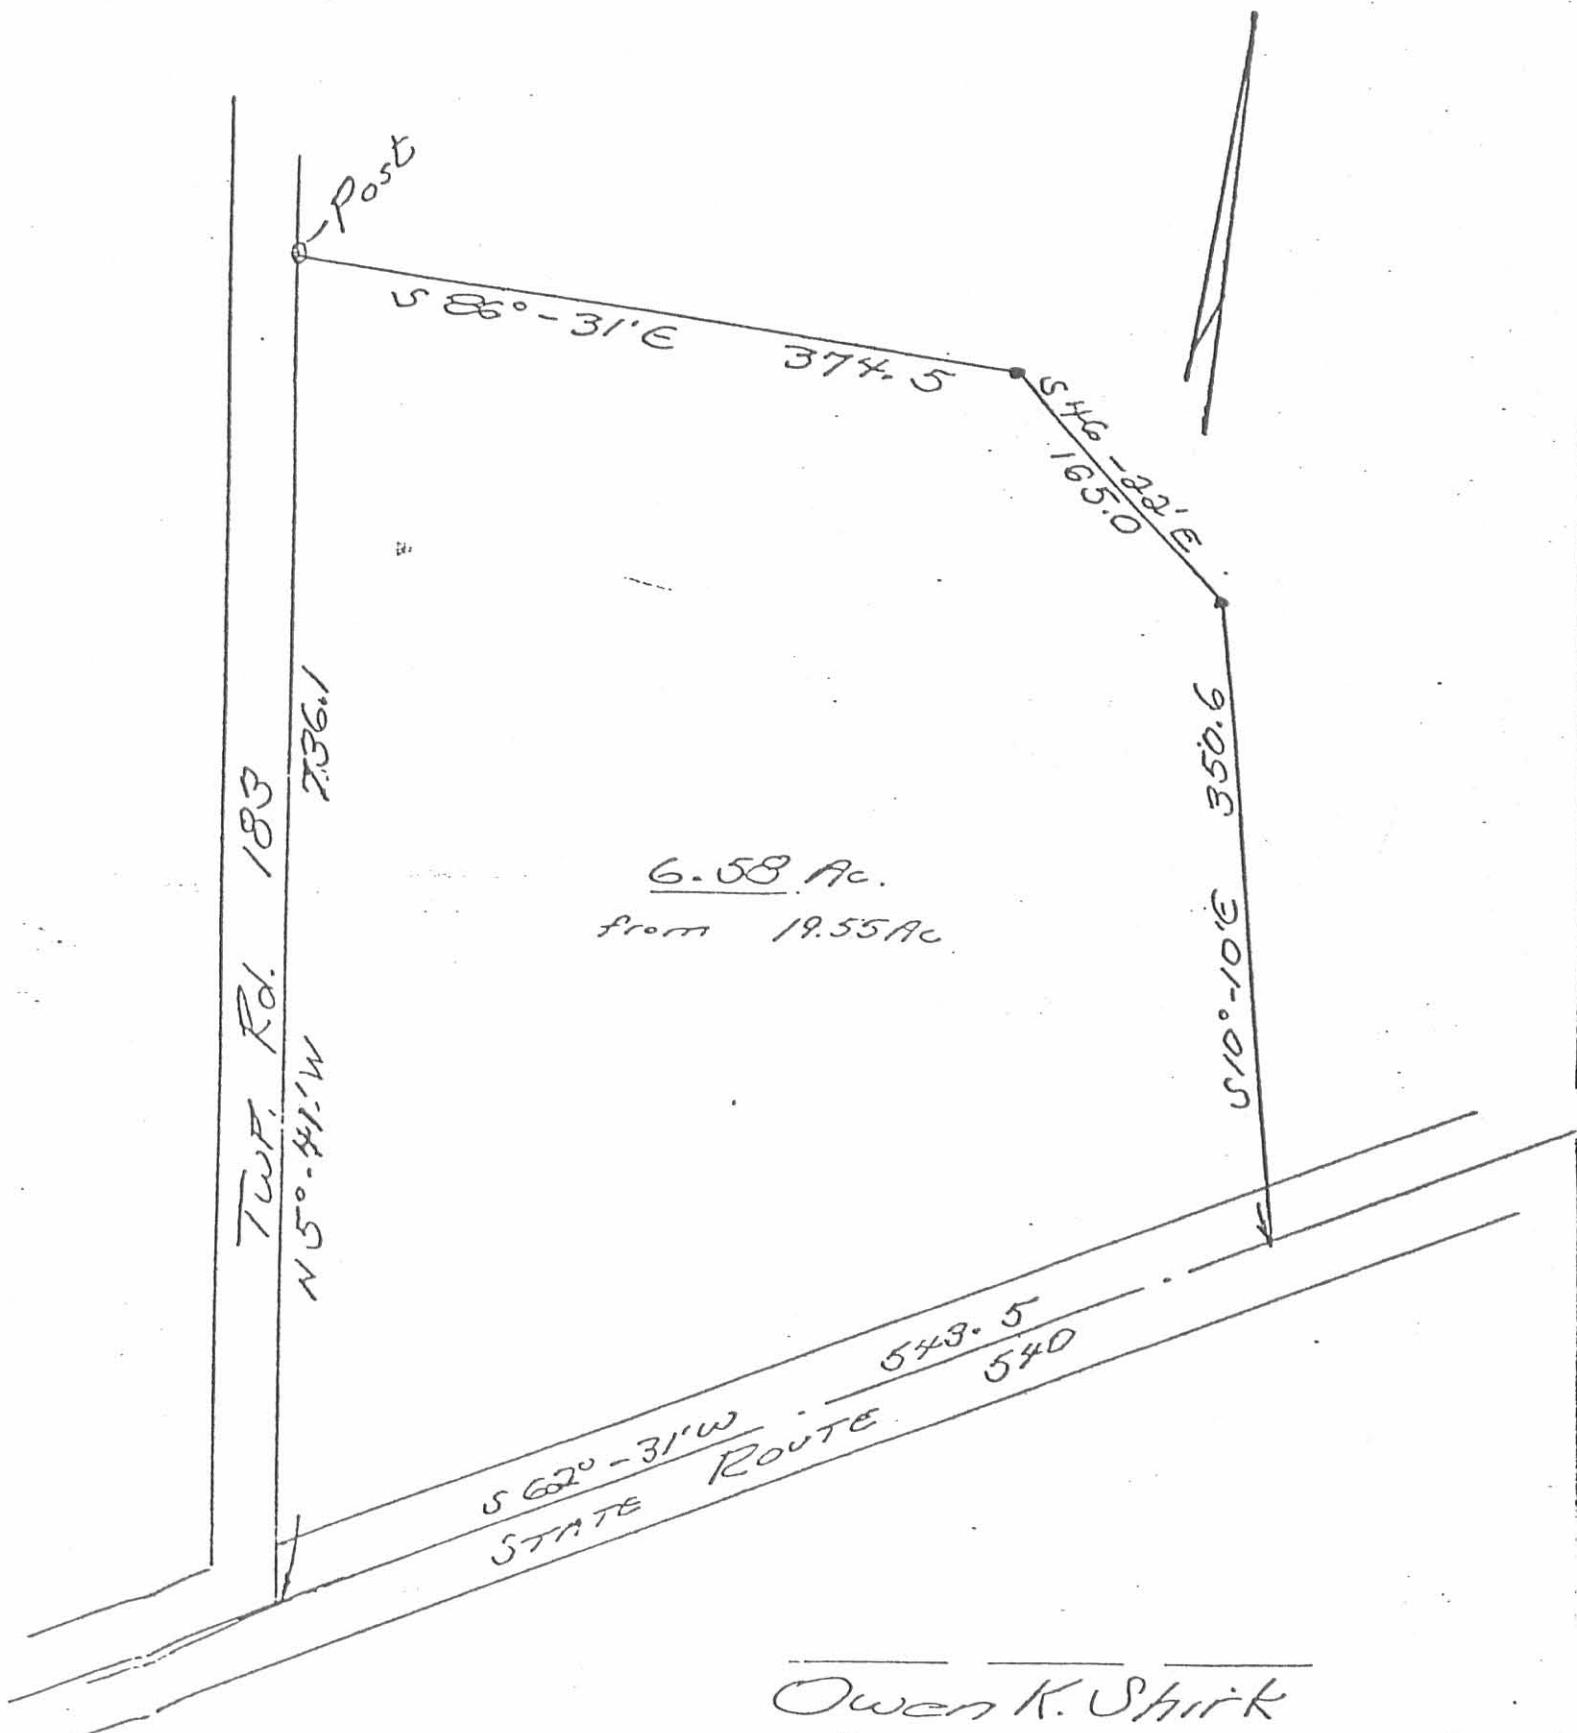

Owen K. Shirk  
Surveyor #271  
9-2-75

ORDINANCE NO. 80-19

AN ORDINANCE ACCEPTING APPLICATION FOR  
ANNEXATION OF CERTAIN TERRITORY TO THE  
CITY OF BELLEFONTAINE, OHIO.

BE IT ORDAINED, By the Council of the City of Bellefontaine, Ohio:

SECTION I: That the application of Mildred A. Miller for the annexation of the following described territory in the County of Logan and adjacent to the City of Bellefontaine, Ohio, to-wit:

Situated in the County of Logan, Township of Jefferson, State of Ohio, and being a part of V.M.S. 3623 and beginning at the point of intersection of the east line of Township Road 183 and the centerline of State Route 540; thence with the east line of Township Road 183, N. 5° 41' W. 736.1 feet to a corner post; thence S. 86° 31' E. 374.5 feet to an iron; thence S. 46° 22' E. 165.0 feet to an iron; thence S. 10° 10' E. 350.6 feet to a point in the center of S.R. 540 passing thru an iron at 318.9 feet; thence with the center of S.R. 540 S. 62° 31' W. 543.5 feet to the place of beginning, containing 6.58 acres, more or less, and being surveyed from a 19.55 acre tract.

An accurate map of which territory, together with the petition for its annexation and other papers relating thereto and a certified transcript of the proceedings of the County Commissioners in relation thereto, are on file with the Clerk of this Council, be, and the same hereby is, accepted.

SECTION II: That the City Auditor be, and hereby is, authorized and directed to make three copies containing the petition, the map accompanying the petition, a transcript of the proceedings of the Board of County Commissioners and this ordinance with a certificate to each copy that it is correct, signed by the Auditor in her official capacity and authenticated by the seal of the City. The Auditor shall forthwith transfer one such copy to the Logan County Auditor, one to the County Recorder and one to the Secretary of State and do all things required by Ohio Revised Code Section 709.06.

Overruled - No Objection  
Approved  
R.R.5-1-SC

SECTION III: That this ordinance shall be in force and take effect from and after the earliest period allowed by law.

Passed: April 22, 1980

Clinton W. Jones  
President of Council

Attest: Adelle Pedersen  
Clerk of Council

Approved: April 22, 1980

Don South  
Mayor

\_\_\_\_\_  
Director of Law

COMMITTEE

Dickens  
Jerry Liles  
Charles D. Wagner

"EXHIBIT A"

VOL 387 PAGE 742

JEFFERSON TOWN

PART OF V.M.S. 3683

SCALE: 1" = 300'

