


TOPOGRAPHIC SURVEY OF 1.07 AC.
IN THE CITY OF BELLEFONTAINE
DECEMBER, 1983
SCALE: 1" = 20'

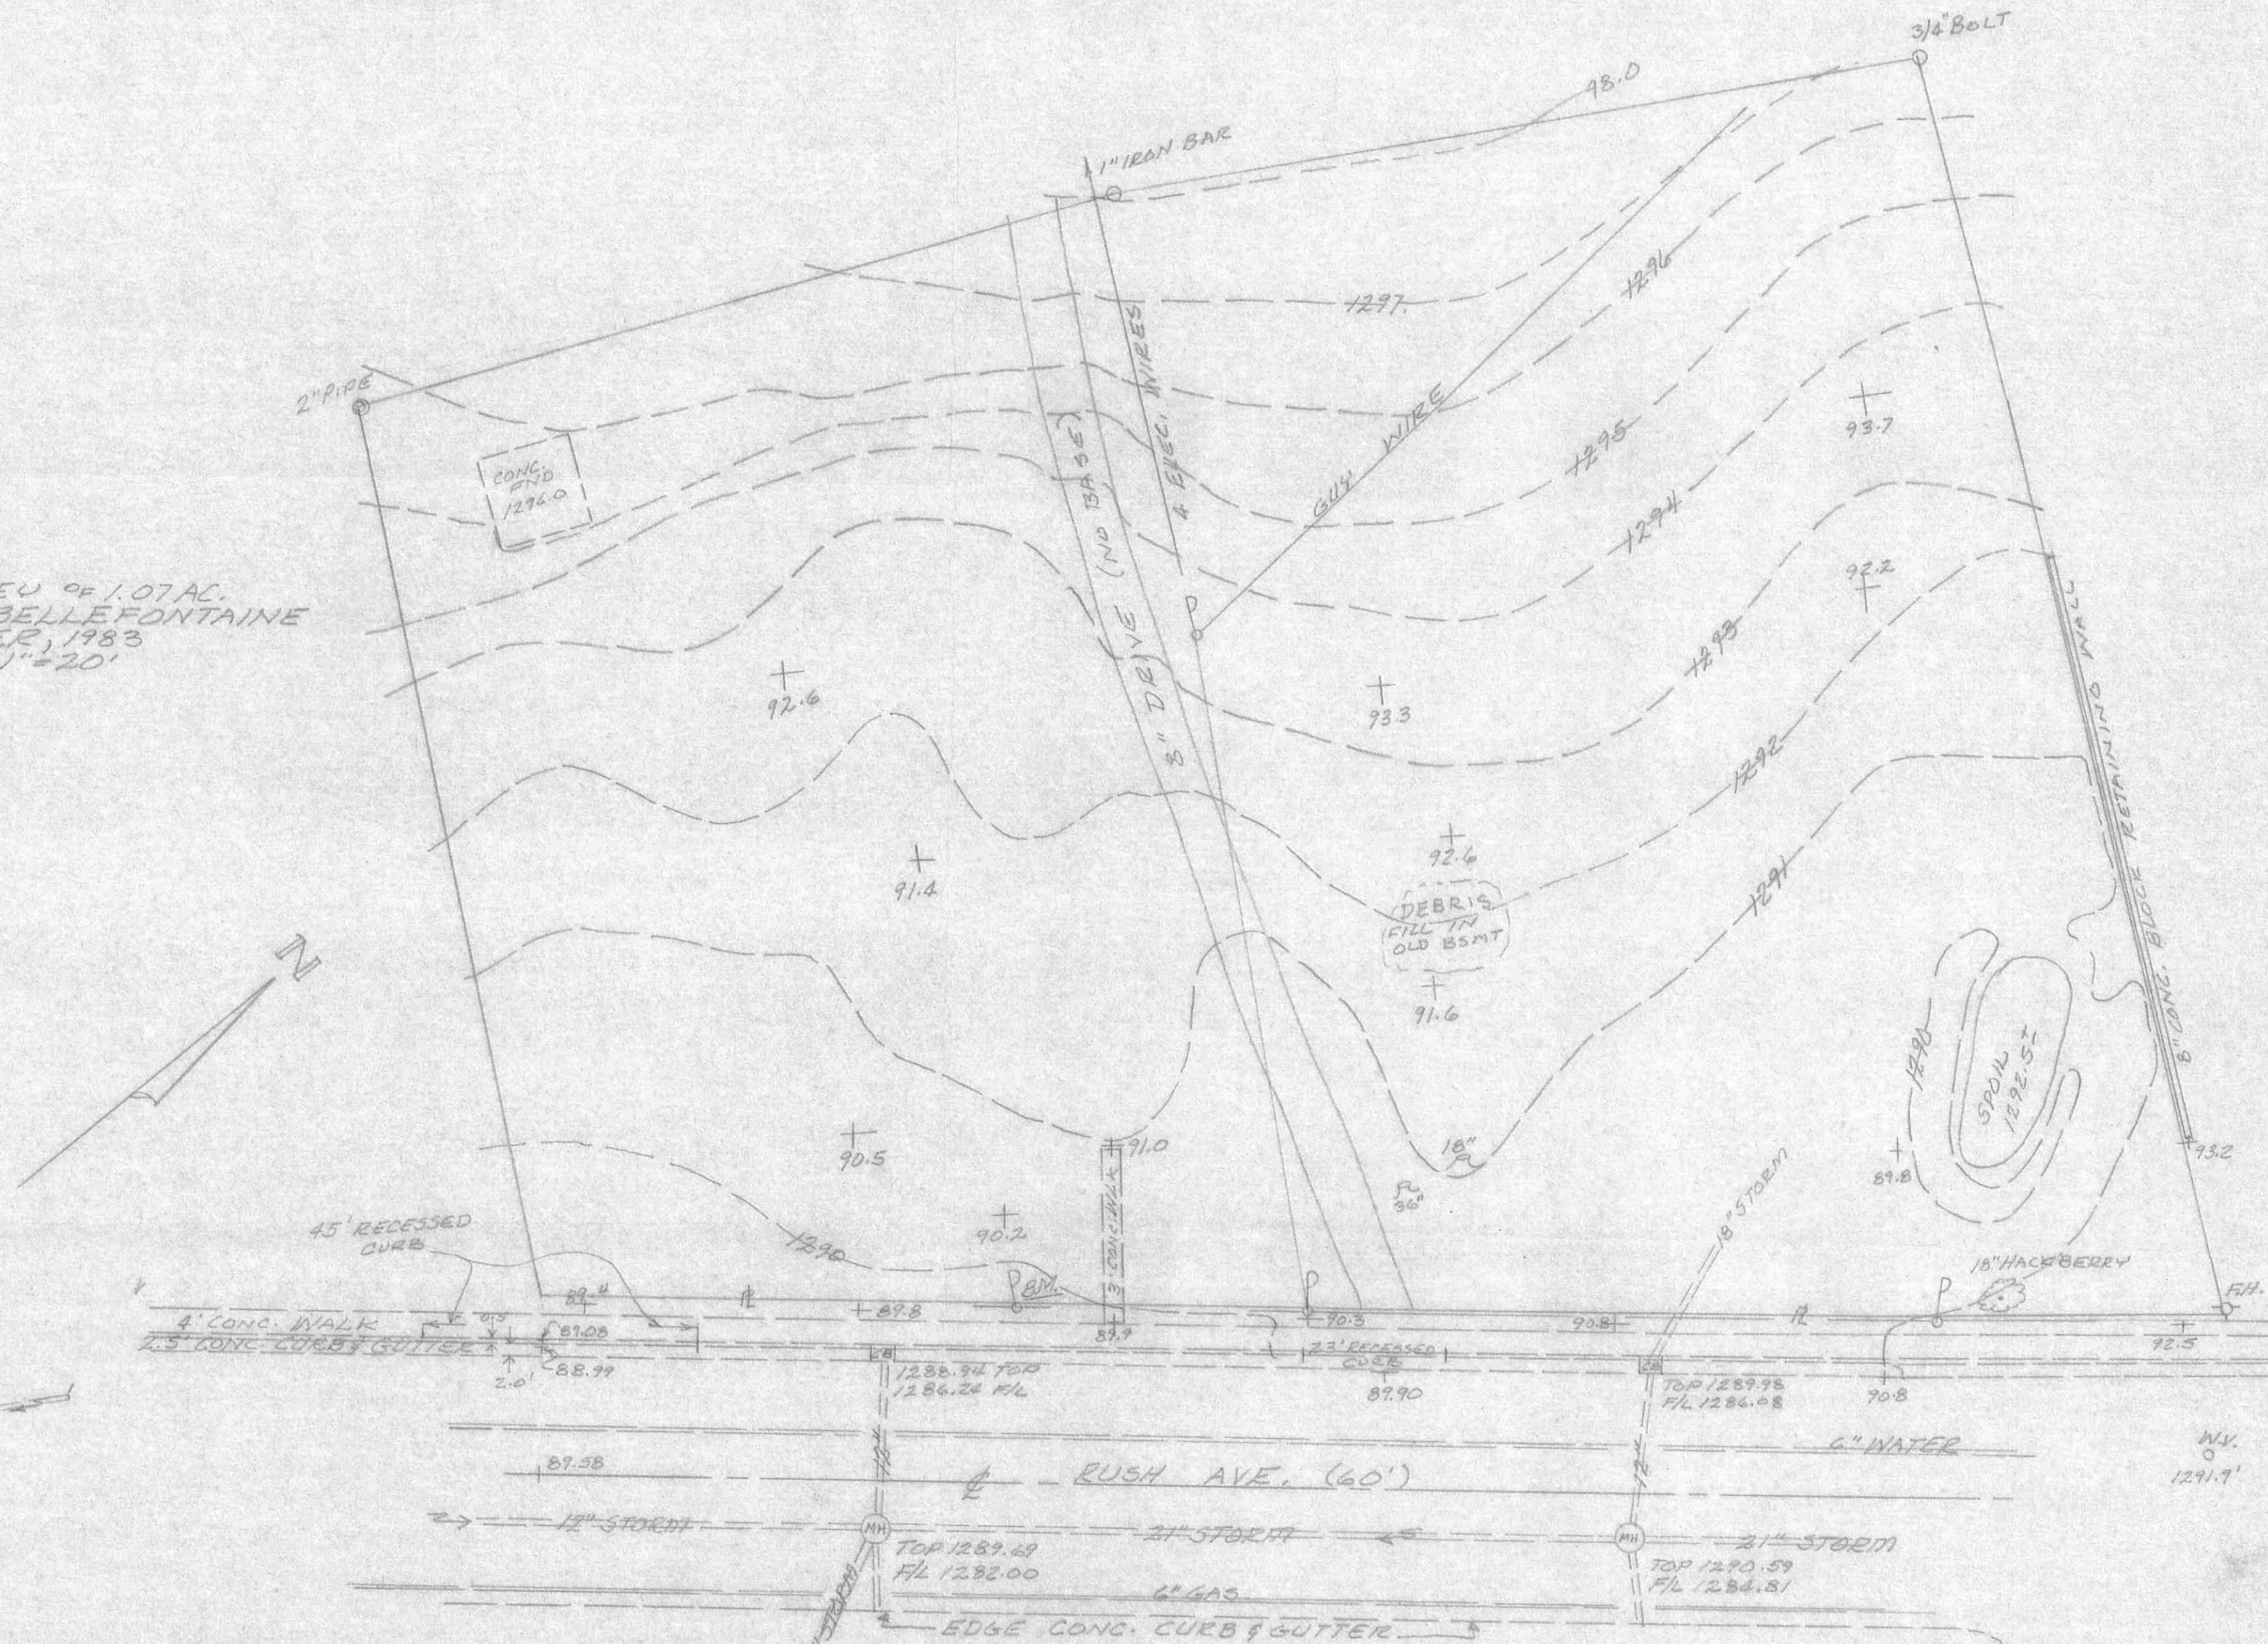

NOTE:

P = POWER POLE
BENCH MARK = MINE SPIKE IN POWER POLE
ELEVATION 1290.59 U.S.C. & G.S. DATUM
NO RECORD WAS FOUND OF ANY EASEMENTS ON
THIS PROPERTY FOR A POWER LINE.

6906 1P

INDEXED ON 1P

Leslie H. Geeslin
LESLIE H. GEESLIN
RUSH SYLVANIA, OHIO

MAD RIVER

TOP 1293.17
FIL 1276.57

