



REC'D 7-18-97 Bmy

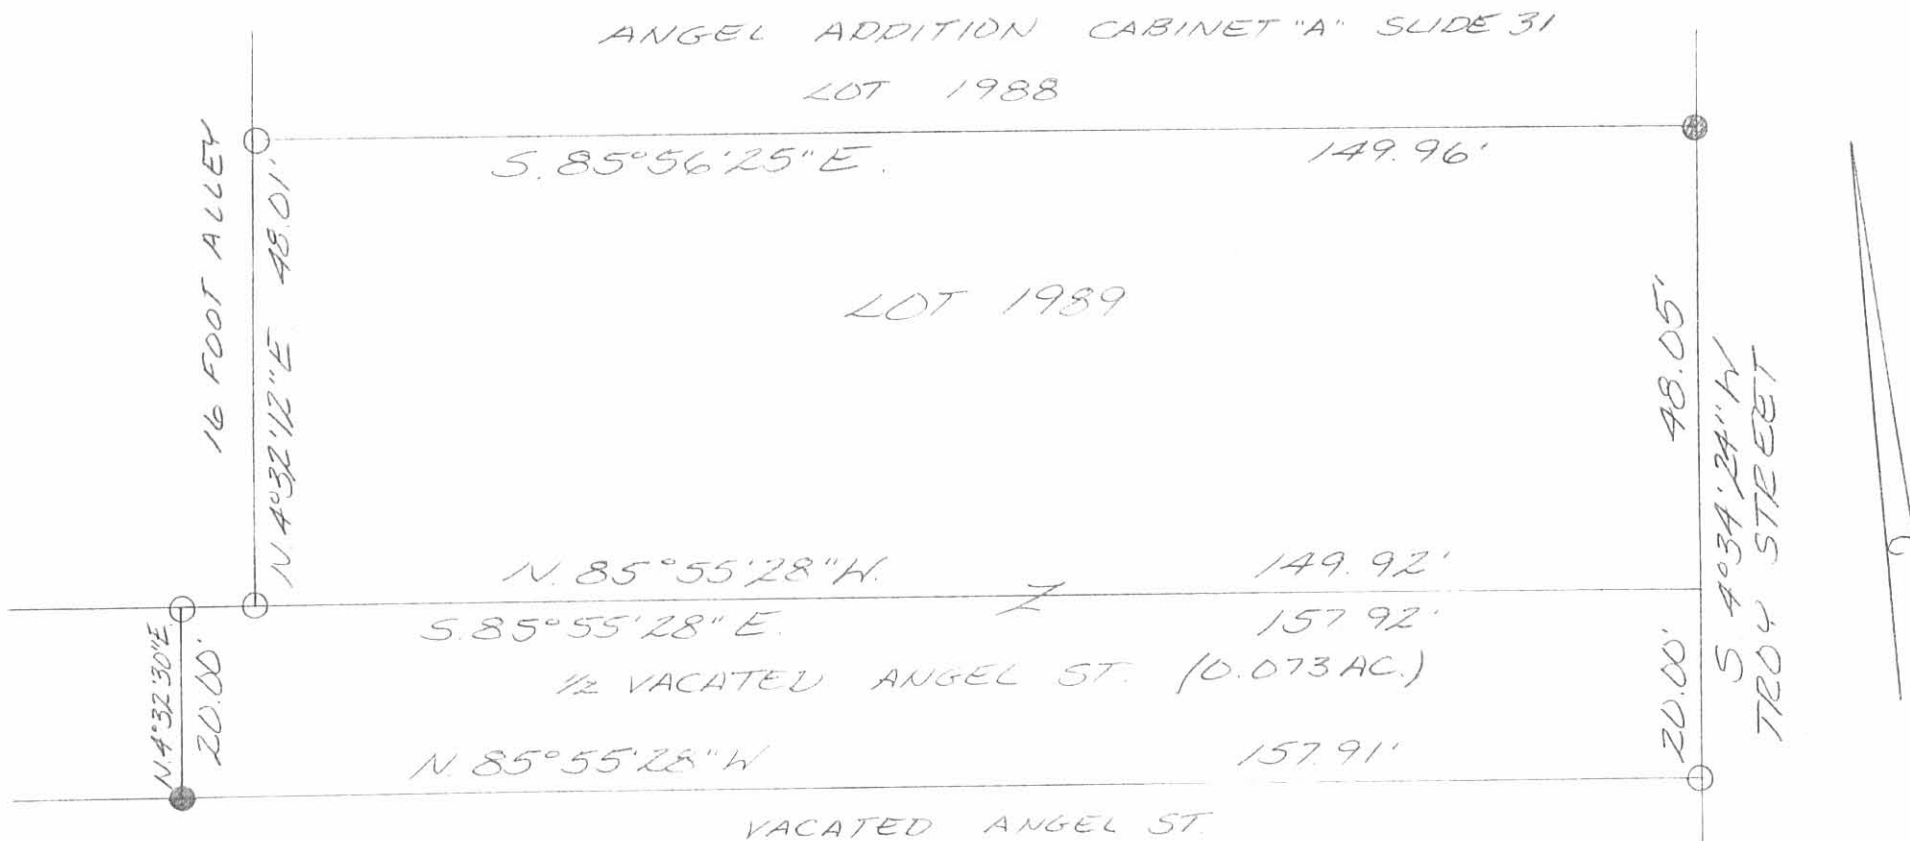

LEGEND:

- = 5/8 INCH IRON BAR FOUND
- = 5/8 INCH IRON BAR SET

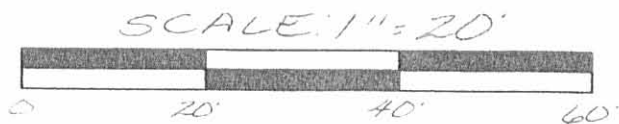

SURVEY OF LOT 1989 AND PART OF ANGEL ST. IN ANGEL ADDITION TO THE CITY OF BELLEFONTAINE SECTION 25, TOWN 3, RANGE 13, HARRISON TOWNSHIP, LOGAN COUNTY, OHIO FOR VIVIAN KOONTZ ON JULY, 17, 1997



Leslie H. Geeslin
LESLIE H. GEESLIN
RUSHSVLVANIA, O
(937) 419-7793

INDEXED ON MAP
6908 1P

ORDINANCE NO. 13.57

AN ORDINANCE VACATING PORTIONS OF CERTAIN EAST-WEST AND NORTH-SOUTH ALLEYS IN THE VICINITY OF NORTH TROY ROAD, GARFIELD AVENUE AND LIMESTONE STREET IN THE TOWNSHIP OF HARRISON AND CITY OF BELLEFONTAINE, OHIO, AND DECLARING AN EMERGENCY IN SAID CITY.

Logan County

WHEREAS, a petition by persons owning lots in the immediate vicinity of the hereinafter described portion of alleys located between Limestone Street and North Troy Road was duly presented to Council praying that the portions of said alleys be vacated; and

WHEREAS, all adjoining property owners have consented to said alley vacation and the Planning Commission of the City of Bellefontaine has recommended that Council grant said petition; and

WHEREAS, this Council, upon hearing in accordance with the Ohio Revised Code, is satisfied that there is good cause for such vacation; that such vacation will not be detrimental to the general interest of the City and therefore, ought to be made;

NOW, THEREFORE, BE IT ORDAINED by the Council of the City of Bellefontaine, Ohio:

SECTION I: That the 16 foot wide by 166 foot long east-west alley running from the west side of North Troy Road to the east line of Lot No. 1980 in said City and bounded on the north by Lot No. 1993 in said City and on the south by Lots 1994, 1995 and 1996 in said City be, and the same hereby is, vacated.

SECTION II: That the 16 foot wide by 96 foot long north-south alley between City Lots 1992 and 1993 on the east side thereof and City Lot No. 1980 on the west side thereof be, and the same hereby is, vacated.

SECTION III: That the 16 foot wide by 96 foot long north-south alley located between City Lots 1990 and 1991 on the east side thereof and City Lots No. 1978 and 1979 on the west side thereof be, and the same hereby is, vacated. (Angel Addition, Plat Cab. A, Slide 31)

SECTION IV: That the plat accompanying said petition be referred to the Clerk of this Council for filing with the County Auditor and Recorder as provided by Ohio Revised Code Section 711.39 with any accompanying fee.

SECTION V: That this Ordinance is hereby declared to be an emergency measure made necessary to protect the health, safety and welfare of said City and to allow for said alley vacations at the earliest possible time; and it shall, therefore, be in force and take effect immediately upon its passage and signature by the Mayor.

PASSED: 10.22, 2013

ATTEST: Bonnie Patterson
CLERK OF COUNCIL

David A. Jensen
PRESIDENT OF COUNCIL

APPROVED: 10.22 2013

Allyson E. Baker
STREET COMMITTEE

Allyson E. Baker

Allyson E. Baker

Alley Vacation - N. Troy Rd., Garfield and Limestone

Parcel # 11-091-07-23-003-000 (Part Lot 1980; Lots 1994, 1995, 1996)

11-091-07-23-003-001 (Part Lot 1980)


11-091-07-23-001-000 (Lots 1978 + 1979)

Adam M. Bannor
MAYOR

David A. Jensen
DIRECTOR OF LAW

LOGAN CO. ENGINEERS
DESCRIPTION CHECKED
SMY 11-18-13

INDEXED
6908

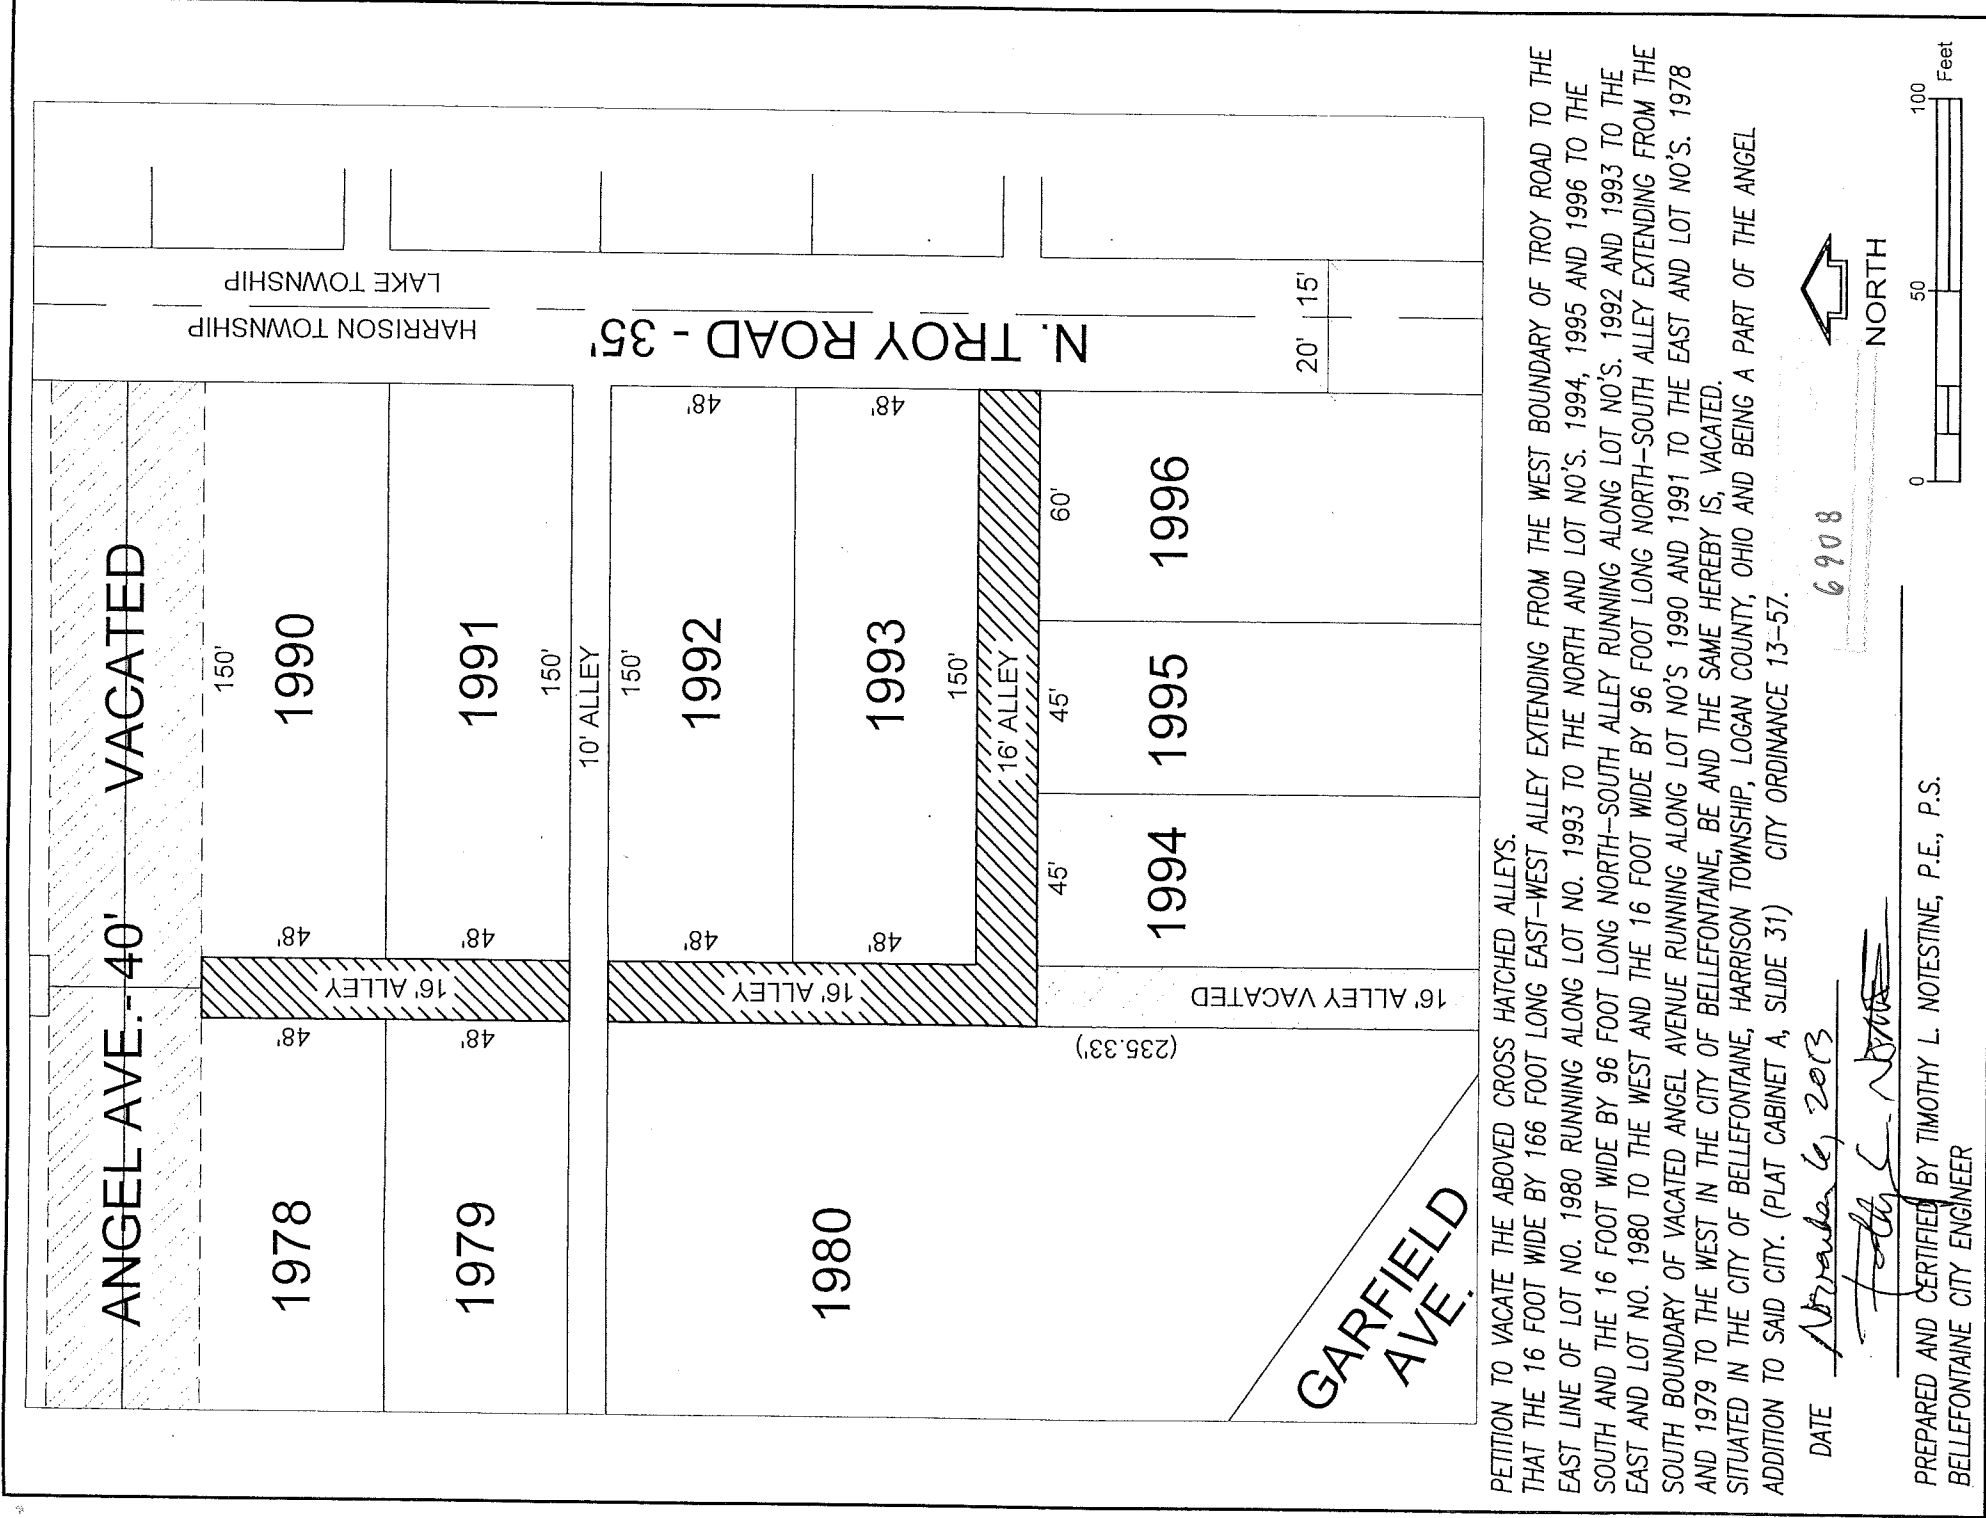

PETITION TO VACATE THE ABOVE CROSS HATCHED ALLEYS.

THAT THE 16 FOOT WIDE BY 166 FOOT LONG EAST-WEST ALLEY EXTENDING FROM THE WEST BOUNDARY OF TROY ROAD TO THE EAST LINE OF LOT NO. 1980 RUNNING ALONG LOT NO. 1993 TO THE NORTH AND LOT NO'S. 1994, 1995 AND 1996 TO THE SOUTH AND THE 16 FOOT WIDE BY 96 FOOT LONG NORTH-SOUTH ALLEY RUNNING ALONG LOT NO'S. 1992 AND 1993 TO THE EAST AND LOT NO. 1980 TO THE WEST AND THE 16 FOOT WIDE BY 96 FOOT LONG NORTH-SOUTH ALLEY EXTENDING FROM THE SOUTH BOUNDARY OF VACATED ANGEL AVENUE RUNNING ALONG LOT NO'S 1990 AND 1991 TO THE EAST AND LOT NO'S. 1978 AND 1979 TO THE WEST IN THE CITY OF BELLEFONTAINE, BE AND THE SAME HEREBY IS, VACATED.


SITUATED IN THE CITY OF BELLEFONTAINE, HARRISON TOWNSHIP, LOGAN COUNTY, OHIO AND BEING A PART OF THE ANGEL ADDITION TO SAID CITY. (PLAT CABINET A, SLIDE 31) CITY ORDINANCE 13-57.

DATE November 6, 2013

6908

Timothy L. Notestine

PREPARED AND CERTIFIED BY TIMOTHY L. NOTESTINE, P.E., P.S.
BELLEFONTAINE CITY ENGINEER

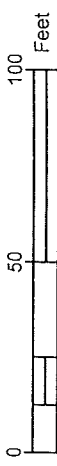

VOL 402 PAGE 836

STATE OF OHIO
RECEIVED DEC 19 1983
TIME 2:27 P.M.

ORDINANCE NO. 83152

RECORDED DEC 19 1983

AN ORDINANCE VACATING ANGEL AVENUE
IN THE CITY OF BELLEFONTAINE, OHIO.

REC'D
VOL NO. 402 PAGE 836 -
CAROLYN COLLINS 837
LOGAN COUNTY RECORDER

WHEREAS, a petition by persons owning lots in the immediate vicinity of a certain avenue in the City of Bellefontaine, Ohio, therein described, was duly presented to Council praying that said avenue be vacated; and

WHEREAS, a consent to such vacation has been signed by all of the owners of property abutting on such avenue and such consent has been filed with Council; and,

WHEREAS, Council, upon hearing, is satisfied that there is good cause for such vacation as prayed for, and that it will not be detrimental to the general interest and ought to be made;

NOW, THEREFORE, BE IT ORDAINED, BY THE COUNCIL OF THE CITY OF BELLEFONTAINE, OHIO:

SECTION I: That Angel Avenue in the City of Bellefontaine, Ohio, be, and the same hereby is, vacated.

SECTION II: That the City hereby retains and reserves an easement in said avenue for utility purposes.

SECTION III: That this Ordinance shall be in force and take effect from and after the earliest period allowed by law.

Passed: Nov 27, 1983

Howard Furbush
President of Council

Attest: *Christine Redmore*
Clerk of Council

Approved: Nov 27, 1983

Richard G. Collins
Mayor

DESCRIPTION CHECKED
LOGAN CO. ENGINEER


BY R.L.R. 12-19-83

TRANSFER NOT NECESSARY
LOGAN COUNTY AUDITOR

Michael J. Kennedy
William R. Patterson
W. Richard Abbott

STREET COMMITTEE

CLERK OF COUNCIL
CITY OF BELLEFONTAINE, OHIO


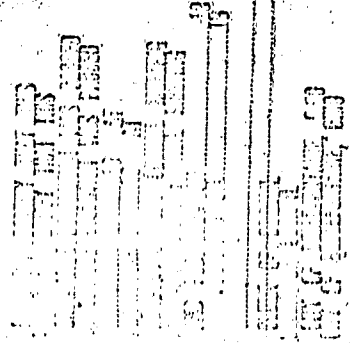


CLERK OF COUNCIL
CITY OF BELLEFONTAINE, OHIO
1983 NOV 27 10:31 AM
RECEIVED
Christine Redmore

6908

INDEXED ON MAP

C 277467 10.00

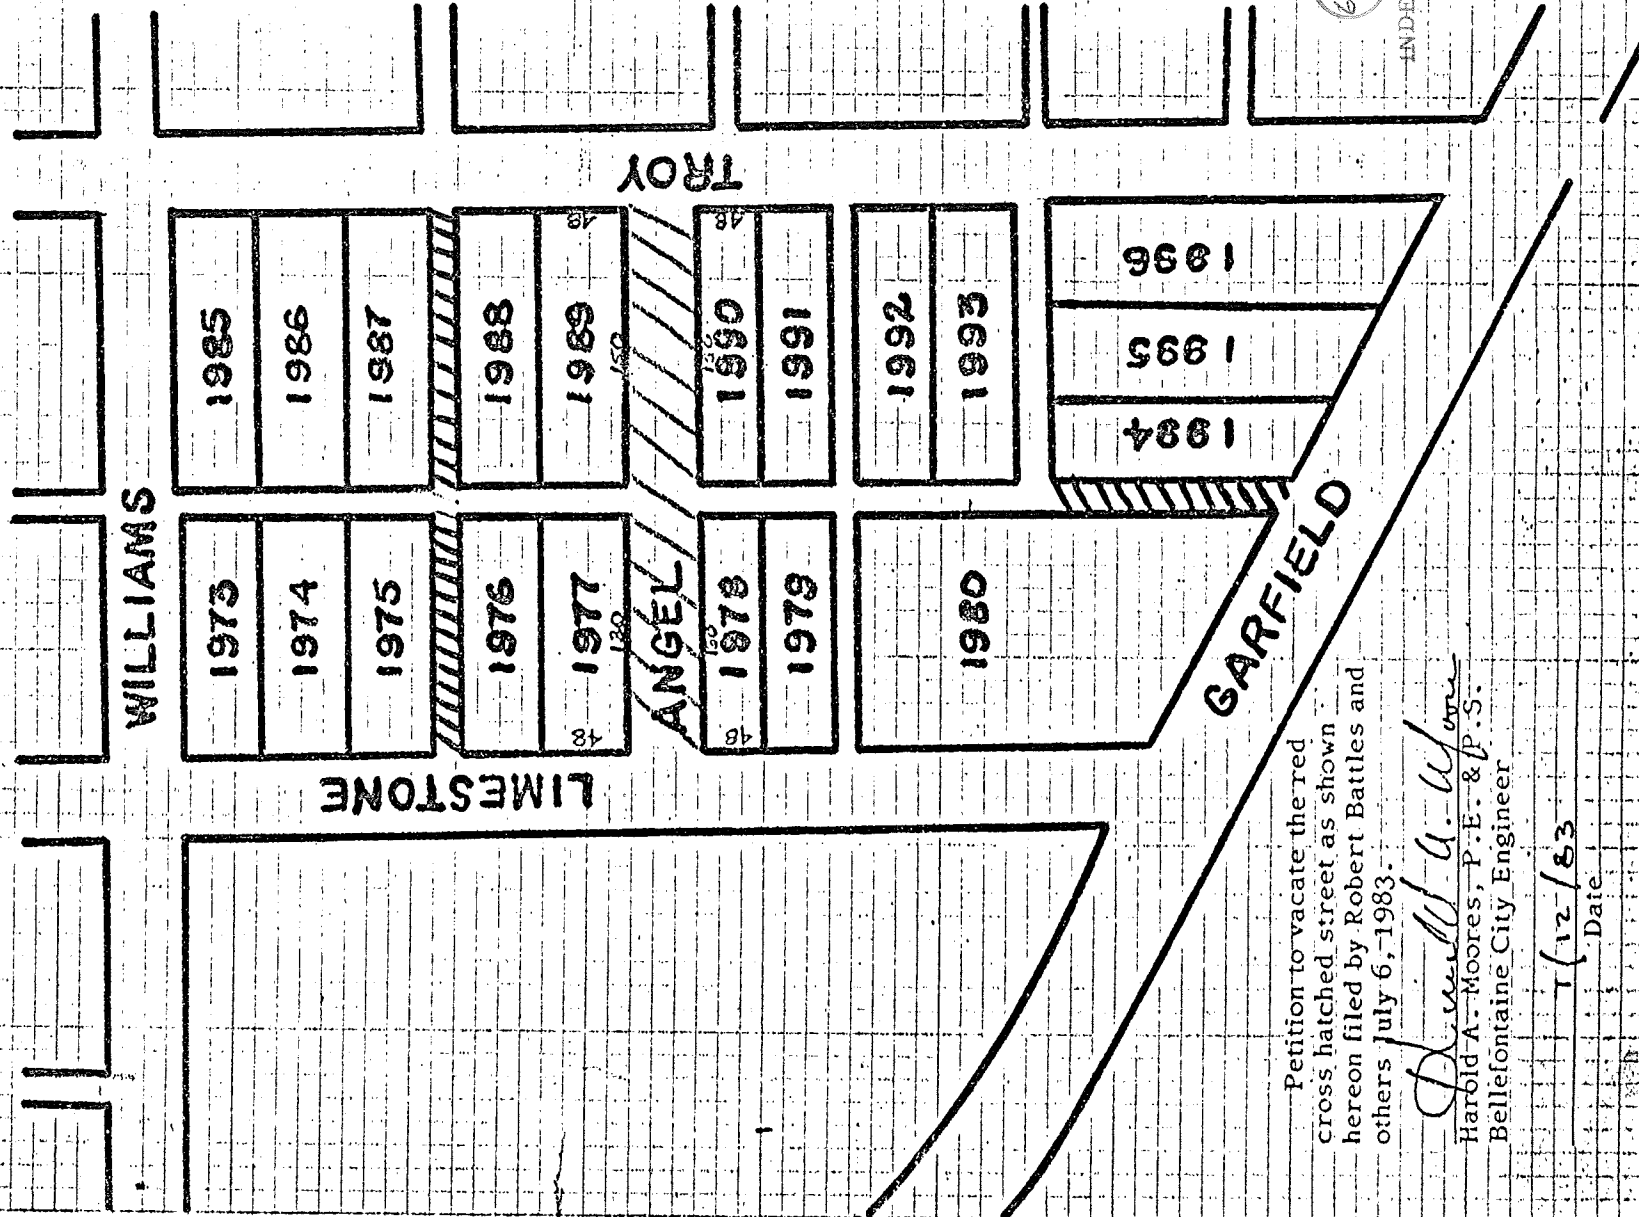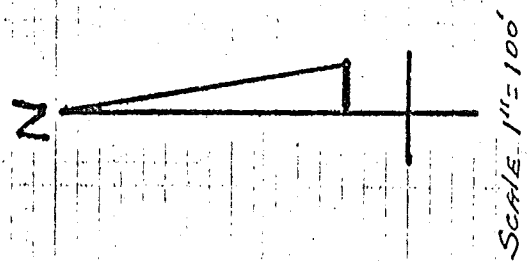

Petition to vacate the red cross hatched street as shown hereon filed by Robert Battles and others July 6, 1983.

Harold A. Moore
 Harold A. Moore, P.E. & P.S.
 Bellefontaine City Engineer

11/12/83
 Date

6908

INDEXED ON MAP