


Quarter Section Line
 Stone
 Quarter Section Stone
 444.5'
 Survey Line 249'

Stone
 129° 10'
 167'
 0.28 acres
 Leased to the
 Humane Society.

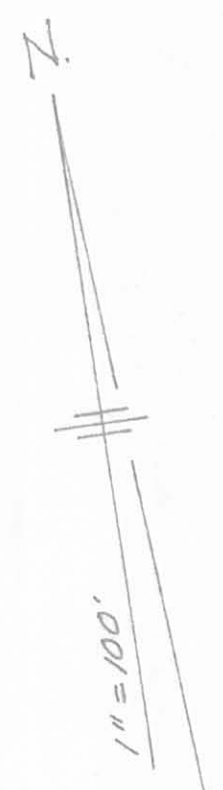


Richard E. Kelley, et ux.

Stone
 208° 47'

CITY OF BELLEFONTAINE
 21.72 Acres

Harrison Township (Section 4)
 Lake Township TR 216

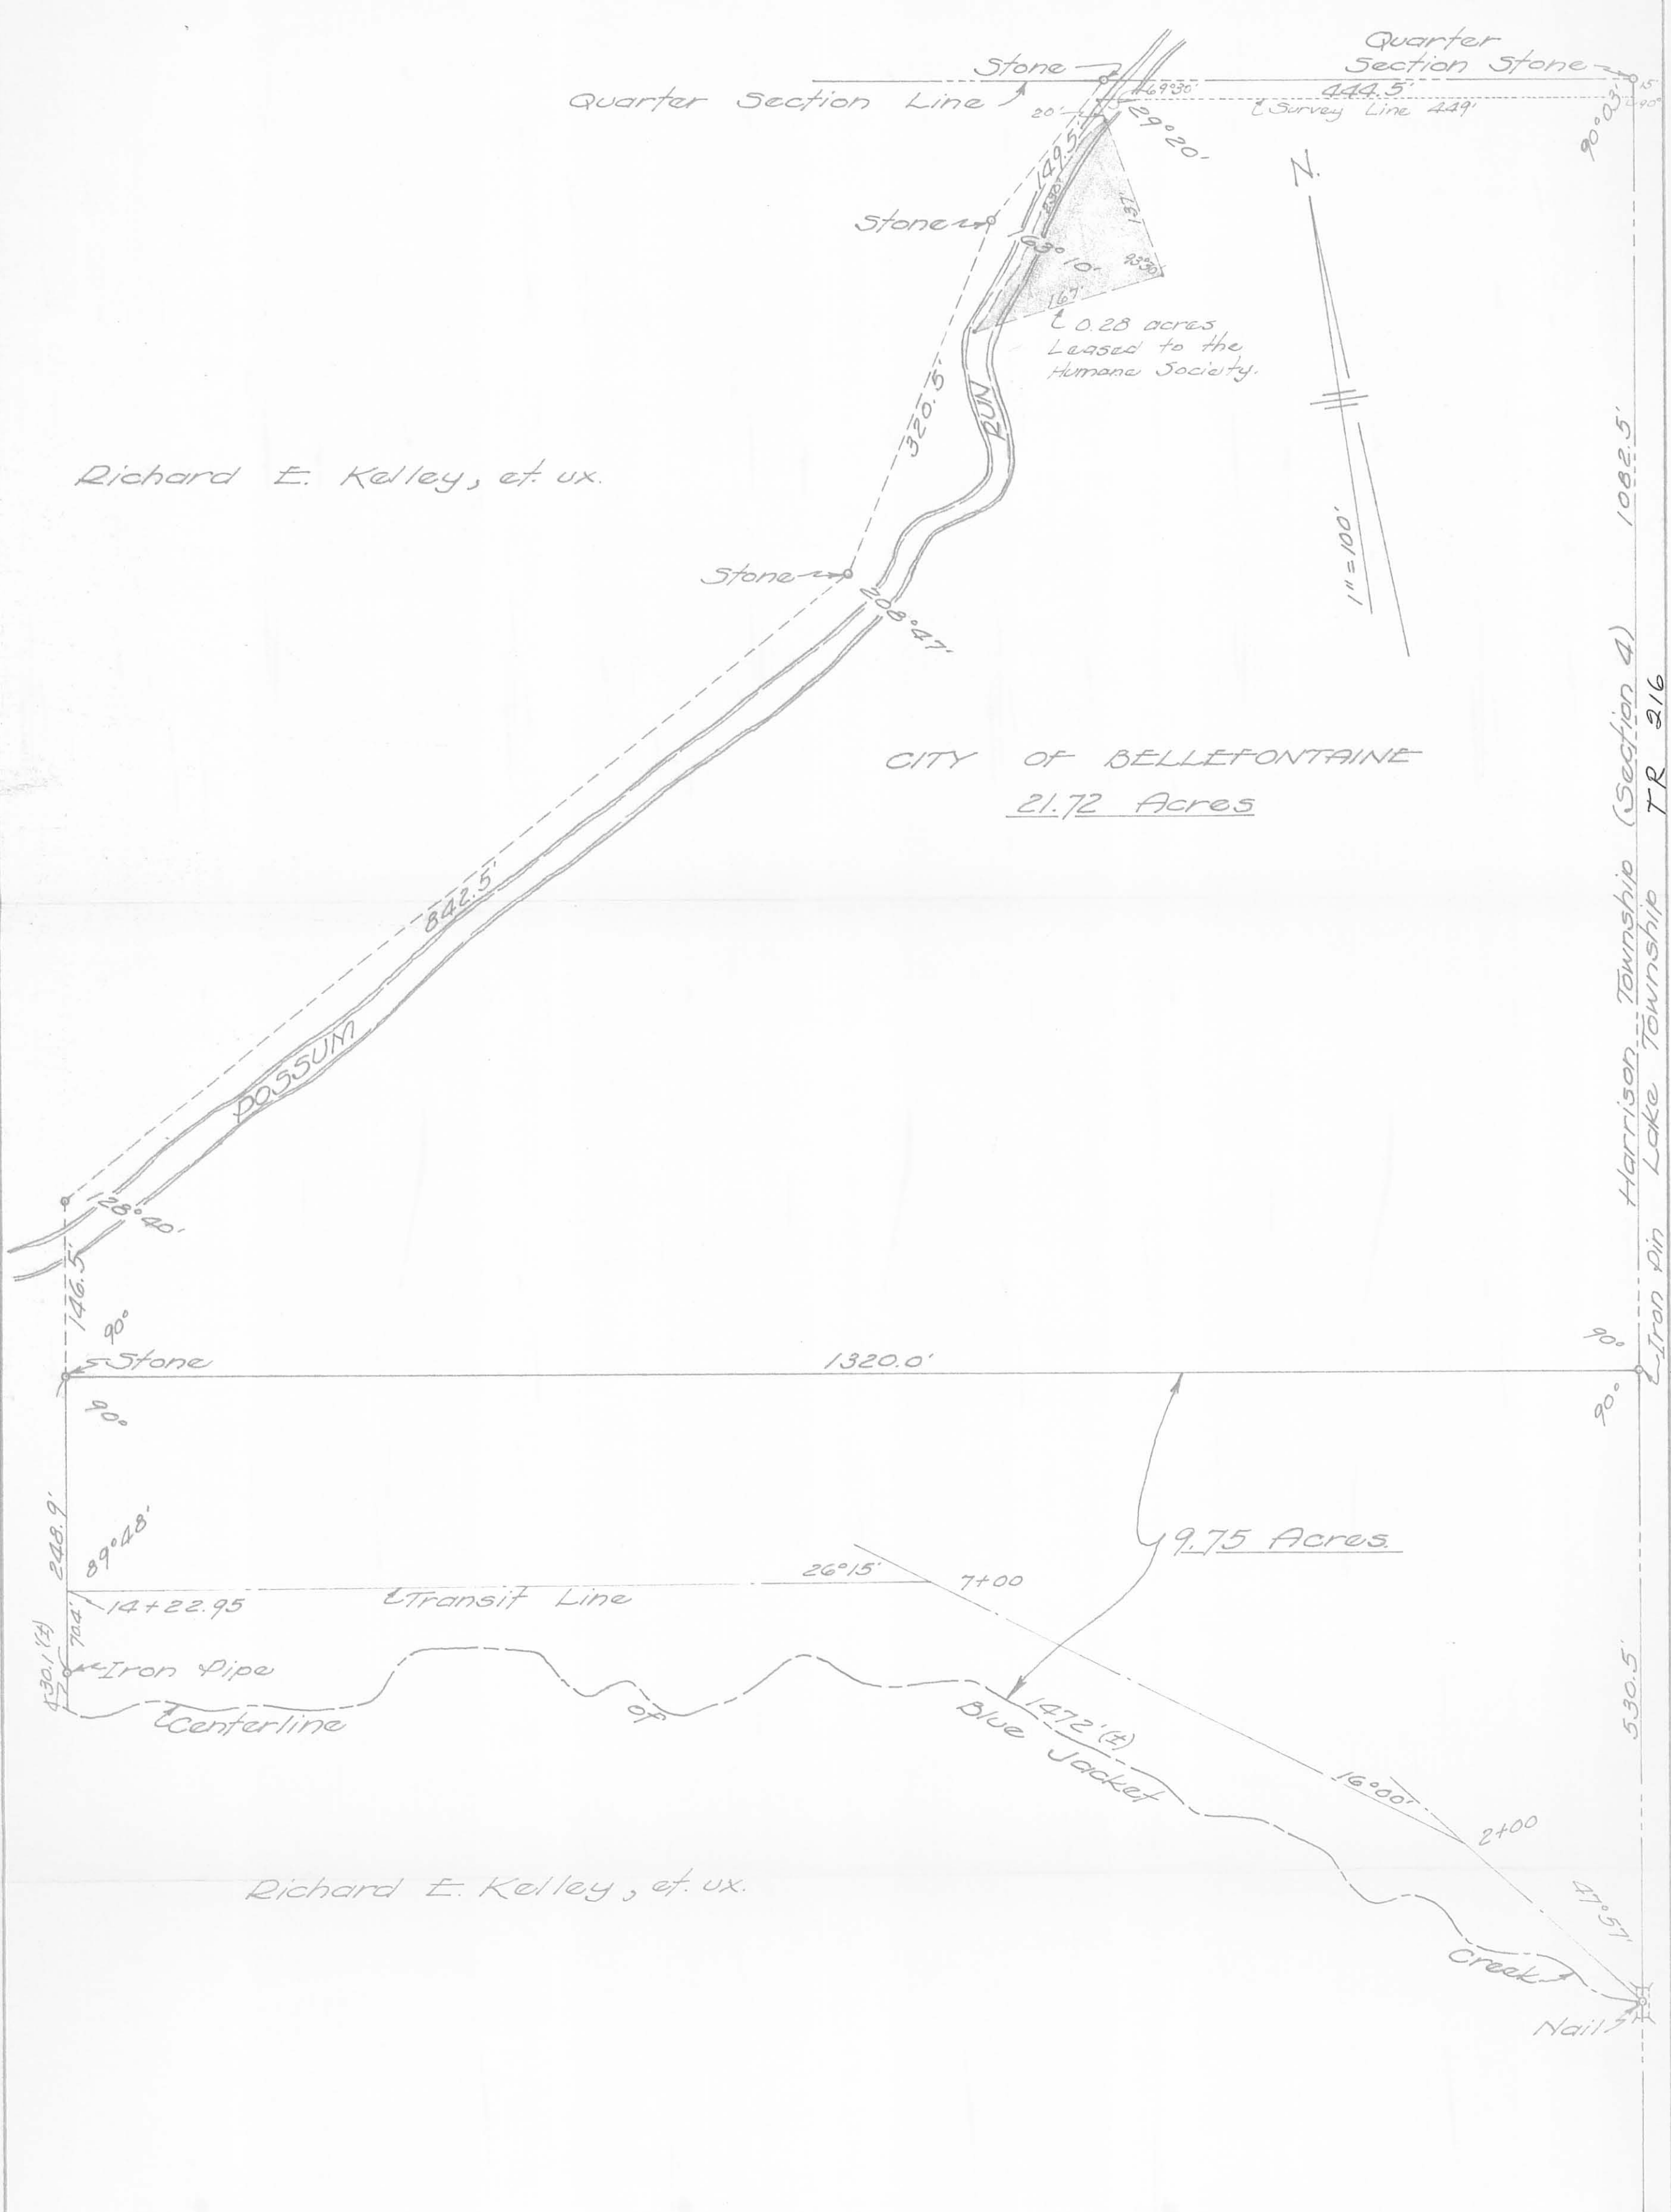

Richard E. Kelley, et ux.

KK-21

INDEXED ON MAP
 7511 IP

SEWAGE DISPOSAL SITE
 BELLEFONTAINE OHIO.
 SEC. 4, Harrison Twp.
 Town 3, Range 14.
 LOGAN County

Cecil E. Mengerink
 C.E.M. 12/15/60

KK-21