


LOT 2662

LOT 2661

LOT 2660

LOT 2659

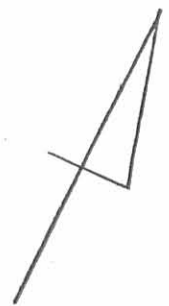

LEGEND: ● = 5/8" IRON BAR SET  
○ = 5/8" IRON BAR FOUND

SCALE: 1" = 20'

280.00'

90°00'33"

80.00'

89°59'27"

RICHARD STREET (40')

SURVEY OF LOTS 2660 AND 2661 IN THE  
CITY OF BELLEFONTAINE, TOWNSHIP OF LAKE,  
COUNTY OF LOGAN, STATE OF OHIO FOR  
TIM CERWINSKY, MARCH, 1990


INDEXED ON MAP  
8011 1P



*Leslie H. Geeslin*

LESLIE H. GEESLIN  
RUSHSVLVANIA, OHIO  
(513)468-2793

REC'D 1-31-95 SWY

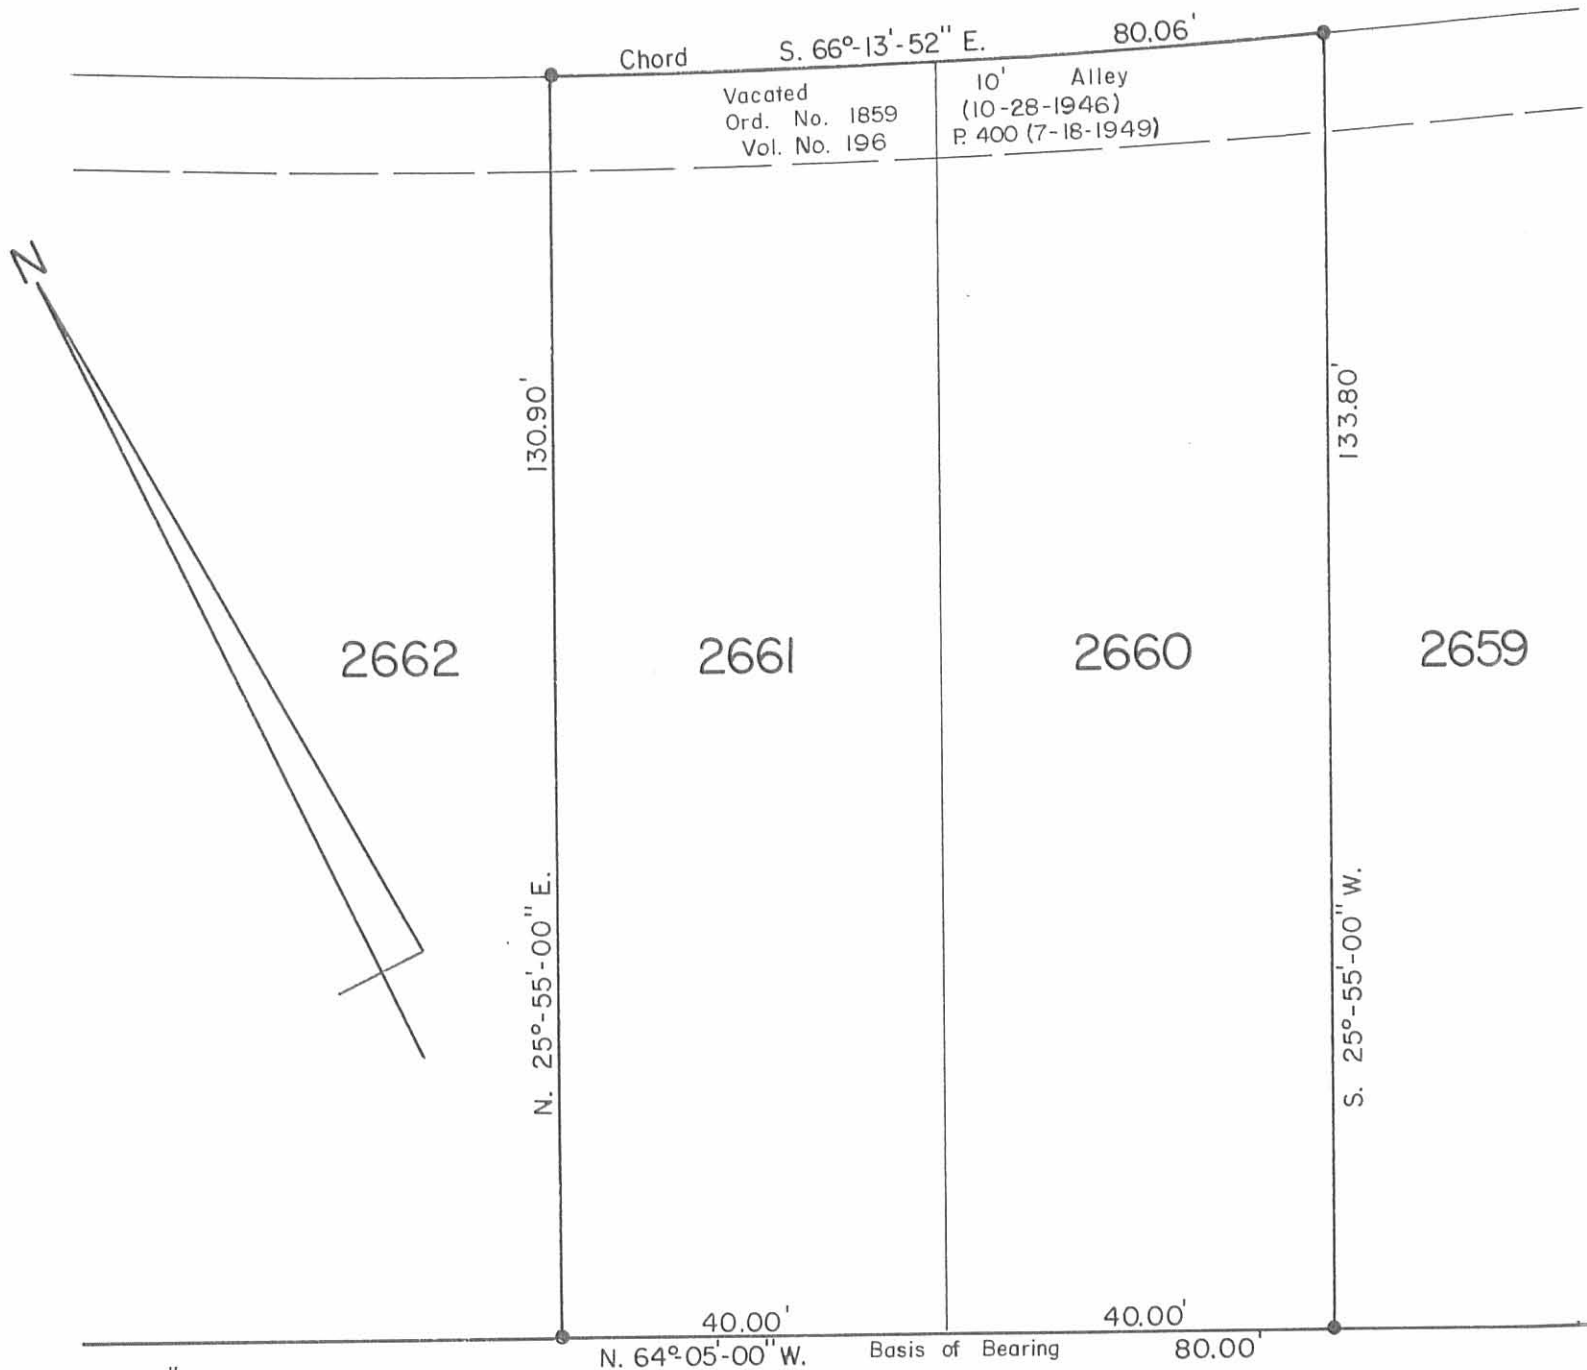

RICHARDS AVENUE - 40'

INDEXED ON MAP  
8011 2P

Survey of Lots No. 2660-2661  
City of Bellefontaine  
Lake Township  
Logan County, Ohio  
April 8, 1994

*Daniel E. Gilbert*  
DANIEL E. GILBERT, P.S.  
REG. SUR. NO. 5402  
400 N. PARK ST.  
BELLEFONTAINE, OHIO 43311  
TELEPHONE: 1 (513) 593-1428



Scale: 1" = 20'

094-016