REZ'D 10.23-07 SWYOL

## Lee Surveying and Mapping Co., Inc.

Land Surveys . Topography . Subdivisions . Construction Layout

117 N. Madriver St. Bellefontaine OH 43311



Phone: (937) 593-7335 Fax: (937) 593-7444

## DIENST **6.000 ACRES**

Lying in Virginia Military Survey 7161, Bokescreek Township, Logan County, Ohio.

Being out of the Barbara E. Tighe 26.7 acre tract as deeded and described in Official Record 128, Page 609 Tract Four of the Logan County Records of Deeds and being more particularly described as follows:

Commencing at a 1/2 inch iron rod found at the intersection of center-lines of County Highway 117 and County Highway 142 (60 feet wide).

THENCE, with the center-line of County Highway 142, S 9°45′-00″E, a distance of 4568.42 feet to a MAG nail set at THE TRUE POINT OF BEGINNING.

THENCE, with center-line of County Highway 142 and said center-line extended, S 9°-45'-00"E, a distance of 430.70 feet to a 5/8 inch iron rod set, passing a MAG nail set at 238.70 feet.

THENCE, with the south line of Virginia Military Survey 7161 and the north line of the Ronald Mouser 191.17 acre tract (O.R. 418, Pg. 176, Tract I), S 80°-05'-51"W, a distance of 606.83 feet to a 5/8 inch iron rod set, passing a MAG nail set at 12.97 feet and a 5/8 inch iron rod set at 43.27 feet.

THENCE, N 9º45'-00"W, a distance of 430.70 feet to a 5/8 inch iron rod set.

THENCE, N 80°05'-51"E, a distance of 606.83 feet to the point of beginning, passing a 5/8 inch iron rod set at 576.83 feet.

Containing 6.000 acres of which 0.316 acre is within the highway right-of-way.

The basis for bearings is the center-line of County Highway 142, being S 9°45'-00"E, and all other bearings are from angles and distances measured in a field survey by Lee Surveying and Mapping Co., Inc. on October 19, 2007.

BRUCE
7437
ORIGINAL STAMP IN


ORIGINAL STAMP IN GREEN

William K. Bruce

Professional Surveyor 7437

October 19, 2007

L-4535107

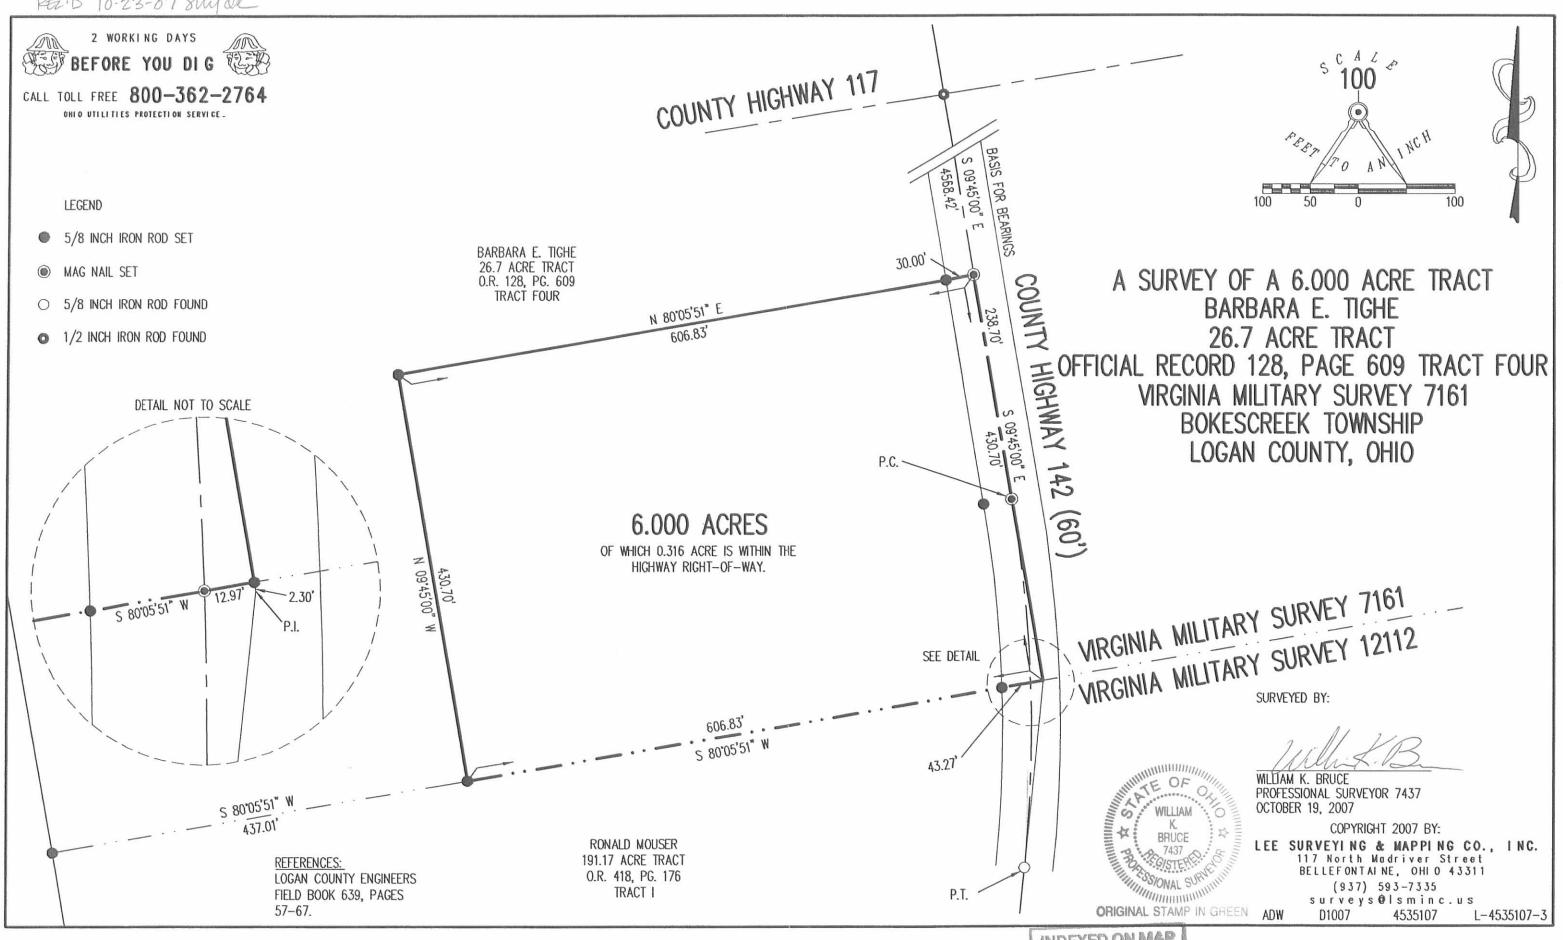

INDEXED ON MAP