

APPROVED
 DATE December 14, 1964
Wm. P. O'Brien
 DEPUTY COUNTY ENGINEER

APPROVED Dec 14, 1964
 DATE William P. O'Brien
Wm. P. O'Brien
Wm. P. O'Brien
 COUNTY COMMISSIONERS

APPROVED
 DATE 28 NOV. 1964
Douglas W. Beach, M.D., Health Commissioner
 LOGAN COUNTY HEALTH BOARD

APPROVED
 DATE December 4, 1964
 HARRISON TOWNSHIP ZONING BOARD
Oscar C. Dineen
 CHAIRMAN

TRANSFERRED
 DATE DECEMBER 14, 1964
John H. Freer
 COUNTY AUDITOR

176362
 RECEIVED FOR RECORD Dec 17th 1964
 RECORDED IN PLAT BOOK 4 VOL. D PAGE 107
Rosemary L. Strauss
 COUNTY RECORDER

APPROVED
 DATE DECEMBER 18, 1964
 BELLEFONTAINE PLANNING COMMISSION
Charles H. ...
 CHAIRMAN

SILVER SPUR ALLOTMENT
 HARRISON TOWNSHIP
 LOGAN COUNTY OHIO
 SECTION 15 TOWN 3 RANGE 14
 NOVEMBER 1964 SCALE 1"=50'
 0' 50' 100' 150' 200'

COUNTY
 3746
 INDEX NO.
 INDEXED ON MAP

SURVEYORS CERTIFICATE

The accompanying Plat subdivision of Land in Sec. 15 T. 3 R. 14 Harrison Township, Logan County, Ohio. The Nine Lots have an area of 6.56 Acres. To the Center Line of Road No. 11 has an area of 1.10 Acres. A total of 7.66 Acres. I hereby certify that this plat is a correct representation of SILVER SPUR Allotment.

Poster F. Wright
 Registered Surveyor Number 1673

DEDICATION

Know all men by these present that the owner of the land indicated on the plat has authorized the laying out of the same as indicated on the plat and do hereby dedicate the TEN Foot strip along the east and south side of Existing County Road No. 11 for Highway Purposes to the use of the public.


James D. Peters
Grace M. Rattell WIFE
Miriam S. Peters
 Owners

STATE OF OHIO
 COUNTY OF LOGAN SS:

Be it remembered that on this 7 day of December in the year of our Lord ONE THOUSAND NINE HUNDRED SIXTY FOUR before me a Notary Public in and for said County personally came the Grantors in the foregoing dedication and acknowledged the signing thereof to be their free and Voluntary act and deed.

George Andley
 Notary Public
 My Commission Expires 9

Nine Lots 6.56 Acres
 Road (30' to E.) 1.10 Acres
 7.66 Acres
 James D. Peters 36.00 Acres
 silver Spur Allotment 7.66 Acres
 28.34 Acres

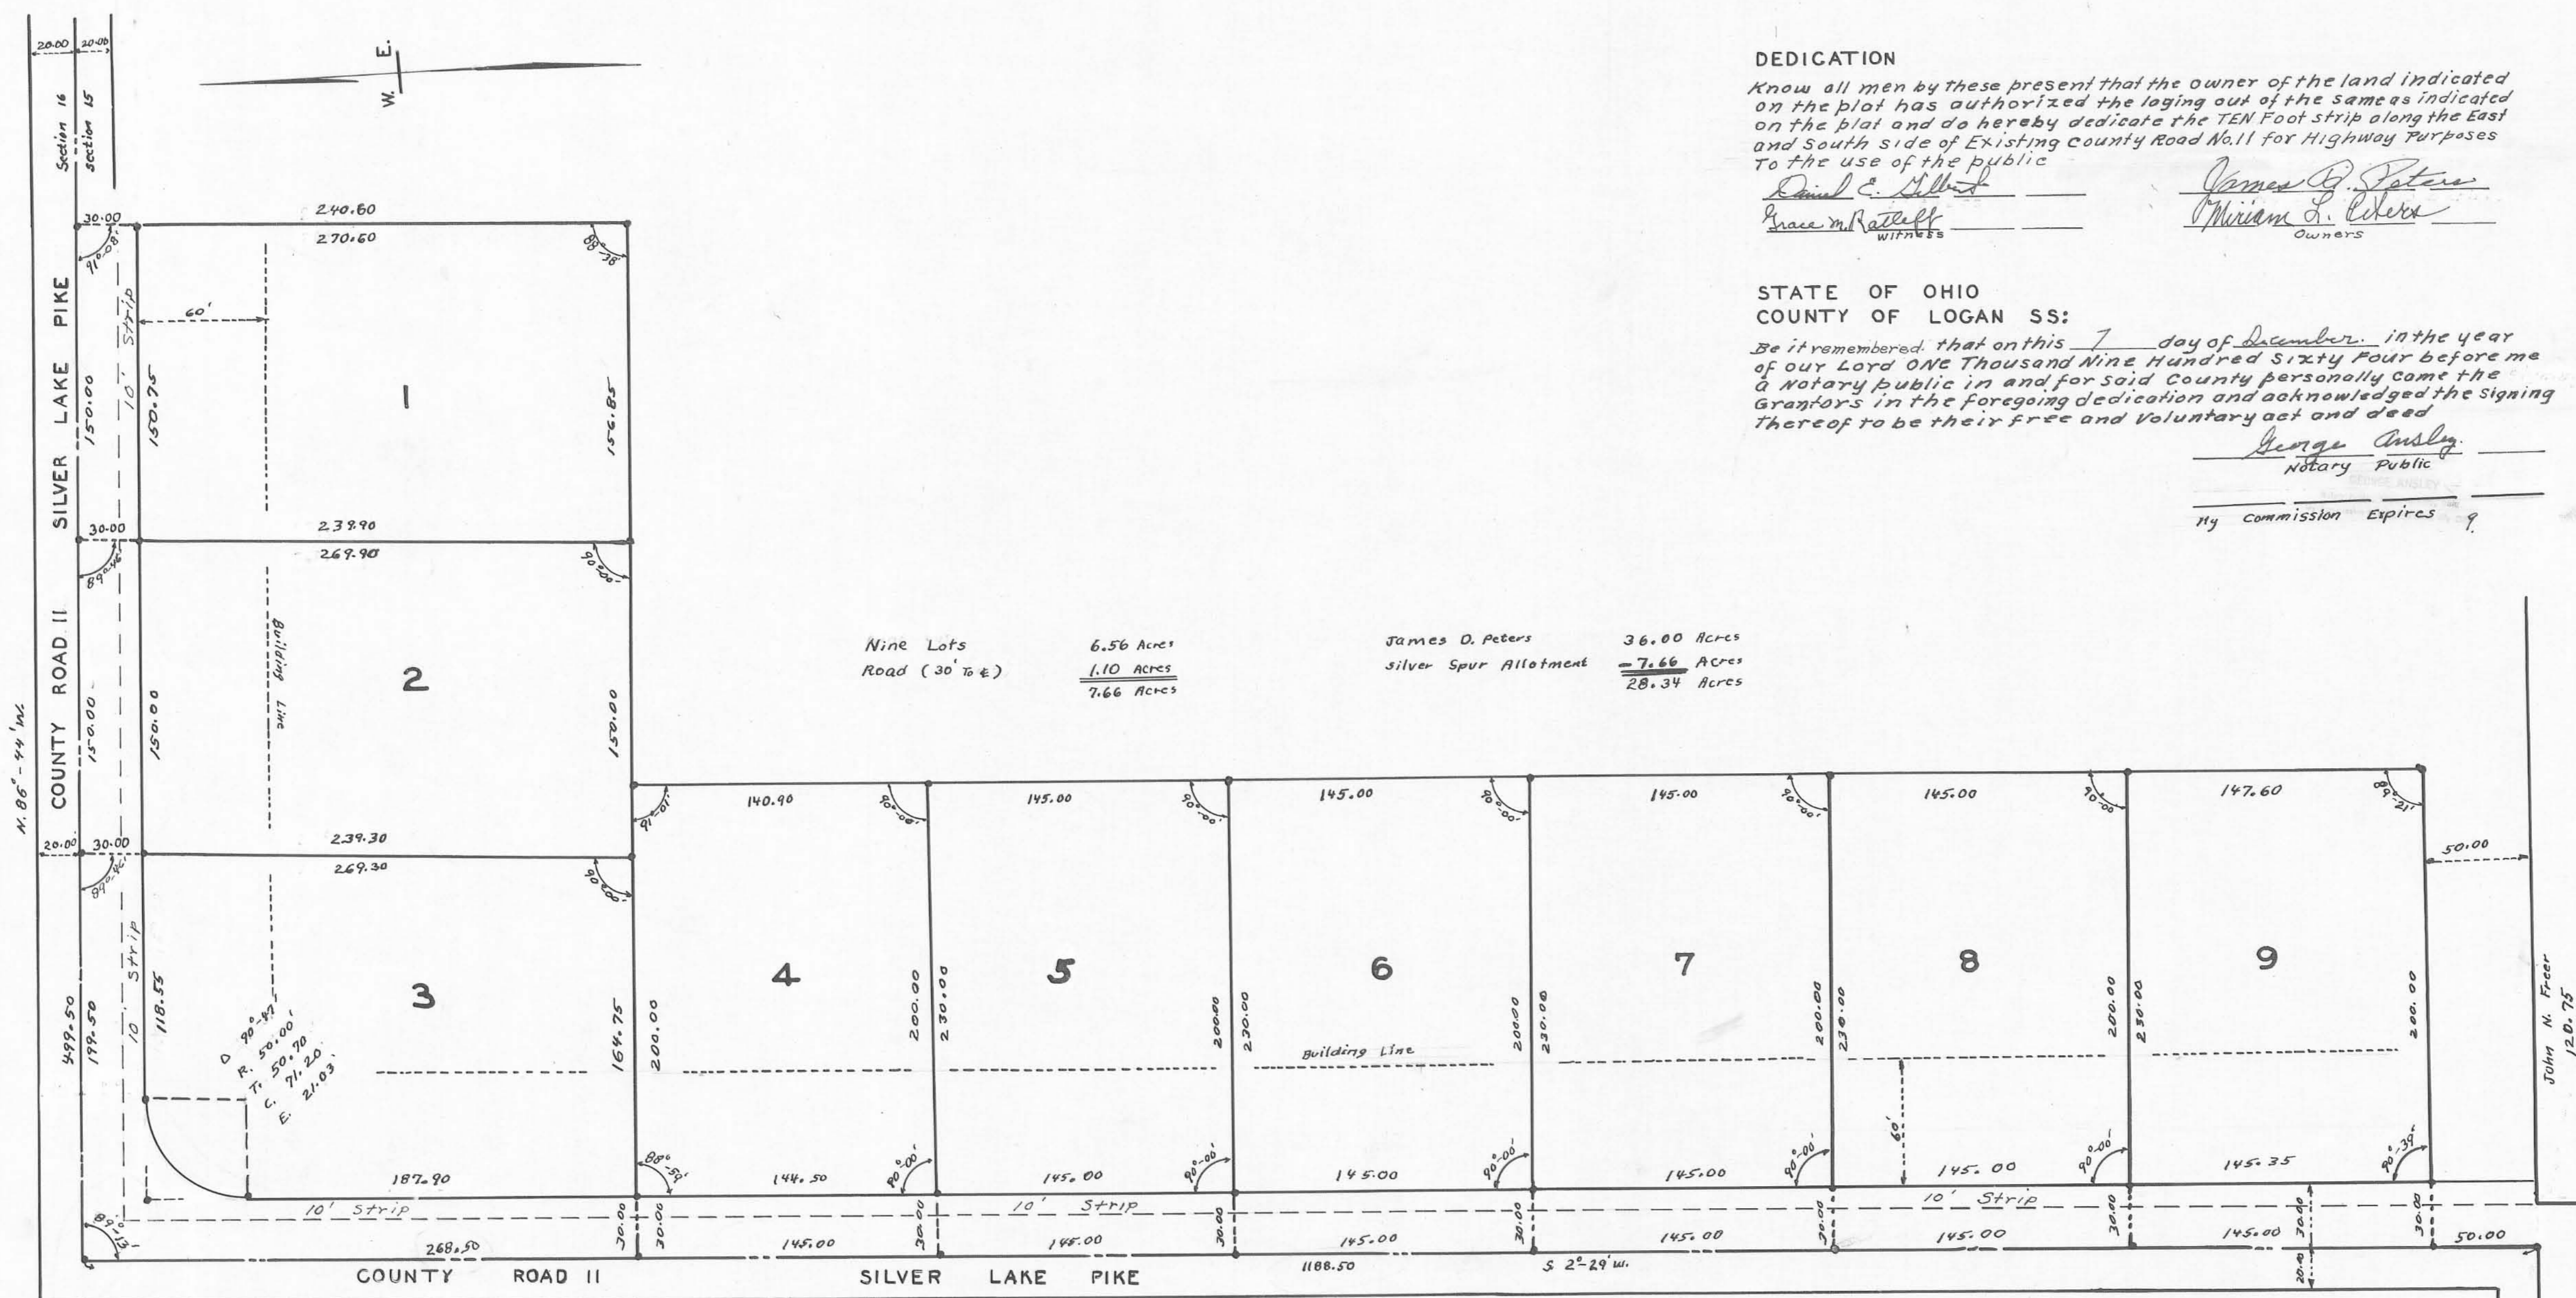

• INDICATE IRONS
 FILE FW-553

This tracing to be filed with
 Logan County Engineer