

21
Conn - Welch Survey Harrison Township July 1965 3.05 Acres.

The following described land in Harrison Township, Logan County, Ohio and being in Section 5 Town 3 Range 14.

Beginning at a small iron in the center of U.S.Route Number 33 known as the Bellefontaine - Huntisvill Pike at the N.W. corner of of a one acre tract in the name of W.M.Able.

Thence with the center of said U.S.Route Number 33 S. 29° - 31' E. 43.60 feet for the true beginning point of this survey.

Thence S 67° - 05' W. 233.20 feet to an iron. The last described line passing an iron at the west side of the State Highway at 30.20 feet. (Being 30.00 feet from the center line when measured at right angles) The last described line being the south side of a lane leading to and being part of a 47.96 acre tract in the name of Olive Aiken.

Thence S. 8° - 59' E. 337.00 feet to a round wood post. The last described line being the west side of a 17.22 acre tract in the name of Lewis Elliott.

Thence S. 84° - 08' E. 430.80 feet to the center of U.S.Route Number 33. The last described line passing an iron at the west side of the State Highway at 394.00 feet (Being 30.00 feet from the center line when measured at right angles) The last described line being the north line of a 5.64 acre tract in the name of Olive Aiken.

Thence with the center of the State Highway N. 29° - 31' W. 538.80 feet to the place of beginning.

The above described tract contains ^{3.05} ~~5.05~~ acres and is the same tract as now shown on the Logan County Auditors Duplicate as ~~5.00~~ ^{3.00} acres in the name of Mary E. Conn.

cc
Logan County Engineer




ID

3814

INDEXED ON MAP

On Plat Book
8/19/65
DEG

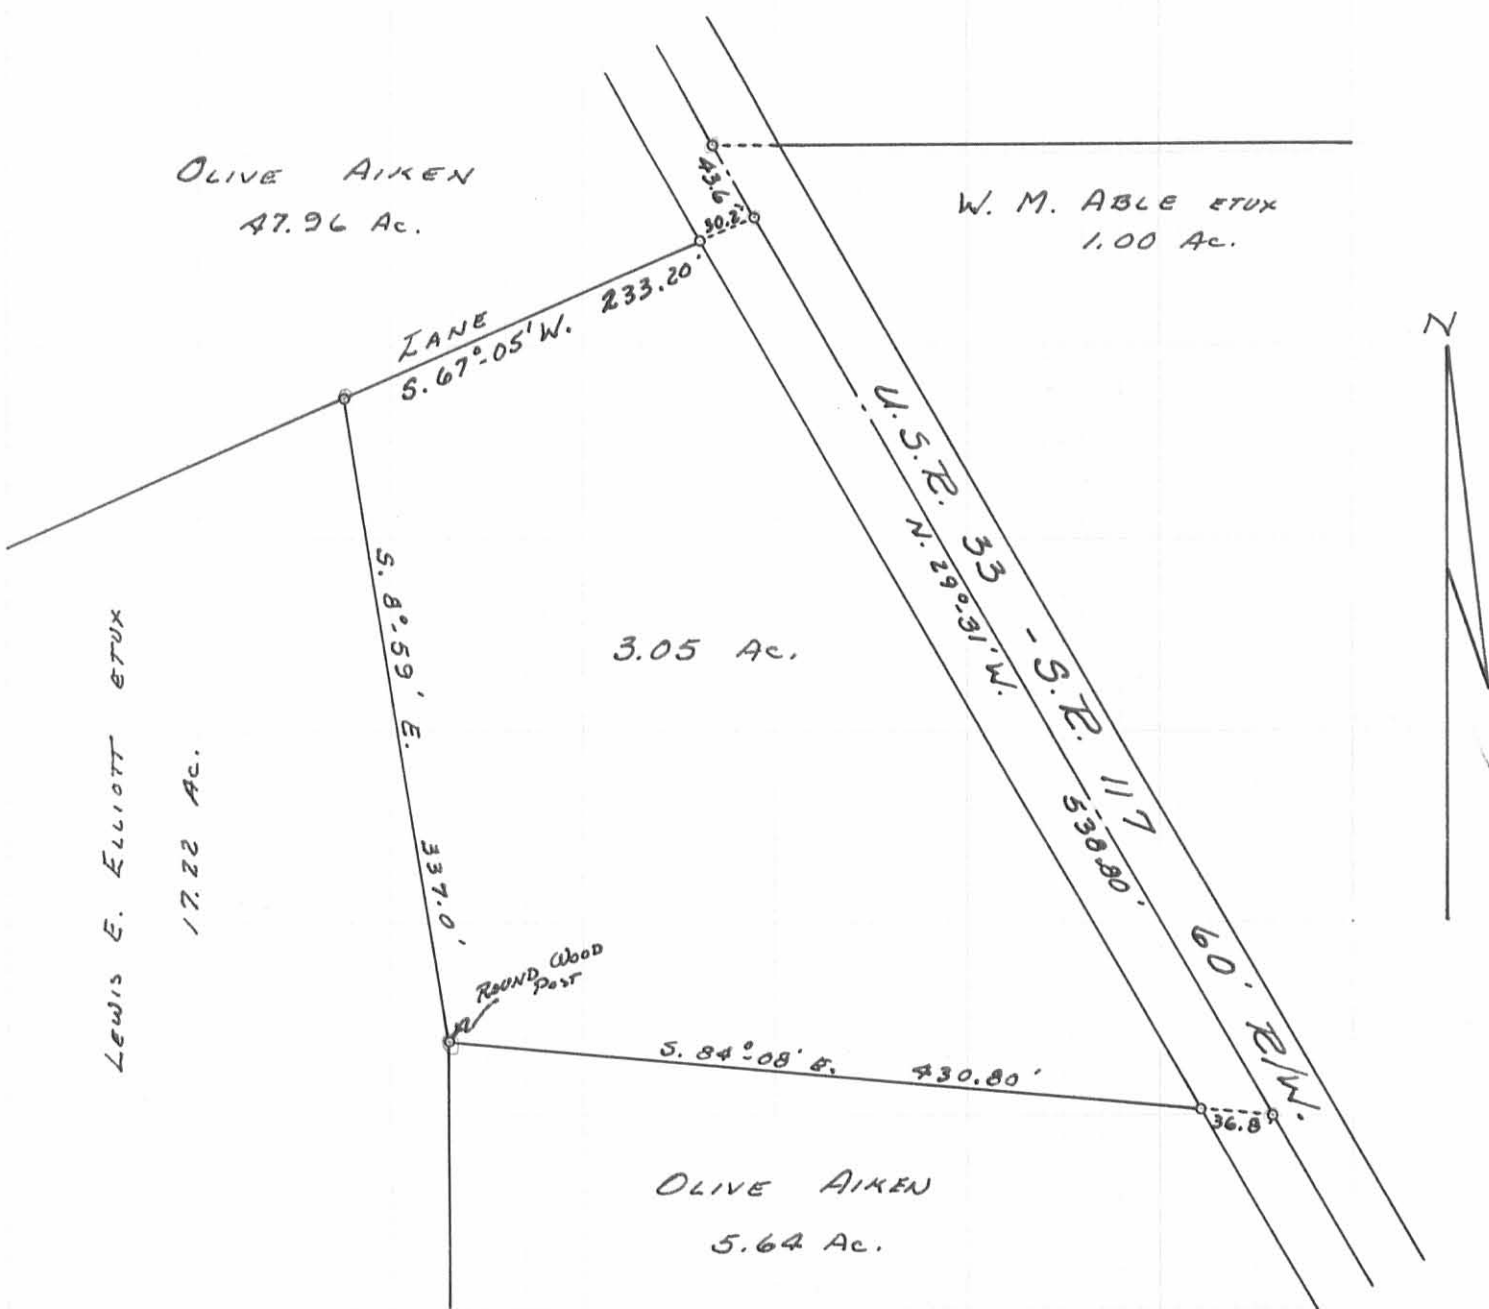

CONN - WELCH SURVEY
 SEC. 5 T. 3 R. 14
 HARRISON Twp., LOGAN Co., OHIO
 SURVEYED BY F.F. WRIGHT - 1965
 SCALE: 1" = 100'

O - IRONS

DRAWN BY D.B.G.
 8/20/65

IP
 3814

INDEXED ON MAP