

SECTION LINE

STA. 66+47

CENTERLINE COUNTY HIGHWAY 32 (60')

2 WORKING DAYS



BEFORE YOU DIG



CALL TOLL FREE 800-362-2764

OHIO UTILITIES PROTECTION SERVICE

HAROLD EUGENE HUNT
0.69 ACRE
O.R. 70. PG. 781

30.0'

0.15'

S 86°54'54"E
230.17'

ROBERT C. GIETZEN
0.69 ACRE DEED
VOL. 324. PG. 417

0.687 ACRE

OF WHICH 0.090 ACRE IS WITHIN
THE HIGHWAY RIGHT-OF-WAY

N 03°04'26"E
130.00'

130.00'

ROBERT J. DOWNING
ORIG. 40 ACRES
VOL. 255. PG. 513
TRACT 11

0.13'

230.15'

N 86°54'54"W


PATSIENE FOREMAN
0.69 ACRE
VOL. 382. PG. 972

N 03°04'26"E 747.38'

COUNTY HIGHWAY 32 (60')



SCALE
40

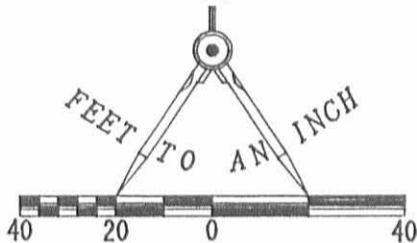

LEGEND

- STONE IN MONUMENT BOX FOUND
- RAILROAD SPIKE FOUND
- PK NAIL AND SHINER FOUND
- 5/8" IRON ROD SET

REFERENCES:

LOGAN COUNTY ENGINEER'S FIELD BOOK 615. PAGES 56 THRU 58.
LOGAN COUNTY ENGINEER'S MAP ROOM INDEX NO. 7910.

RETRACEMENT SURVEY OF
THE ROBERT C. GIETZEN
0.69 ACRE (DEED)
0.687 ACRE ACTUAL SURVEY
VOLUME 324. PAGE 417
SECTION 4. TOWN 3. RANGE 14
HARRISON TOWNSHIP
LOGAN COUNTY. OHIO

INDEXED ON MAP

8818 1P



SURVEYED BY:

JEFFREY I. LEE
PROFESSIONAL SURVEYOR 6359
JULY 26, 1993

ORIGINAL STAMP IN GREEN

LEE SURVEYING & MAPPING CO.
143 East Columbus Avenue
BELLEFONTAINE, OHIO 43311
(513) 593-7335

COUNTY HIGHWAY 11 (60')

SECTION 10
SECTION 9


SECTION 4
SECTION 3

D221 RGIETZEN

L 2103-4


REC'D 5-18-98 S.M.J. W.L.

LEGEND:
□ = R.R. SPIKE FOUND.
● = 5/8" IRON BAR FOUND.
○ = 5/8" IRON BAR SET.

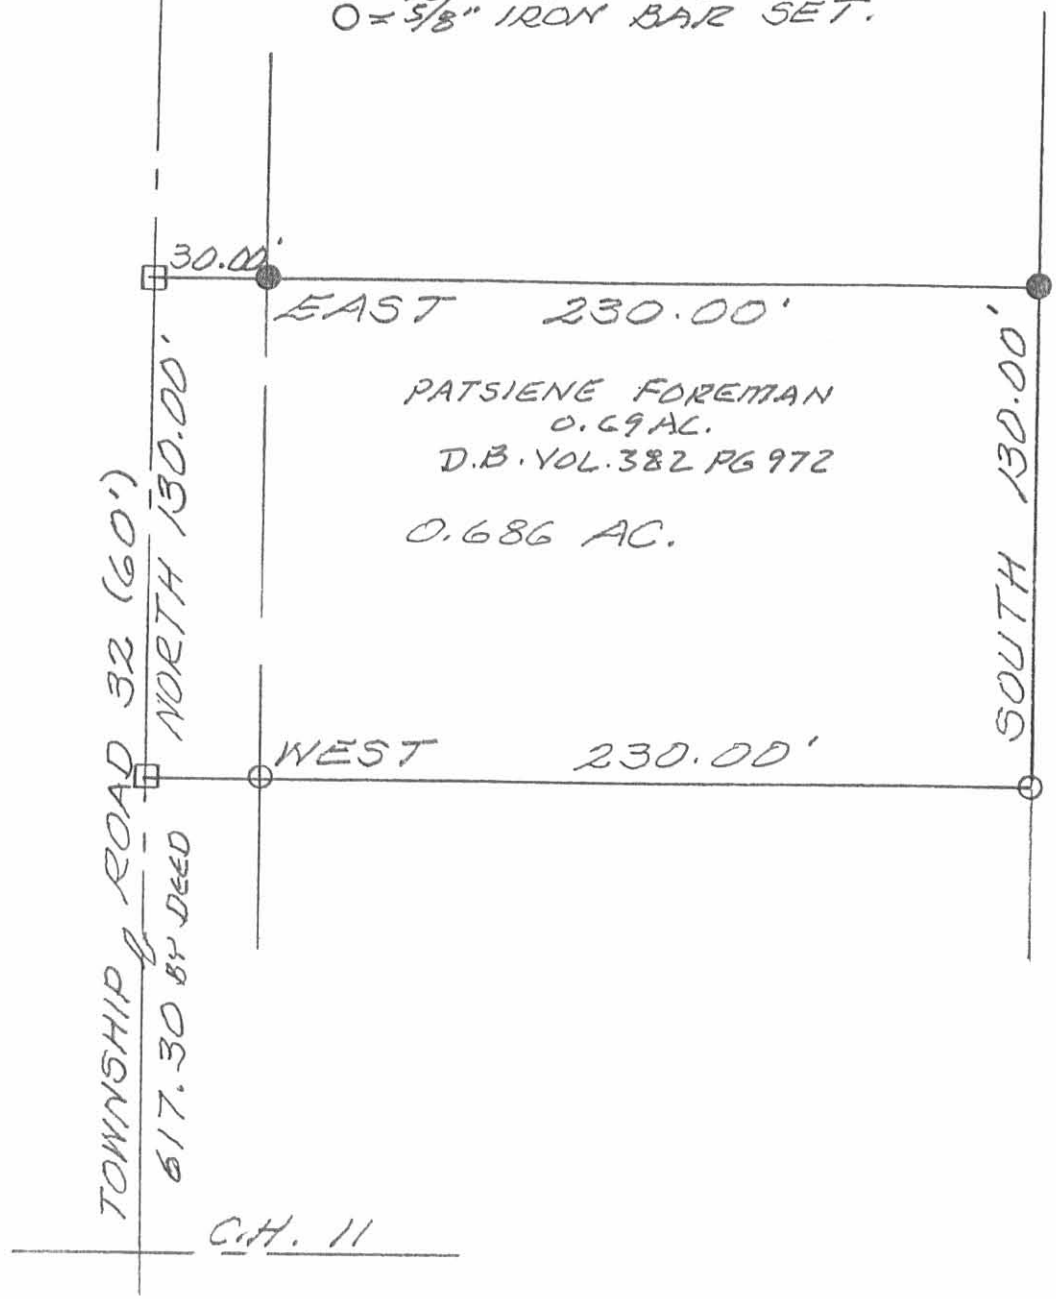

SURVEY OF 0.686 ACRE TRACT IN SECTION 4, TOWN 3, RANGE 14, HARRISON TWP., LOGAN COUNTY, OHIO FOR PATSIENE FOREMAN.

MAY 18, 1998
SCALE: 1" = 50'

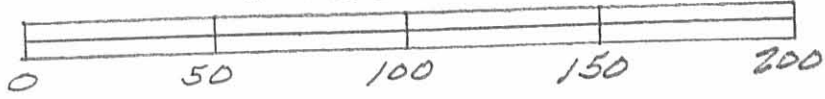

Leslie H. Geeslin
 LESLIE H. GEESLIN
 RUSHSVLVANIA, OH
 OH 027-110-7703

INDEXED ON MAP
 8818 2P

DOWNING SURVEY
HARRISON TWP
SEC. 4 T-3 R-12

INDEXED ON MAP

8018

Dodson
Whitlow

8/27/66 21

