

# MYERS ADDITION

HUNTSVILLE, OHIO

V.M.S. 9904

MC ARTHUR TOWNSHIP, LOGAN COUNTY

1956 1" = 50'

## SURVEYOR'S CERTIFICATE

The accompanying Plat represents a Subdivision of land in V.M.S. 9904, Village of Huntsville, McArthur Township, Logan County, Ohio. The tract has an area of 4.77 acres in streets and alleys and 132 acres in lots making a total of 13.09 acres. Surveyed Jan., 1956. The width of the streets are as shown on the plat. The alleys are 16.5 feet wide. Irons were placed on all lot corners and on all P.C.'s + P.T.'s. All measurements are in feet and tenths of feet. I here by certify that the accompanying plat is a correct representation of MYERS ADDITION.

E. K. Love Over to Shick  
Registered Surveyor 221 Surveyor in Training


## DEDICATION

Know all men by these present that the Village of Huntsville, Nora O. Myers, George W. McFadden et al. et al. Robert Hughes et al. proprietors of the land indicated on the accompanying plat has authorized the laying out of same as indicated in the accompanying plat and do hereby dedicate the streets and alleys to the use of the public.

Paul P. McCormick Nora O. Myers  
Witness

Witness  
Wm B. M. Cornick Vernon Bickham  
Witness  
Paul P. McCormick Richard L. Shapp  
Witness  
Wm B. M. Cornick Hubert F. Hall  
Witness  
Wm B. M. Cornick Robert Hughes  
Witness  
Paul P. McCormick George W. McFadden

Witness  
Witness

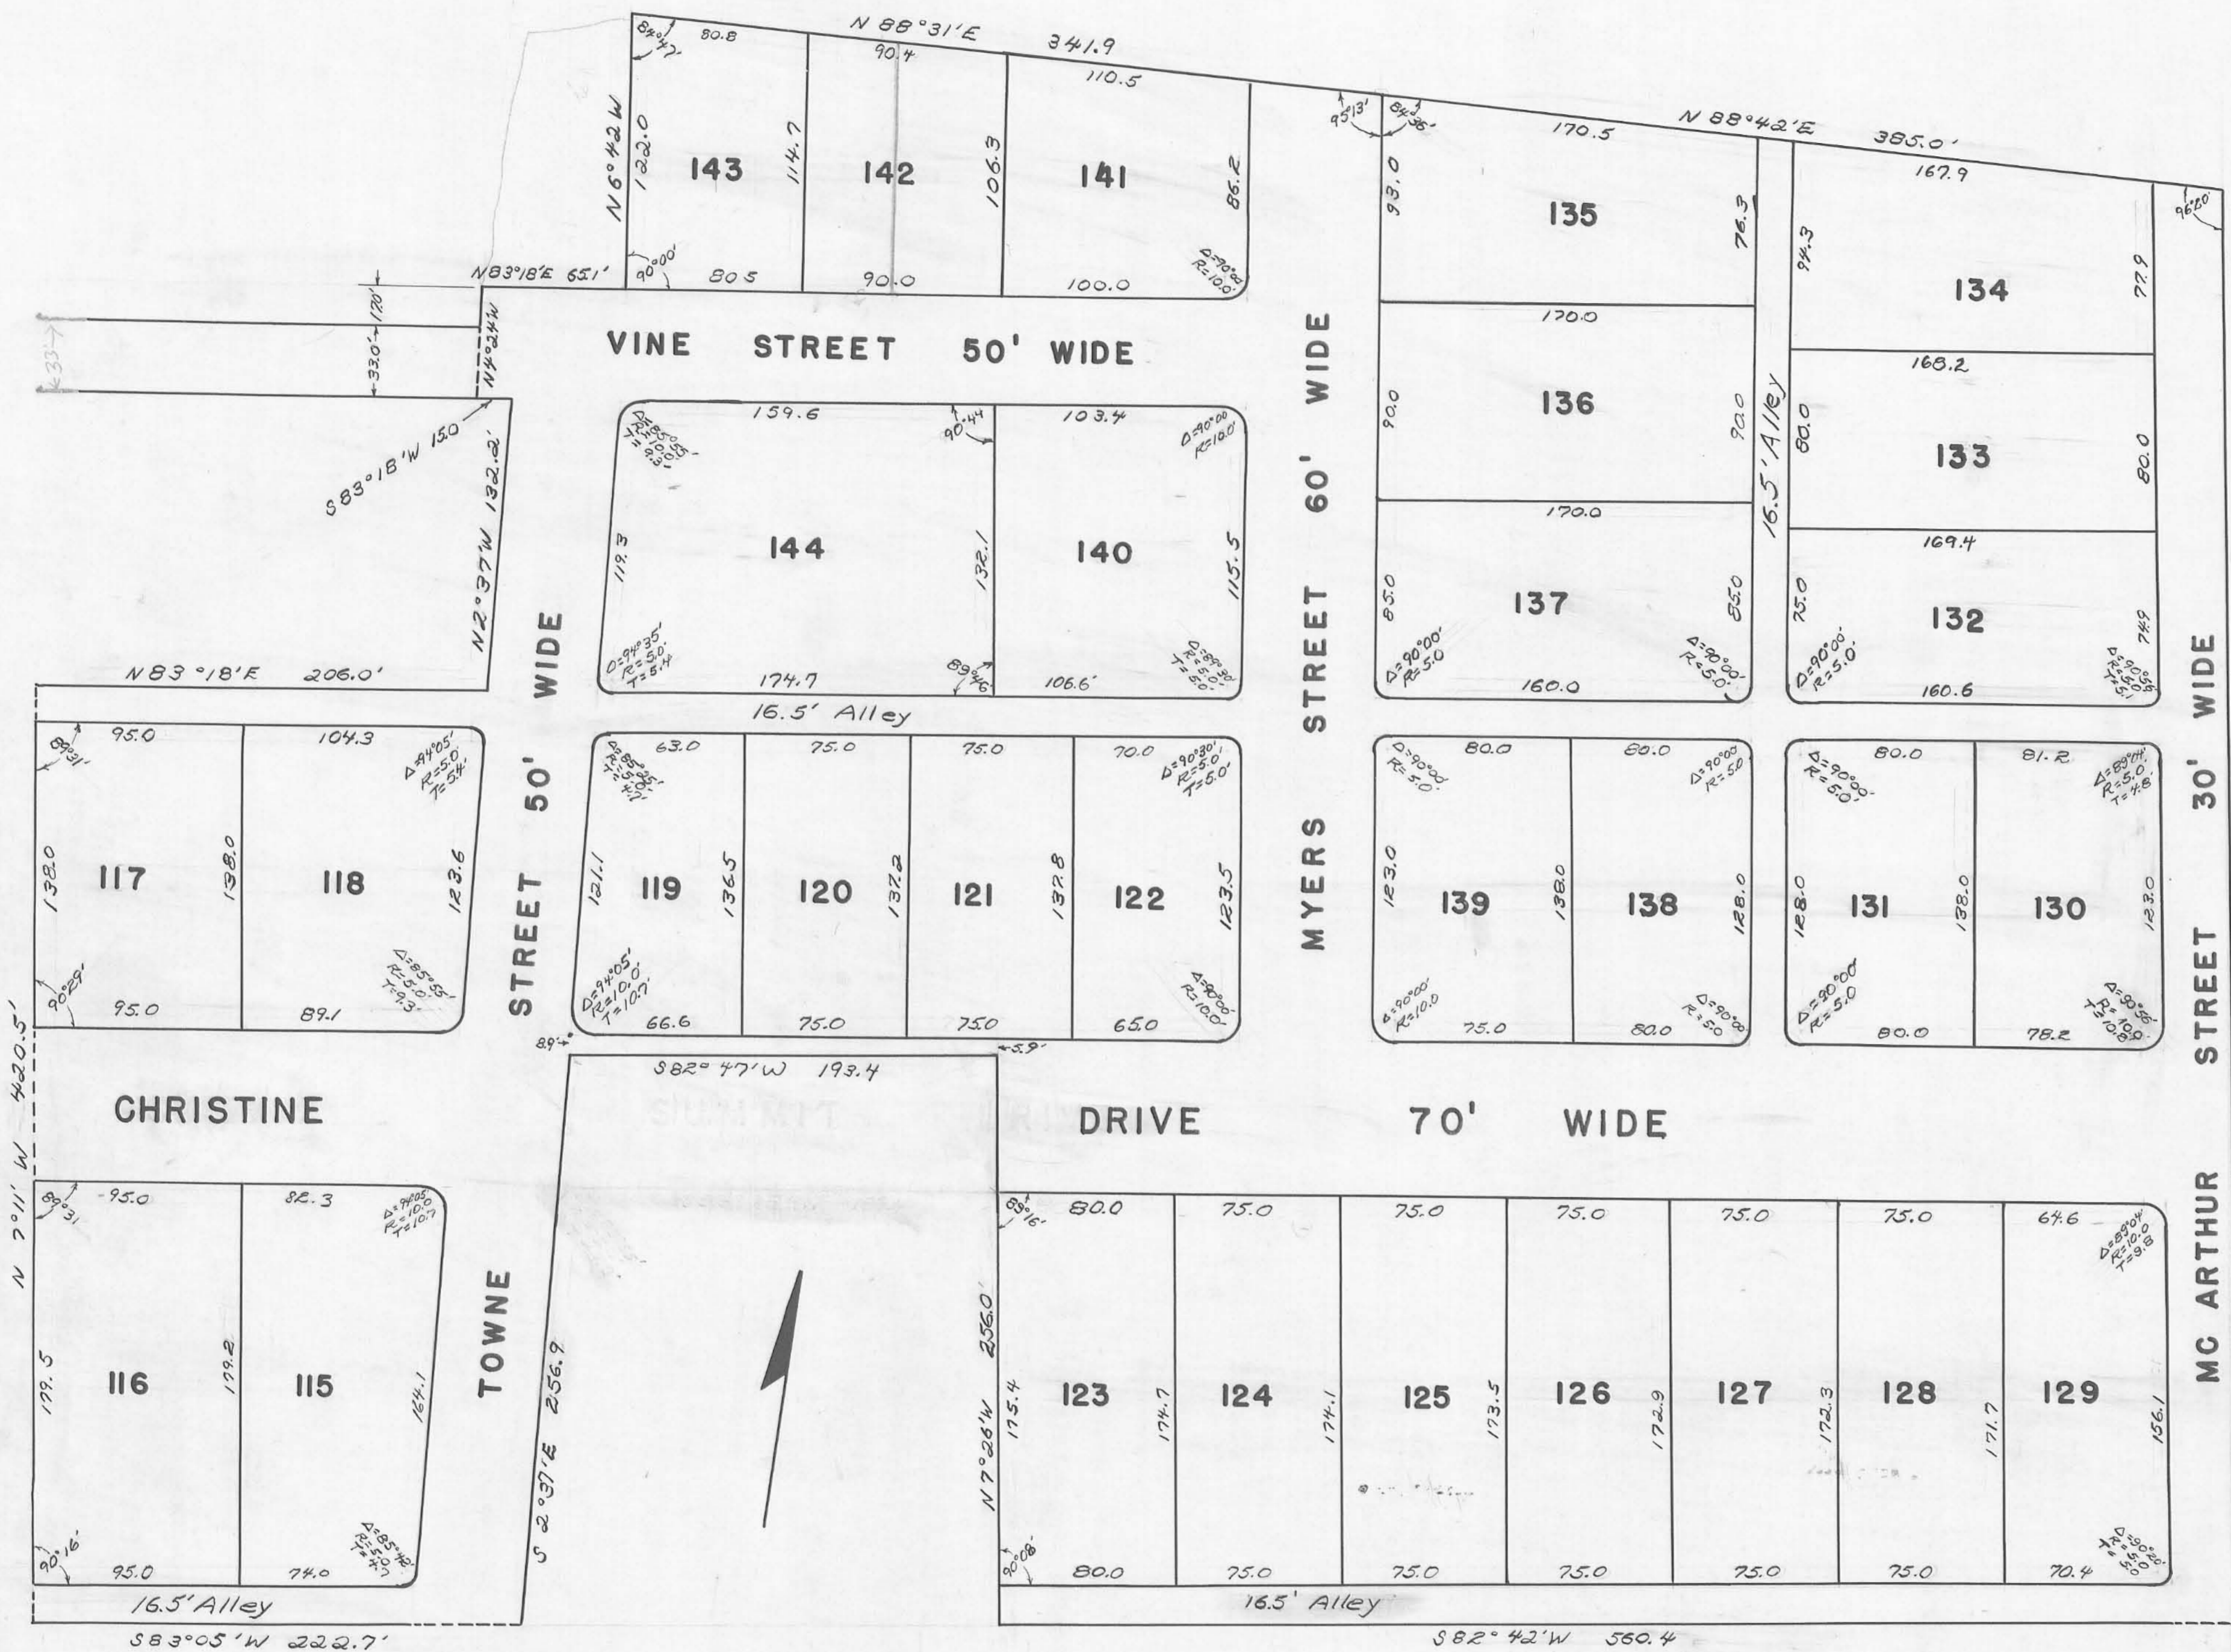

57° 38' E 646.9'  
Corporation Line  
57° 38' E 646.9'  
57° 38' E 160' to E.S.R. #274

### STATE OF OHIO, COUNTY OF LOGAN: SS

Be it remembered that on the 14 day of May in the year of our Lord One Thousand Nine Hundred Fifty Six before me a notary Public in and for said County personally came Nora O. Myers, et al.

grantors in the foregoing dedication who acknowledged the signing thereof to be their free and voluntary act and deed.

Paul P. McCormick May 29, 1958  
Notary Public, Logan Co. My commission expires

### ACCEPTANCE

The annexed plat was adopted by Ordinance No. 210 as an addition to the Village of Huntsville, State of Ohio. Said Ordinance was passed at a regular meeting of Council on the 9 day of April, 1956.

Dale Neal Clerk  
Walker Cline Mayor  
A. J. Hall President of Council

### AUDITOR'S OFFICE-LOGAN CO., OHIO

The within lots transferred this 17<sup>th</sup> day of May, 1956.

Harry C. Travis  
Auditor of Logan Co.

### RECORDER'S OFFICE-LOGAN CO., OHIO

141845  
Received for record at 10:30 O'clock A.M. on the 17<sup>th</sup> day of May, 1956. Recorded in Plat Book 4 Volume D Page 21.  
Rowena L. Strayer  
Recorder of Logan Co.



6461

Myers Survey  
Huntsville Ohio  
V.M.S. 9904

See F. F. Wright File FW-113  
Myers Survey  
July, 1954

INDEXED ON MAP  
6461

D. Dodson  
C. Nichols

July 13, 1955

45

