

Shoots - Lawson Survey Jefferson Township Dec. 1959 6.33 Acres

The following described land in Jefferson Township, Logan County, Ohio and being in V.M.S. 3I38

Beginning at an iron in the center of County Road Number 5 known as the West Liberty - Zanesfield - Rushsylvania Pike at the south side of V.M.S. 3I38 and being station 308 plus 67 of said Road survey as shown on Logan County Engineer's Map X - 5 Page 5

Thence N. 36 - 15 W. 972.00 feet to an iron in the west line of V.M.S. 3I38 The last described line passing an iron at the west side of said Road 5 at 30.70 feet (being 30.00 feet from the center line when measured at right angles)

Thence with the west side of V.M.S. 3I38 which is also the west side of the present 10.99 acre tract N. 4 - 26 E. 36.30 feet to an iron

Thence S. 66 - 13 E. 1020.20 feet to an iron in the center of said Road Number 5 the last described line passing the west side of the road at 988.70 feet being 30.00 feet from the center line when measured at right angles.

Thence with the center of Road Number 5 S. 41 - 30 W. 544.50 feet to the place of beginning.

Said described tract containing 6.33 acres and being off of the N.E. side of S.C. Lawson's present 10.99 acre tract.

cc
Logan County Engineer

10 99
6 33
4 66


on Plat

2879

SHOOTS - LAWSON SURVEY JEFFERSON TOWNSHIP

V.M.S. 3138

SCALE: 1" = 200'

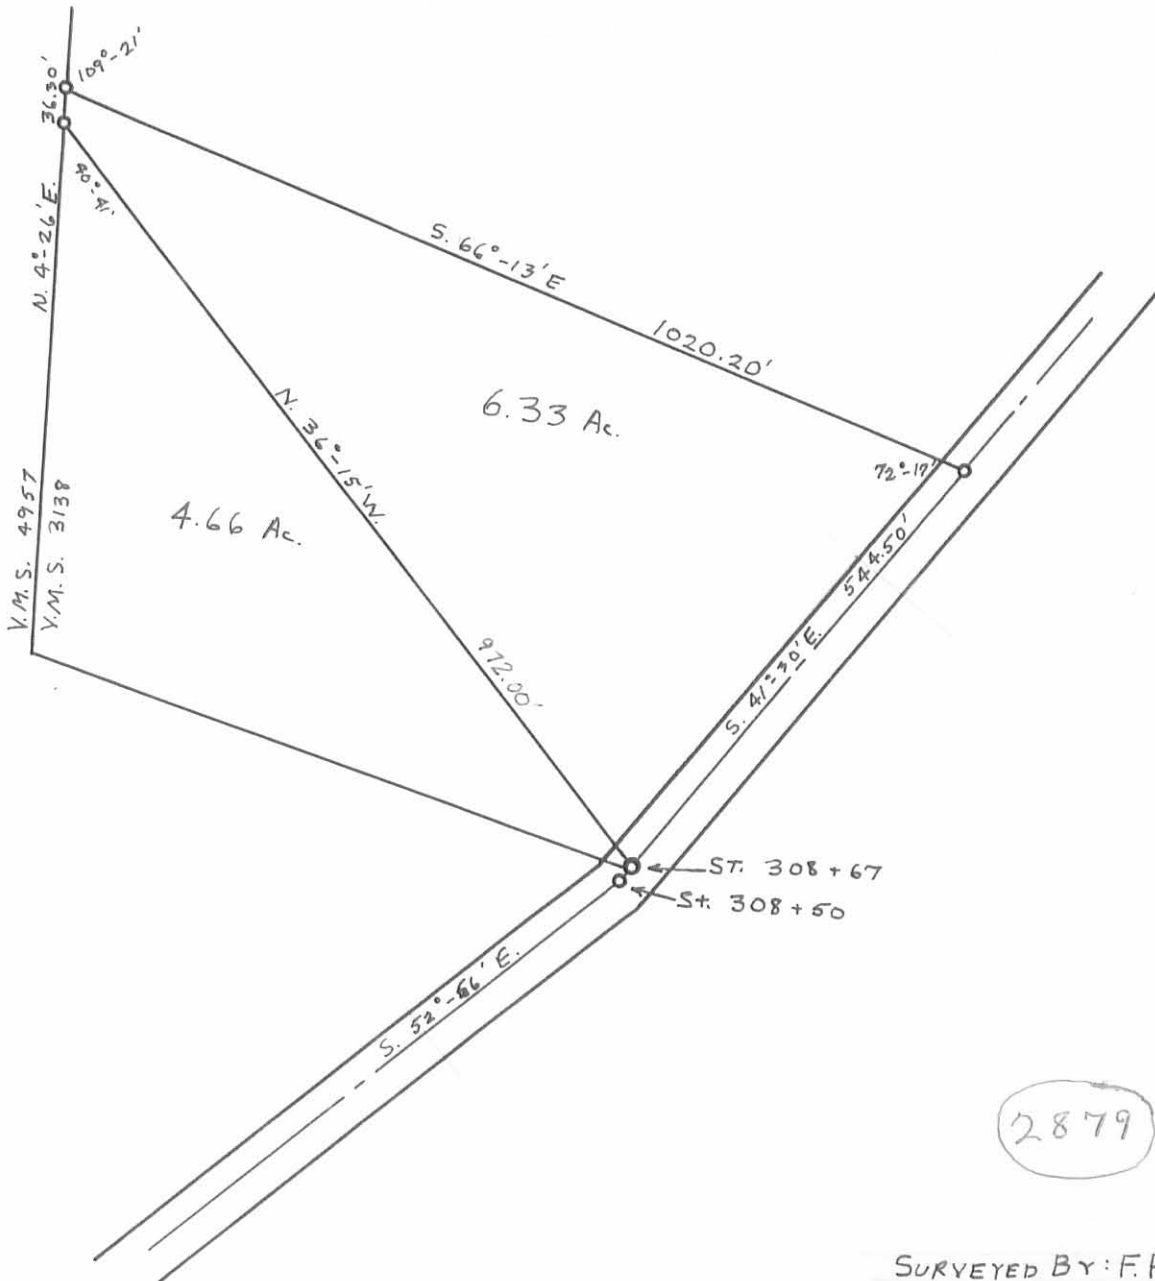

10.99
- 6.33
4.66

2879 IP

SURVEYED BY: F.F. WRIGHT
DRAWN BY: T.L. MADDEN - 1963