

Meyer to Meyer Description

July, 1965

Being situated in Jefferson and Rush creek Townships; Logan County, Ohio; and being a part of V.M.S. #3322.

Beginning at a point in County Road #9 that bears $N35^{\circ}-38^{\circ}E$ 1316.4 feet from the intersection of County Road #9 and County Road #219. Said beginning point is the southwest corner of the Adolph Meyer 4.00 acre tract.

Thence with the center of County Road #9 $N35^{\circ}-38^{\circ}E$ 170.0 feet.


Thence $S32^{\circ}-37^{\circ}E$ 275.9 feet to an iron, passing thru an iron at 32.3 feet.

Thence $S35^{\circ}-38^{\circ}W$ 170.0 feet to an iron in the southwest line of the Meyer tract.


Thence $N32^{\circ}-37^{\circ}W$ 275.9 feet to the place of beginning.

Containing 1.00 acre more or less. 0.50 of an acre surveyed from a 4.00 acre tract in Rushcreek Township, and 0.50 of an acre surveyed from a 1.50 acre tract in Jefferson Township.

Owen K. Shirk
Surveyor 4271

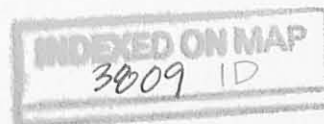

MEYER SURVEY
 V.M.S. # 3322
 Rushcreek & Jefferson Twp.
 Logan County, Ohio
 July, 1965

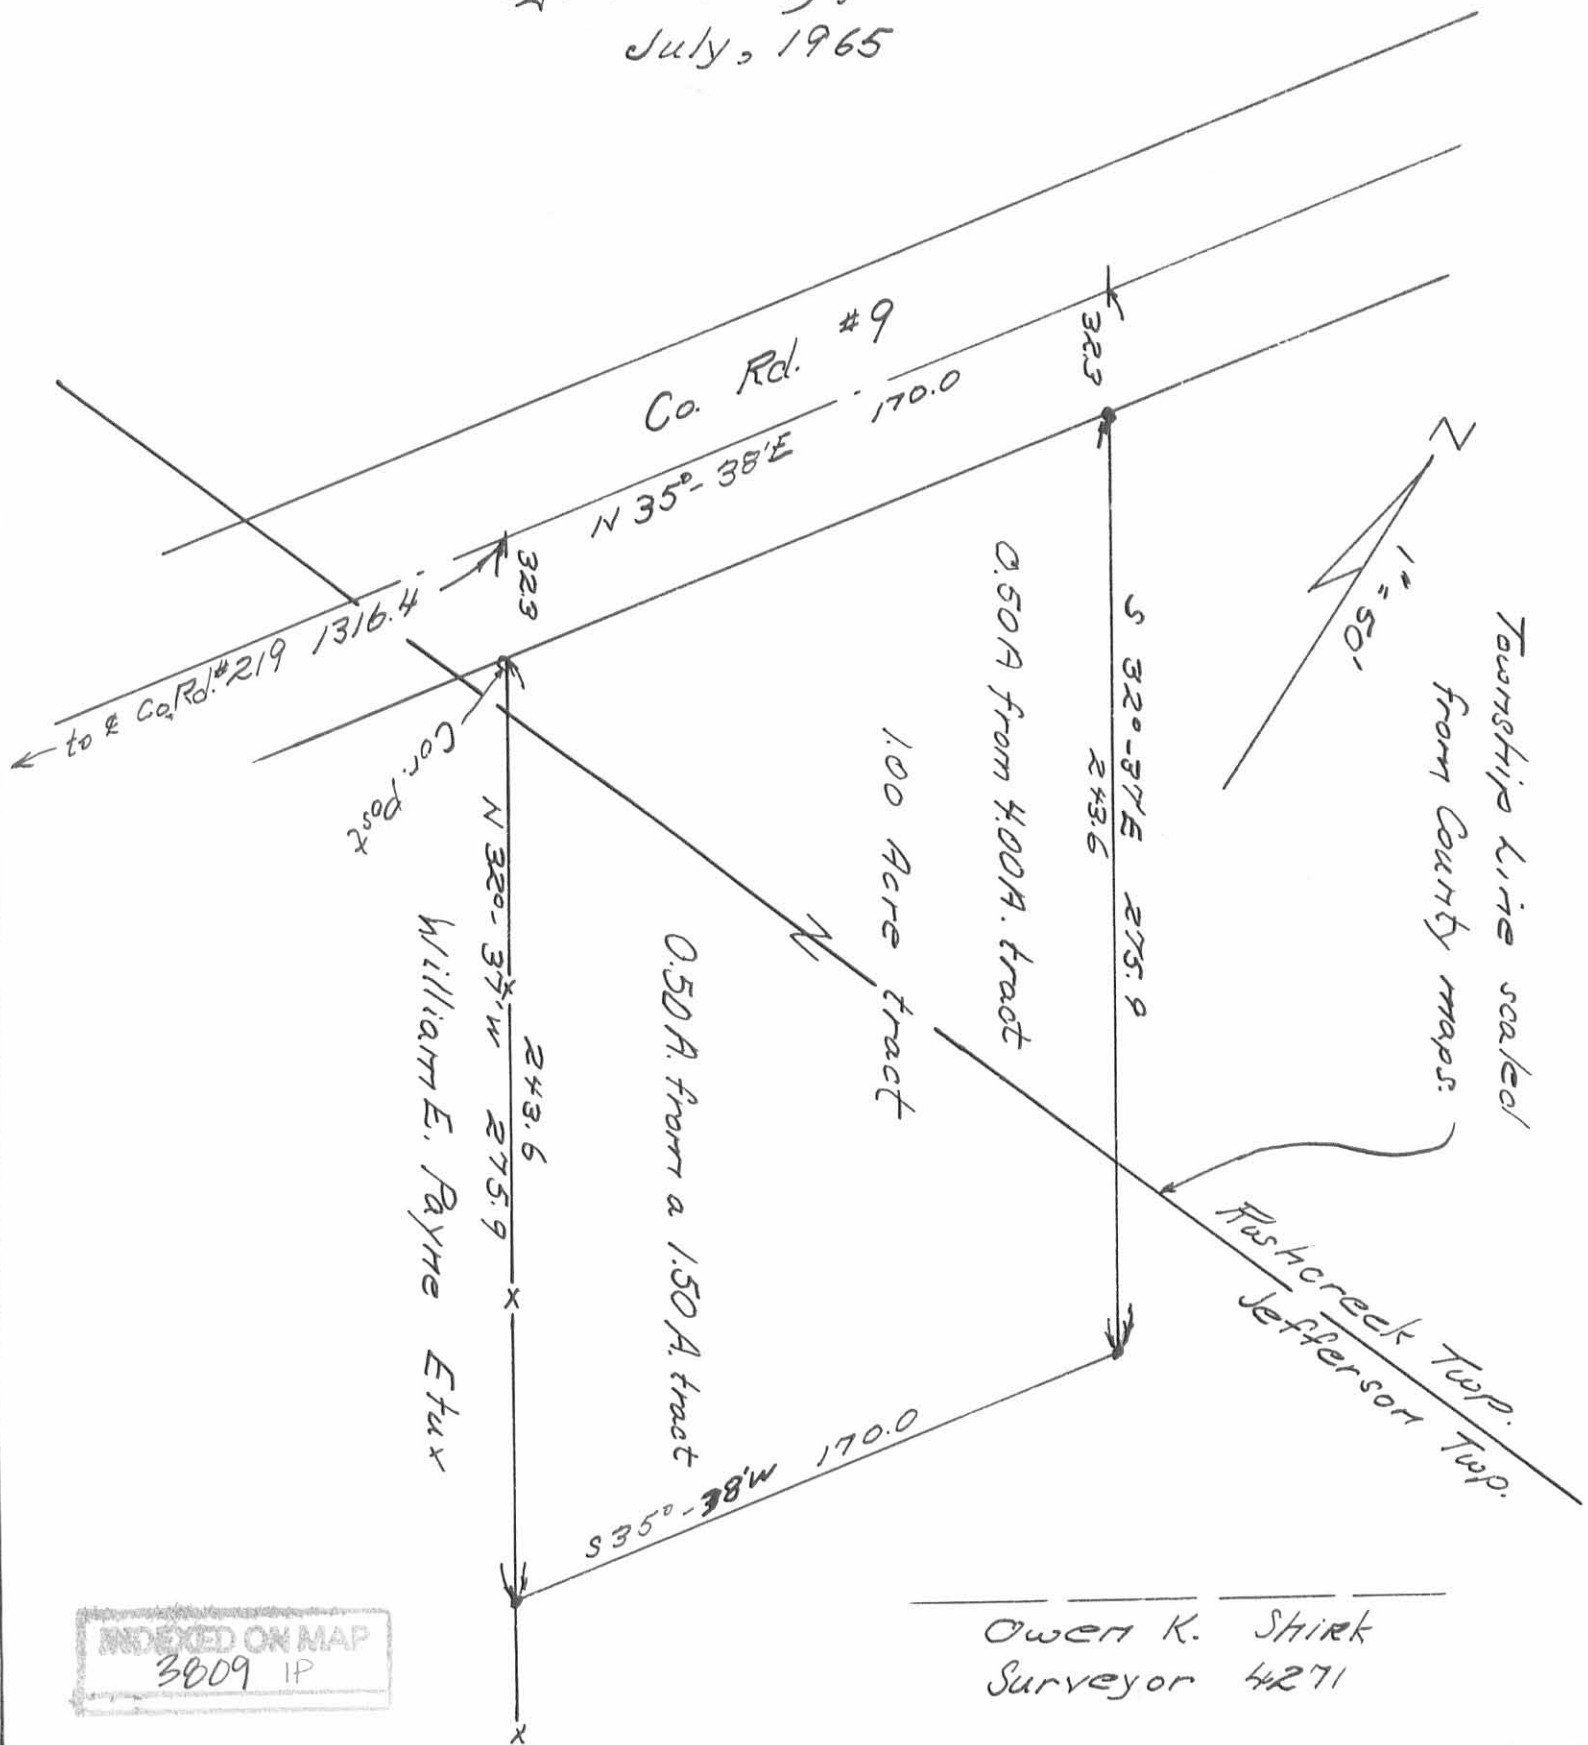

INDEXED ON MAP
 3809 IP

Owen K. Shirk
 Surveyor 4271

May 5 - 1914

G. L. Austin Survey.

Tract surveyed to compute
acreage & for description:

All corners located &
designated by Austin & Faris.

Start - pin in Rushsylvania pike
at NW \angle Austin's 7/2 a tract.

— S $54\frac{1}{2} + E$, with Austin's
N. line.

13.43 = post at SE \angle Austin
in N. line Jas. Elliott

3809

G. L. Austin

RFD # A = Bellot

Cse pike N 35 + E

— N $84\frac{3}{4} E$ with Elliott's
N. line

3.07 Anchor post at SW \angle
L. Y. Shaffer.

— N $32\frac{3}{4} W$, with Shaffer

17.01 Iron pin in Rush-
sylvania pike

— With pike (4' E. of \odot grave)

S 35 + W -

8.35 = place beginning
 \odot