

Harry D. Snyder
to
F. Blair Webster

July 10, 1969

The following described real estate situated in the Township of Jefferson, County of Logan, State of Ohio and being a part of Virginia Military Survey No. 3137 and being more particularly described as follows:

Beginning at a Large weed pest, southwest corner to Harry D. Snyder's present 60.06 Acre tract as surveyed by F. F. Wright in March 1963 and also being the northwest corner to Francis Harrington's present 59.52 Acre tract and being in the west line of V.M.S. No. 3137 and the east line of V.M.S. No. 6450 and being in Marilyn L. Powell's present east line of a 95.97 Acre tract;

Thence with the line between V.M.S. No. 3137 and V.M.S. No. 6450, N. $20^{\circ} 44'$ E. 528.4 feet to a point that is 190.0 feet perpendicular to and at right angles to Station 1073 + 06 of the center line of U. S. R. No. 33 as now located;

Thence with the Right of Way line of U. S. R. No. 33 the following three courses and distances, S. $41^{\circ} 27' 30''$ E. 294.0 feet to a monument, S. $35^{\circ} 02' 30''$ E. 402.5 feet to a monument and S. $34^{\circ} 11' 30''$ E. 306.1 feet to a point 239.5 feet perpendicular and at right angles to Station 1083 + 06 of the center line of U. S. R. No. 33 as now located and in the line between Snyder and Harrington;

Thence with the line between Snyder and Harrington, N. $70^{\circ} 20'$ W. 865.0 feet to the place of beginning, containing 5.54 Acres, more or less.

The above described real estate being taken from the 60.06 Acre tract as recorded in Vol. 213 Page 325 of the deed records of Logan County.

I hereby certify that this is a true and accurate description as prepared by me on July 10, 1969.

Daniel E. Gilbert

Daniel E. Gilbert, P.S.
Reg. Sur. No. 5402
428 N. Madriver St.
Bellefontaine, Ohio 43311
Phone: 513-593-1300




INDEXED ON MAP
4553 ID

S-247

4553

S-247

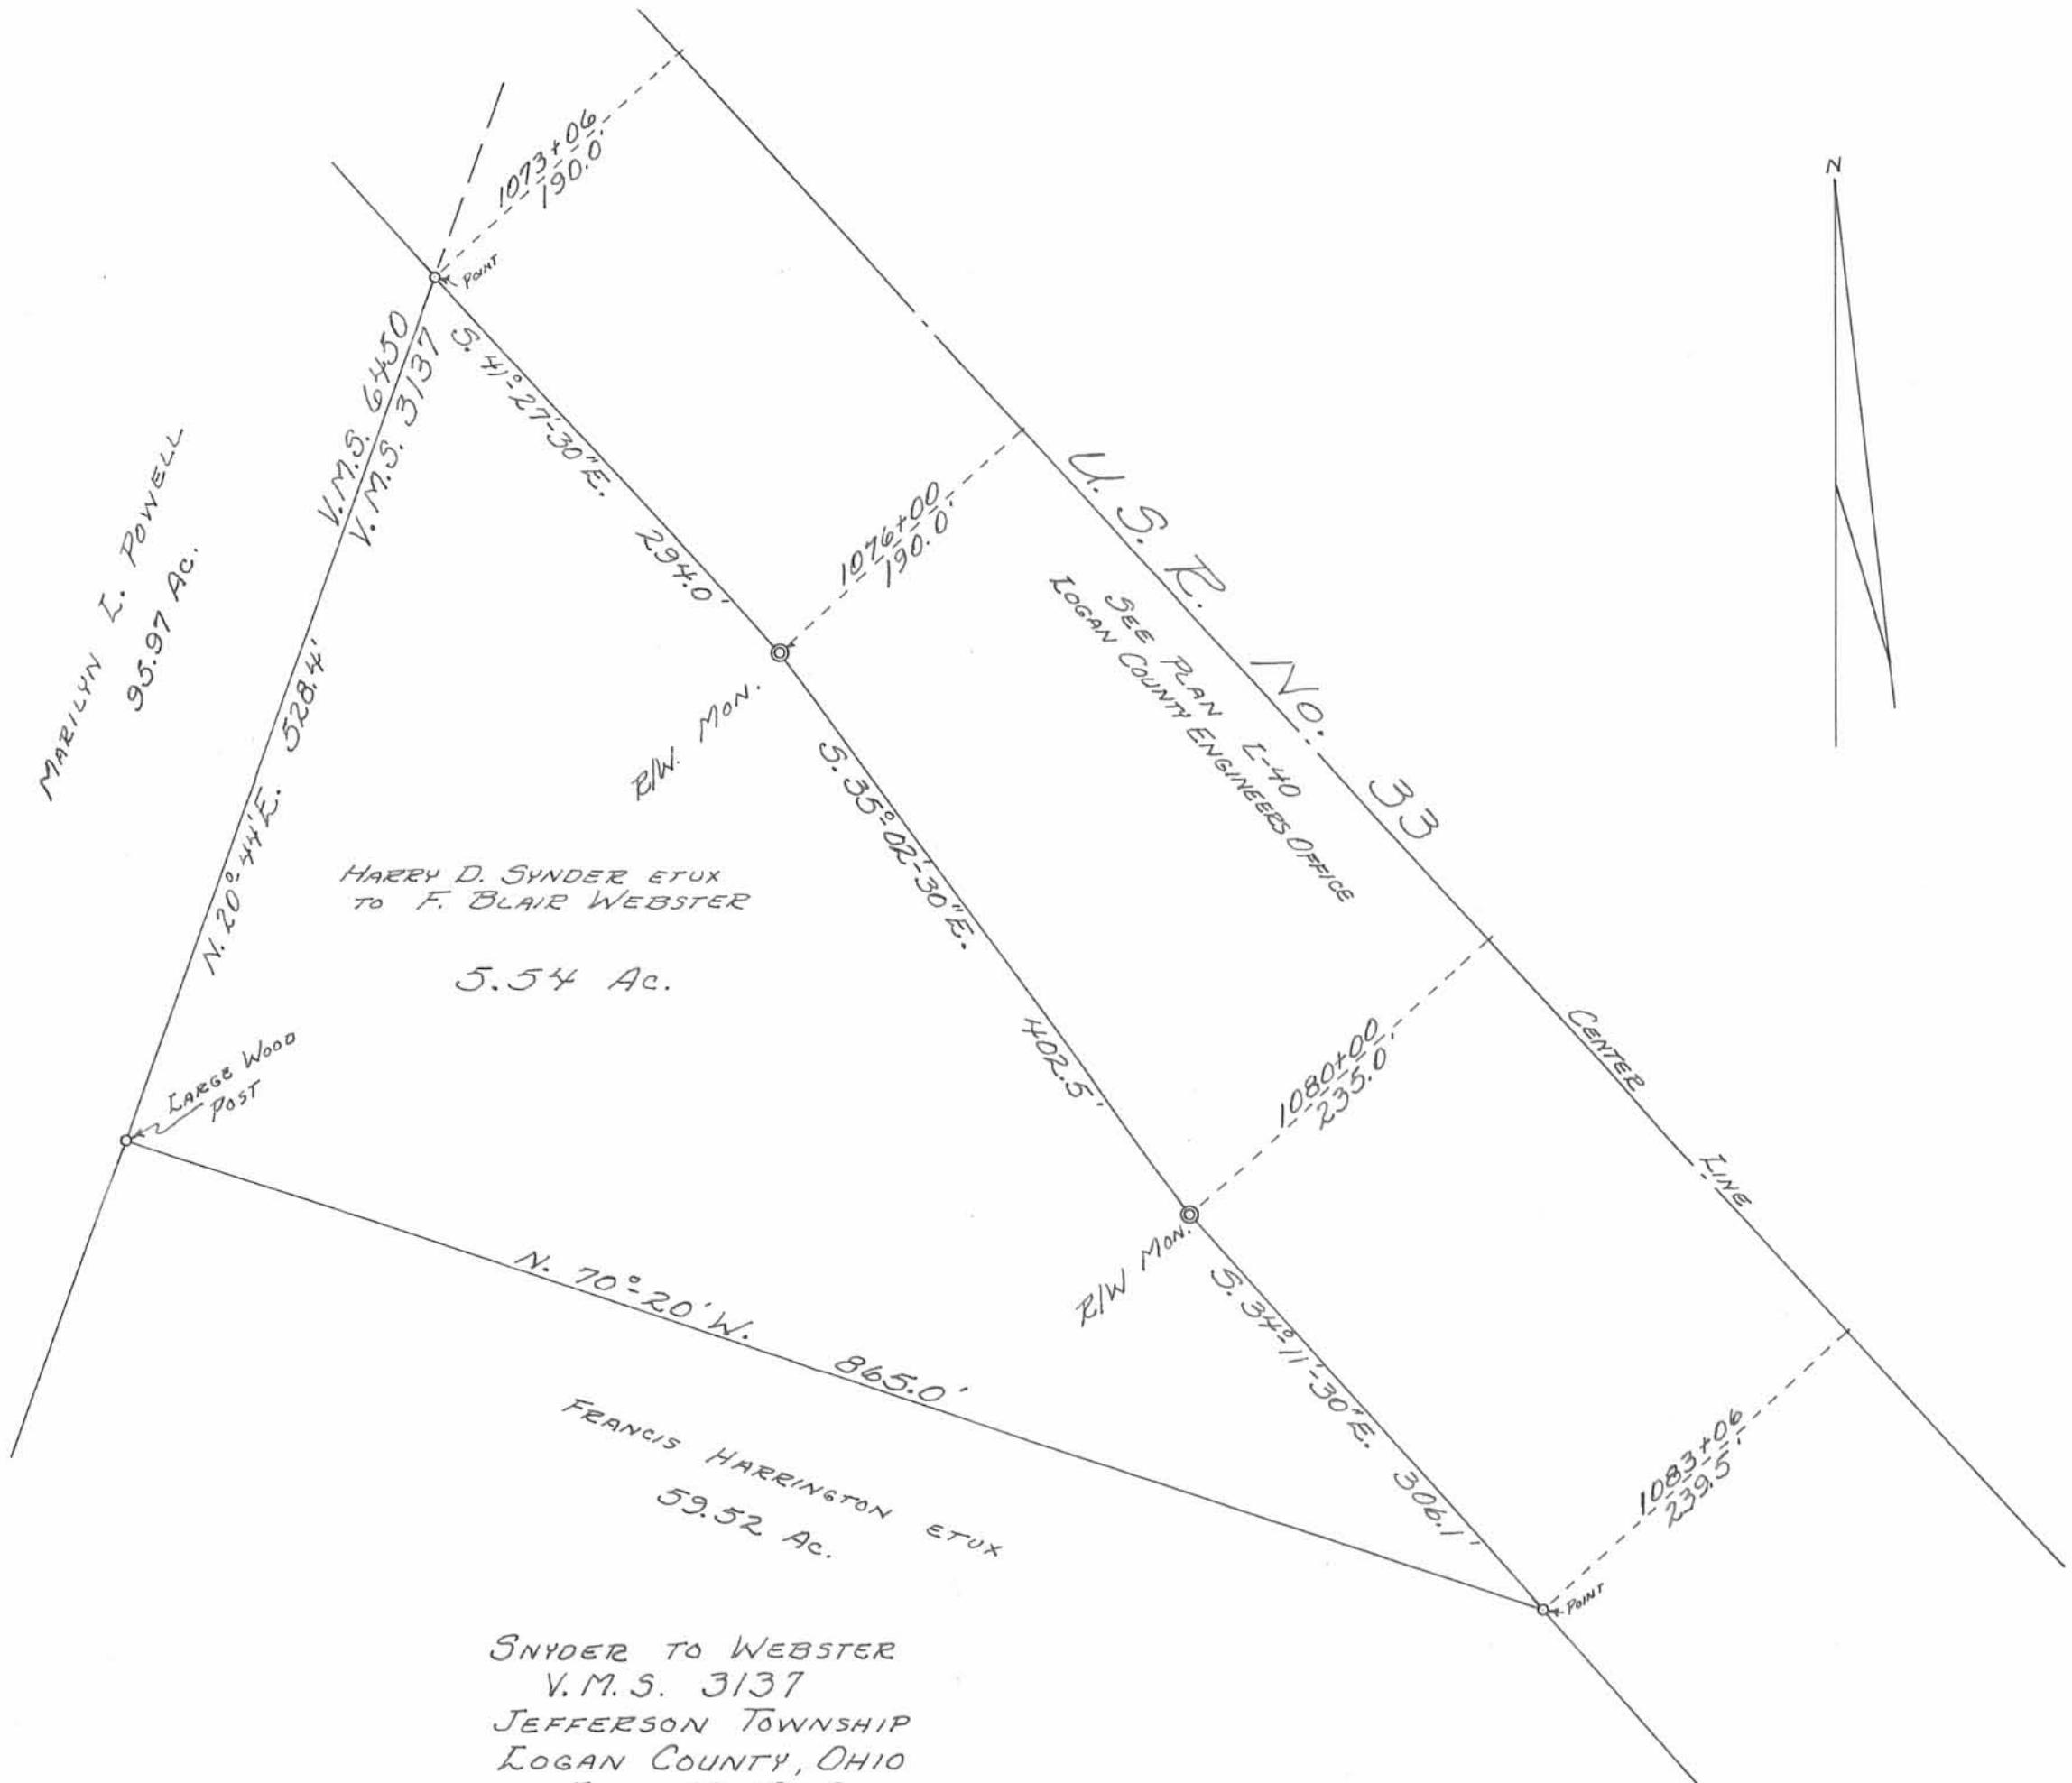

PLATTED BY:
DANIEL E. GILBERT, P.S.
REG. SUR. NO. 5402
428 N. MADRIVER ST.
BELLEFONTAINE, OHIO 43311