SEC. 26, T-4, R-14 LIBERTY TOWNSHIP

TRACT I

The following described real estate situated in Liberty Township,
Logan County, Ohio and being part of Section 26, T-b, R-lb, of the
Between the Miami Rivers Survey and more particularly described as
follows:

Commencing at an iron pin in the center of County Highway No. 1 (Ludlow Road) at the southeast corner of Raymond L. Thompson's 50.15 acre tract, said iron pin being Sta. 263 + 65 as shown on page 20 of the Logan County Engineers field book 598; thence with the center line of said C. H. No. 1, S. 13°-00' E. 53.2 feet to an iron pin, said iron pin being the beginning point of this description; thence continuing with maid center line S. 13°-00' E. 50.0 feet to an iron pin; thence S. 77°-00' W. 280.0 feet to an iron pin. passing a stake at 30.0 feet; thence N. 13°-00' W. 151.5 feet to an iron pin; thence, parallel with and 50.0 south of said R. L. Thompson's south line, S. 83°-05' E. 297.8 feet to the place of beginning, passing a stake at 265.9 feet.

Containing 0.65 of an acre more or less.



HEMPHILL ESTATES. INC.

SEC. 26, T-4, R-14

LIBERTY TOWNSHIP

TRACT II

The following described real estate situated in Liberty Township, Logan County, Ohio and being part of Section 26, T-4, R-14, of the Between the Miami Rivers Survey and more particularly described as follows:

Commencing at an iron pin in the center of County Highway No. 1 (Ludlow Road) at the southeast corner of Raymond L. Thompson's 50.15 acre tract, said iron pin being Sta. 263 + 65 as shown on page 20 of the Logan County Engineers' field book 598; thence with the center line of said C. H. No. 1 S. 130-00' E. 103.2 feet to an iron pin, said pin being the beginning point of this description; thence continuing with said center line S. 130-00' E. 160.0 feet to an iron pin; thence S. 770-00' W. 280.0 feet to an iron pin, passing an iron pin at 30.0 feet; thence N. 130-00' W. 160.0 feet to an iron pin; thence N. 770-00' E. 280.0 feet to the place of beginning, passing a stake at 250.0 feet.

Containing 1.03 acres more or less.



MEDEXED OF MAR

SEC. 26, T-4, R-14 LIBERTY TOWNSHIP

TRACT III

The following described real estate situated in Liberty Township, Logan County, Ohio and being part of Section 26, T-\$, R-1\$ of the Between the Hiami Rivers Survey and more particularly described as follows:

Commencing at an iron pin in the center of County Highway No. 1 (Ludlow Road) at the southeast corner of Raymond L. Thompson's 50.15 acre tract, said iron pin being Sta. 263 + 65 as shown on page 20 of the Logan County Engineers' field book 598; thence with the center line of said C. H. No. 1 S. 130-00' E. 263.2 feet to an iron pin, said pin being the beginning point of this description; thence continuing with said center line S. 130-00' E. 140.0 feet to a point; thence S. 770-00' W. 280.0 feet to a stake, passing a stake at 30.0 feet; thence N. 130-00' W. 140.0 feet to an iron pin; thence N. 770-00' E. 280.0 feet to the place of beginning, passing an iron pin at 250.0 feet.

HEMPHILL ESTATES INC.

SEC. 26, Tall, Rell

LIBERTY TOWNSHIP

TRACT IV

The following described real estate situated in Liberty Township, Logan County, Ohio and being part of Section 26, Tpb, R-14 of the Between the Miami Rivers Survey and more particularly described as follows:

Commencing at an iron pin in the center of County Righway No. 1 (Ludlow Road) at the southeast corner of Raymond L. Thompson's 50.15 acre tract, said iron pin being Sta. 263 + 65 as shown on page 20 of the Logan County Engineers' field book 598; thence with the center line of said C. H. No. 1, S. 13°-00' E. 403.2 feet to a point, said point being the beginning point of this description; thence continuing with said center line S. 13°-00' E. 140.0 feet to a point; thence S. 77°-00' W. 280.0 feet to a stake, passing a stake at 30.0 feet; thence N. 13°-00' W. 150.0 feet to a stake; thence N. 77°-00' E. 280.0 feet to the place of beginning, passing a stake at 250.0 feet.

Containing 0.90 acres more or less.


2150 10-4

BEC. 26, T-4, R-14 LIBERTY TOWNSHIP

TRACT V

The following described real estate situated in Liberty Township, Logan County, Ohio and being part of Section 26, T-4, R-14 of the Between the Miami Rivers Survey and more particularly described as follows:

Commending at an iron pin in the center of County Highway No. 1 (Ludlow Road) at the southeast corner of Raymond L. Thompson's 50.15 acre tract, mid iron pin being Sta. 263 + 65 as shown on page 20 of the Logan County Engineers' field book 598; thence with the center line of said C. H. No. 1, S. 130-00' E. 543.2 feet to a point, said point being the beginning point of this description; thence continuing with said center line S. 130-00' E. 140.0 feet to a point; thence S. 770-00' W. 280.0 feet to a stake, passing a stake at 30.0 feet; thence N. 130-00' W. 140.0 feet to a stake; thence N. 770-00' E. 280.0 feet to the place of beginning, passing a stake at 250.0 feet.

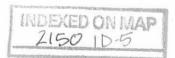

SEC. 26. T-4. R-14 LIBERTY TOWNSHIP

TRACT VI

The following described real estate situated in Liberty Township, Logan County, Ohio and being part of Section 26, T-4, R-14 of the Between the Miami Rivers Survey and more particularly described as follows:

Commencing at an iron pin in the center of County High@ay No. 1 (Ludlow Road) at the southeast corner of Raymond L. Thompson's 50.15 acre tract, said iron pin being Sta. 263 + 65 as shown on page 20 of the Logan County Engineers' field book 598; thence with the center line of said C. H. No. 1, S. 130-00' E. 683.2 feet to a point, said point being the beginning point of this description; thence continuing with said center line S. 130-00' E. 140.0 feet to a point; thence S. 770-00' W. 280.0 feet to a stake, padding a stake at 30.0 feet; thence N. 130-00' W. 140.0 feet to a stake; thence N. 770-00' E. 280.0 feet to the place of beginning, passing a stake at 250.0 feet.

SEC. 26, T-4, R-14 LIBERTY TOWNSHIP

TRACT VII

The following described real estate situated in Liberty Township, Logan County, Ohio and being part of Section 26, T-4, T-14 of the Between the Miami Rivers Survey and more particularly described as follows:

Commencing at an iron pin in the center of County Highway No. 1 (Ludlow Road) at the southeast corner of Raymond L. Thompson's 50.15 acre tract, said iron pin being Sta. 263 + 65 as shown on page 20 of the Logan County Engineers' field book 598; thence with the center line of said C. H. No. 1, S. 130-00' E. 823.2 feet to a point, said point being the beginning point of this description; thence continuing with said center line S. 130-00' E. 140.0 feet to a point; thence S. 770-00' W. 280.0 feet to a stake, passing a stake at 30.0 feet; thence N. 130-00' W. 140.0 feet to a stake; thence N. 770-90' E. 250.0 feet to the place of beginning, passing a stake at 250.0 feet.

HEMPHILL ESTATES. INC.

SEC. 26. T-4. R-14

LIBERTY TOWNSHIP

TRACT VIII

The following described real estate situated in Liberty Township, Logan County, Ohio and being part of Section 26, T-4, R-14 of the Between the Miami Rivers Survey and more particularly described as follows:

Commencing at an iron pin in the center of County Highway No. 1 (Ludlew Road) at the southeast corner of Raymond L. Thompson's 50.15 acre tract, said iron pin being Sta. 263 + 65 as shown on page 20 of the Logan County Engineers' field book 598; thence with the center line of said C. H. No. 1, S. 130-00' E. 963.2 feet to a point, said point being the beginning point of this description; thence continuing with said center line S. 130-00' E. 140.0 feet to a point; thence S. 770-00' W. 280.0 feet to a stake, passing a stake at 30.0 feet; thence N. 130-00' W. 140.0 feet to a stake; thence N. 770-00' E. 280.0 feet to the place of beginning, passing a stake at 250.0 feet.

SEC. 26, T-b, R-1b

TRACT IN

The following described real estate situated in Liberty Township, Logan County, Ohio and being part of Section 26, T-2, R-12 of the Between the Miami Rivers Survey and more particularly described as follows:

Commencing at an iron pin in the center of County Highway No. 1 (Ludlow Road) at the southeast corner of Raymand L. Thompson's 50.15 acre tract, said iron pin being Sta. 263 + 65 as shown on page 20 of the Logan County Engineers' field book 598; thence with the center line of said C. H. No. 1, S. 130-00' E. 1103.2 feet to a point, said point being the beginning point of this description; thence continuing with said center line S. 130-00' E. 180.0 feet to a point; thence S. 770-00' W. 280.0 feet to a stake, passing a stake at 30.0 feet; thence N. 130-00' W. 140.0 feet to a stake; thence N. 770-00' E. 280.0 feet to the place of beginning, passing a stake at 250.0 feet.

Containing 0.90 acres more or less.

(2150) ID-9

MEDIXED ON MAN

HEMPHILL ESTATES, INC.

SEC. 26, T-4, R-14

LIBERTY TOWNSHIP

TRACT X

The following described real estate situated in Liberty Township,
Logan County, Ohio and being part of Section 26, T-4, R-14 of the
Between the Miami Rivers Survey and more particularly described as
follows:

Commencing at an iron pin in the center of County Highway No. 1 (Ludlow Road) at the southeast corner of Raymond L. Thompson's 50.15 acre tract, mid iron pin being Sta. 263 + 65 as shown on page 20 of the Logan County Engineers' field book 598; thence with the center line of said C. H. No. 1, S. 13°-00' E. 1243.2 feet to a point, said point being the beginning point of this description; thence continuing with said center line S. 13°-00' E. 140.0 feet to a point; thence S. 77°-00' W. 280.0 feet to an iron pin, passing a stake at 30.0 feet; thence N. 13°-00' W. 140.0 feet to a stake; thence N. 77°-00' E. 280.0 feet to the place of beginning, passing a stake at 250.0 feet.



CEDEXED ON HAR

HEMPHILL ESTATES, INC.

SEC. 26, T-4, R-14

LIBERTY TOWNSHIP

TRACT XI

The following described real estate situated in Liberty Township, Logan County, Ohio and being part of Section 26, T-4, R-14, of the Between the Miami Rivers Survey and more particularly described as follows:

Commencing at an iron pin in the center of County Highway No. 1 (Ludlow Road) at the southeast corner of Raymond L. Thompson's 50.15 acre tract, said iron pin being Sta. 263 + 65 as shown on page 20 of the Logan County Engineers' field book 598; thence with the center line of said C. H. No. 1, S. 13°-00' E. 1383.2 feet to a point, said point being the beginning point of this description; thence continuing with said center line S. 13°-00' E. 120.0 feet to a point; thence S. 77°-00' W. 280.0 feet to a stake, passing a stake at 30.0 feet; thence N. 13°-00' W. 140.0 feet to a n iron pin; thence N. 77°-00' E. 280.0 feet to the place of beginning, passing a stake at 250.0 feet.



HEMPHILL ESTATES, INC.

SEC. 26, T-4, R-14

LIBERTY TOWNSHIP

TRACT XII


The following described real estate situated in Liberty Township, Logan County, Ohio and being part of Section 26, T-4, R-14 of the Between the Miami Rivers Survey and more particularly described as follows:

Beginning at an iron pin in the center of County Highway No. 1 (Ludlow Road) at the northeast corner of Paul M. Earley's 82.00 acre tract, said iron pin being Sta. 246 + 92 as shown on page 19 of the Logan County Engineers' field book 598; thence with said Earley's morth line N. 83°-14' W. 297.5 feet to a stake, passing a stake at 31.88 feet; thence N. 13°-00' W. 68.0 feet to a stake; thence N. 77°-00' E. 280.0 feet to the center of said C. H. No. 1, passing a stake at 250.0 feet; thence with said center line S. 13°-00' E. 168.6 feet to the place of beginning.

Containing 0.76 of an acre more or less.



DEDEXED ON MER

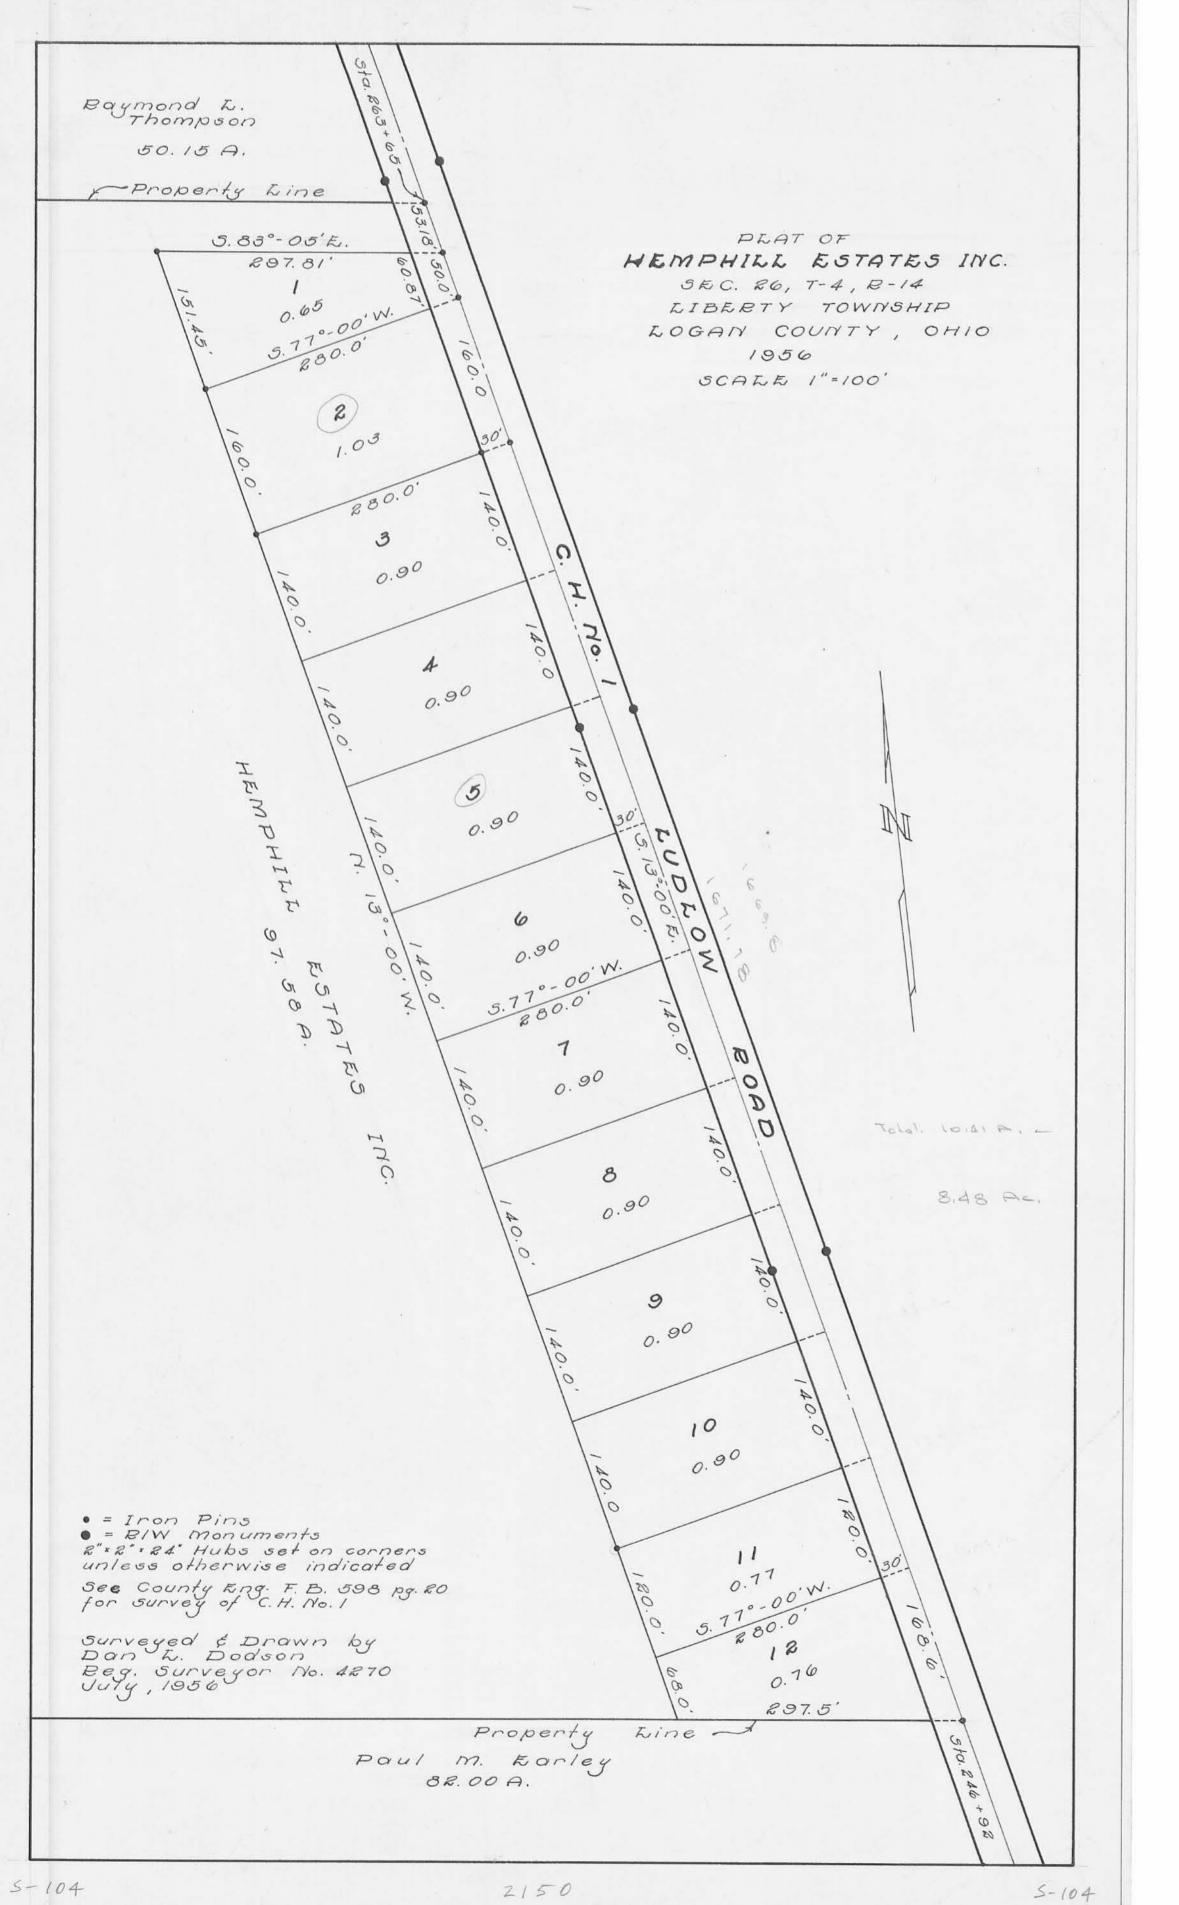

LEVESQUE SURVEY

SEC. 26, T-4, R-14

LIBERTY TOWNSHIP

JUNE 29, 1956

The following described real estate situated in Liberty Township,

Logan County, Ohio and being part of Section 26, T-11, R-11 of the

Between the Miami Rivers Survey and more particularly described as follows:

Commencing at an iron pin in the center of County Highway No. (Ludlow Road) at the southeast corner of Raymond L. Thompson's 50.15 acre tract, said iron pin being Sta. 263 + 65 as shown on page 20 of the Logan County Engineers' field book 598; thence with the center line of said C. H. No. 12, S. 130-00' E. 103.2 feet to an iron pin, said pin being the beginning point of this description; thence continuing with said center line S. 130-00' E. 160.0 feet to an iron pin; thence S. 770-00' W. 280.0 feet to an iron pin, passing an iron pin at 30.0 feet; thence N. 130-00' W. 160.0 to an iron pin; thence N. 770-00' E. 280.0 feet to the place of beginning, passing a stake at 250.0 feet.

Containing 1.03 acres more or less.



INDEXED ON MAN