Part of Lot No. 3 Tanglewood Oaks Allotment

The following described real estate situated in the Township of Liberty, County of Logan, State of Ohio and being a part of Lot No. 3 of Tanglewood Oaks Allotment as recorded in Plat Cabinet "A" Slide 407, Logan County Recorders Office and being more particularly described as follows:

Beginning at a 1 inch Iron Pipe found at the northwest corner to Lot No. 3 and the most northerly corner to Lot No. 4 and in the south line of Tanglewood Drive on a curve having the following characteristics: Central Angle = 85 06', Radius = 90.00 feet, and Tangent = 82.61;

Thence on a chord to said curve, N. 50°49'00" E. 50.00 feet to a 1 inch Iron Pipe found at the most northery corner to Lot No. 3 and the most westerly corner to Lot No. 2 and the southeast line of Tanglewood Drive;

Thence S. 9°24'44" E. 101.21 feet to a 1 inch Iron Pipe found at a corner to Lot No. 3 and Lot No. 4;

Thence with the line between Lot No. 3 and Lot No. 4, N. 39°11' 00" W. 88.00 feet to the place of beginning, containing 3,034.11 square feet or 0.070 Acres, more or less.

(Note: The Basis of Bearing being the south line of the Official Plat of Tanglewood Oaks Allotment - N. 84 31'00" W.).

I hereby certify that this description is the result of a field survey made by me on July 15, 1991.

DANIEL E. GILBERT, P.S

Reg. Sur. No. 5402

400 N. park St.

Bellefontaine, Ohio 43311

INDEXED ON MAP 8/40 ID-1 Part of Lot No. 5 Tanglewood Oaks Allotment

The following described real estate situated in the Township of Liberty, County of Logan, State of Ohio and being a part of Lot No. 5 of Tanglewood Oaks Allotment as recorded in Plat Cabinet "A" Slide 407, Logan County Recorders Office and being more particularly described as follows:

Beginning at a 1 inch Iron Pipe found at the southwest corner of Lot No. 5 and the southeast corner to Lot No. 6 and being in the south line of said Tanglewood Oaks Allotment, (Note: The Basis of Bearing for this survey being the south line of said allotment - N. 84°31'00" W.);

Thence with the line between Lot No. 5 and Lot No. 6, N. 12°44' 00" E. 147.75 feet to a point at the northeast corner to Lot No. 6 and the northwest corner to Lot No. 5, (Note: No iron found at this point because of buried electric cable), this point also being in the south line of Tanglewood Drive;

Thence with the south line of Tanglewood Drive and the north line of Lot No. 5, S. $84^{\circ}11'00"$ E. 22.20 feet to a 5/8" x 30" Rebar set;

Thence S. $5^{\circ}49'00"$ W. 146.44 feet to a 5/8" x 30" Rebar set in the south line of said Lot No. 5 and said allotment;

Thence with the south lineof Lot No. 5 and allotment, N. 84°31' 00" W. 40.00 feet to the place of beginning, containing 4,557.48 square feet or 0.105 Acres, more or less.

I hereby certify that this description is the result of a field survey made by me on July 15, 1991.

GILBERT


DANIEL E. GILBERT, P.S.

Reg. Sur. No. 5402

400 N. Park St.

Bellefontaine, Ohio 43311

8140 ID-2

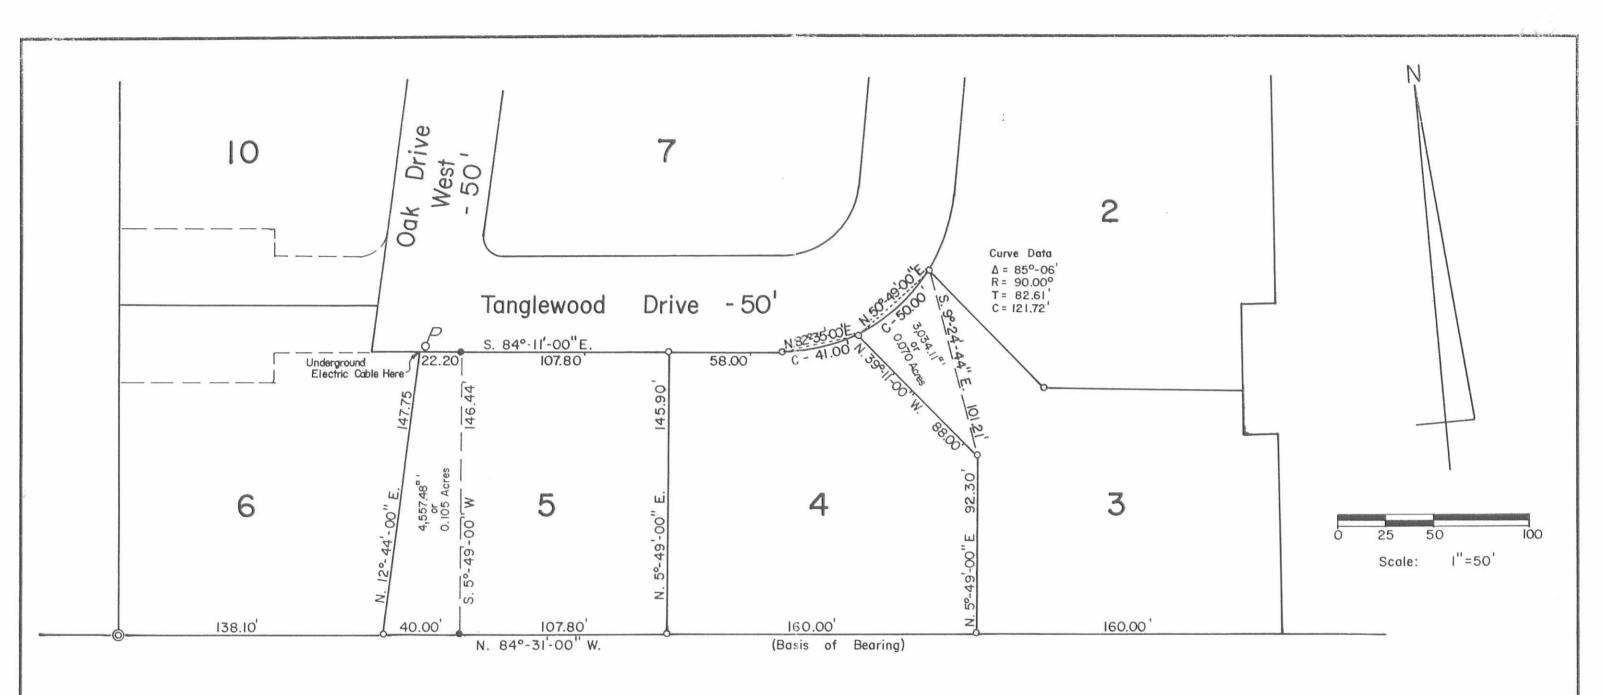

Reference:

Tanglewood Oaks Allotment. Plat Cabinet "A", Slide 407.



DANIEL E. CILBERT, P.S.
REG. SUR. NO. 5402
400 N. FARK ST.
BELLEFONTAINE, OHIO 43311
TELEPHONE: 1 (513) 593-1428

SYMBOLS:

O - 1" |ron Pipes Fd. ● - 5/8 * 30 Rebars Set. ⑤ - 1 / 2 ron Pipe Fd.

TOLERANCES	REVISIONS			Survey of parts of Lot No. 3 and Lot No. 5.			
(EXCEPT AS NOTED)	NO.	DATE	BY	Tanglewood Oaks Allotment.			
DECIMAL	1			Section No. 36 T.5 R. I3 B.M.R.S.			
±	2			Liberty Township, Logan County, Ohio.			
FRACTIONAL	3			DRAWN BY DEG	scale " = 50 '	MATERIAL	
ANGULAR	4			снк.р	PATE 7-15-1991	DRAWING NO.	
±	5			TRACED DEG	APP'D	091-033	

INDEXED ON MAR 8/40 P