

## HARE SURVEY V. M. S. 9903-9928 MGARTHUR TOWNSHIP

June 24, 1961

The following described real estate situated in McArthur Township, Logan County, Ohio and being part of Virginia Military Survey 9903-9928 and more particularly described as follows:


Beginning at an iron pin in the center of Findlay Street, in the Village of Huntsville, at the southeast corner of Ralph A. Knotts' 0.75 acre tract; thence with the center line of said Findlay Street S. 7°-12' E. 190.0 feet to an iron pin at the northeast corner of Giles M. Gibson's 0.41 acre tract; thence with said Gibson's north line S. 82°-48' W. 180.0 feet to a stake at the northwest corner of said tract; thence with said Gibson's west line, S. 7°-12' E. 100.0 feet to a stake at the southwest corner of said tract; thence with said Gibson's south line N. 82°-48' E. 127.1 feet to a stake in the west right-of-way line of County Highway No. 221 as shown on Logan County Engineer's Plan L-39, sheet 12; thence with said right-of-way line S. 6°-10' W. 107.7 feet to a concrete monument 60 feet right of S. C. Sta 8+85.80; thence S. 26°-11' W. 138.6 feet to a concrete monument 60 feet right of C. S. Sta. 10+58.55; thence S. 55°-05' W. 232.1 feet to a concrete monument at the intersection of said rightof-way line with the east right-of-way line of State Route No. 33, being 105.6 feet left of Sta. 558+80; thence with said State Route No. 33 right-of-way line N. 46°-50' W. 719.1 feet to a stake in the south line of Wilbur J. Wren's 79.41 acre tract; thence with said



Wren's south line N. 82°-46' E. 263.0 feet to an iron pin, a corner of said Wren's tract, thence with said Wren's line N. 7°-41' W. 152.5 feet to an iron pipe at the southwest corner of Kemp Carter's 3.75 acre tract; thence with said Carter's south line N. 81°-19' E. 230.4 feet to a stake at the northwest corner of Ralph Knotts' 0.75 acre tract; thence with said Knotts' west line S. 6°-34' E. 99.7 feet to an iron pin at the southeast corner of said tract; thence with said Knotts' south line N. 81°-48' E. 326.4 feet to the place of beginning.

Containing 7.25 acres more or less.

ENDEXED ON MAP

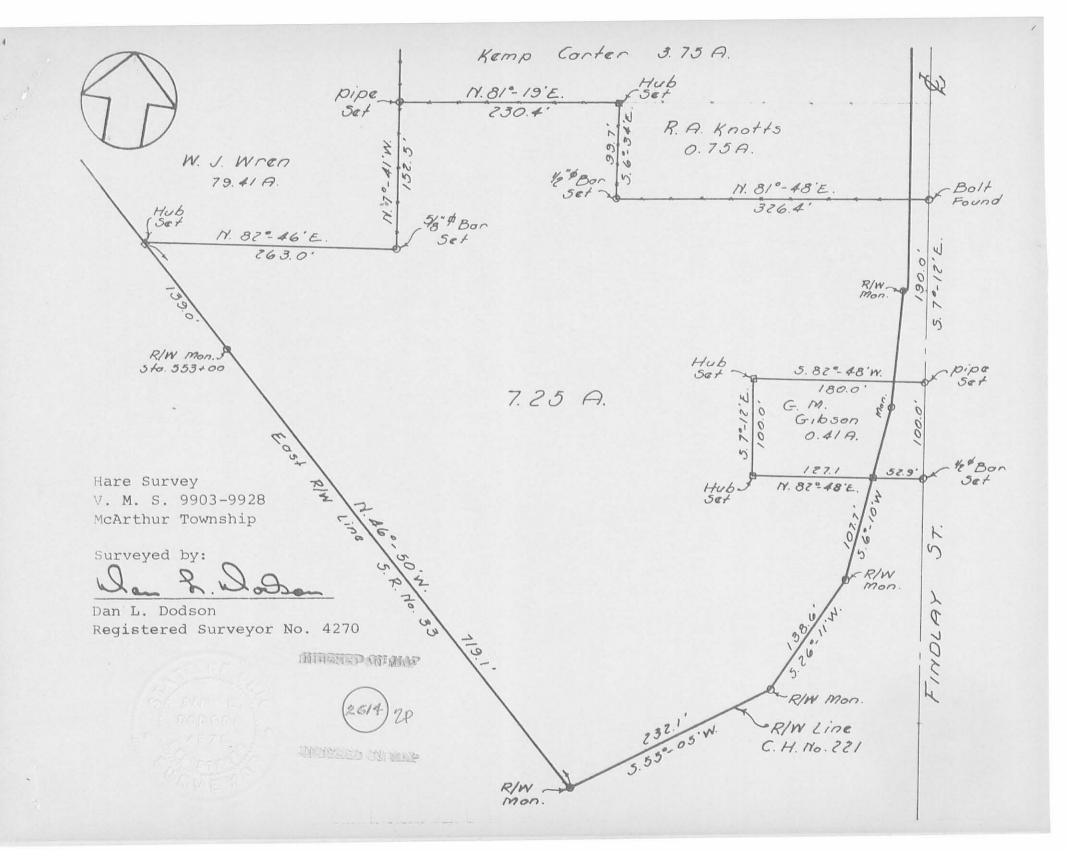

TICE SURVEY
V.M.S. 9903-9928
MCARTHUR TOWNSHIP
AUGUST 28,1965

## TRACT 1

The following described real estate situated in the Village of Huntsville, McArthur Township, Logan County, Ohio an being part of Virginia Military Survey 9903-9928 and more particularly described as follows:

Beginning at an iron pin in the center of Findlay Street, at the southeast corner of R.L. Hanley's 0.75 acre tract; thence with the centerline of said Findlay Street S.7° 12'E. 95.00 feet to an iron pin; thence S.82° 48'W. 180.0 feet to an iron pin, passing an iron pin at 19.0 feet; thence N.7° 12'W. 91.9 feet to an iron pin in the south line of said R. L. Hanley's 0.75 acre tract; thence with said south line N.81° 48'E. 180.0 feet to the place of beginning, passing an iron pin at 161.2 feet.

Containing 0.39 of an acre more or less.

(2614) 3D-1

SECRETED OF BASE

TICE SURVEY
V.M.S. 9903-9928
MCARTHUR TOWNSHIP
AUGUST 28,1965

## TRACT 2

The following described real estate situated in the Village of Huntsville, McArthur Township, Logan County, Ohio an being part of Virginia Military Survey 9903-9928 and more particularly described as follows:

Beginning at an iron pin in the center of Findlay Street, said pin being S.7° 12'E. 95.00 feet from an iron pin at the southeast corner of R.L. Hanley's 0.75 acre tract; thence with the center of said Findlay Street S.7° 12'E. 95.00 feet to an iron pipe at the northeast corner of G.M. Gibson's 0.41 acre tract; thence with said Gibson's north line S.82° 48'W. 180.0 feet to an iron pin at the northwest corner of said tract, passing an iron pin at 24.1 feet; thence N.7° 12'W. 95.0 feet to an iron pin; thence N.82° 48'E. 180.0 feet to the place of beginning, passing an iron pin at 161.00 feet.

Containing 0.39 of an acre more or less.



TICE SURVEY
V.M.S. 9903-9928
MCARTHUR TOWNSHIP
AUGUST 28,1965

## TRACT 3

The following described real estate situated in McArthur Township, Logan County, Ohio and being part of Virginia Military Survey 9903-9928 and more particularly described as follows:

Beginning at an iron bar at the southwest corner of R.L. Hanley's 0.75 acre tract, said iron bar being S.81° 48'W. 326.4 feet from an iron pin in the center of Findlay Street at the southeast corner of said Hanley's tract; thence S.81° 48'W. 228.4 feet to an iron pin in the east line of Wilbur J. Wren's 79.41 acre tract; thence with said east line N.7°41'W. 97.7 feet to an iron pipe at the southwest corner of Kemp Carter's 3.75 acre tract; thence with said Carter's south line N.81° 19'E. 230.4 feet to a stake at the northwest corner of said R.L. Hanley's 0.75 acre tract; thence with said Hanley's west line S.6° 34'E. 99.7 feet to the place of beginning.

containing 0.52 of an acre more or less.