

M^c ARTHUR TWP V.M.S. 9903, 9928

ROBERT N. NUSBAUM & HELEN E. NUSBAUM (H. & W.)

RALPH B. MUSSER & ETHEL H. MUSSER

PROP 0.09 Ac
EXIST. NONE
61 TS

61 T

61 LA

61 LA

61 LA

PROP 3.76 Ac
EXIST. (FORMER TRACTION) 0.82 Ac
EXIST. (RD) 0.20 Ac


ROBERT N. NUSBAUM & HELEN E. NUSBAUM (H. & W.)

M^c ARTHUR TWP V.M.S. 9903, 9928

CURVE DATA
PI. STA. 512+13.98
E=225.57'
Δ=21°-48' Rt.
D=0°-28'
T=2364.31'
L=4671.43'
R=12,277.67'

FILED
COURT COMMON PLEAS
LOGAN COUNTY, OHIO
Ruth Christian
CLERK LOGAN COUNTY, OHIO

PLAT OF PROPERTY
TO BE APPROPRIATED
OWNED BY
ROBERT N. NUSBAUM, ETAL
ON
LOG-33-5.85
V.M.S. 9903-9928
M^c ARTHUR TOWNSHIP
LOGAN COUNTY OHIO
PARCELS NO 61LA-61TS-61T
SCALE 1" = 50'

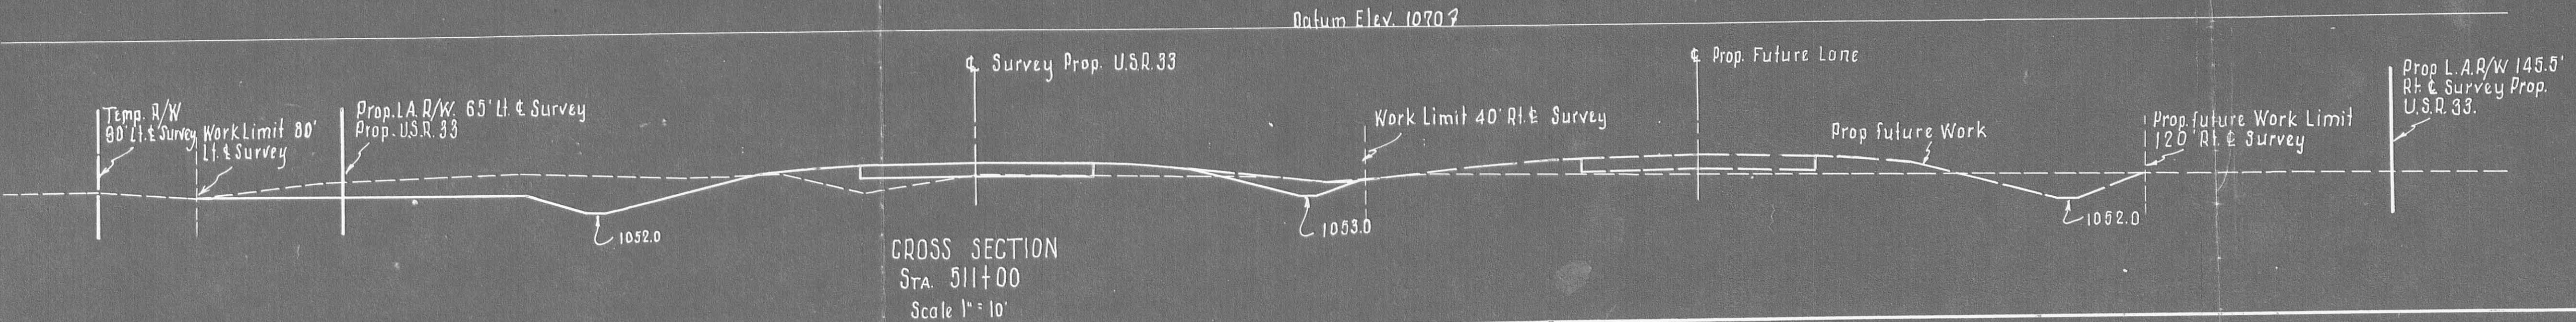

INDEXED ON MAP
3022