FROMAN SURVEY
SEC.35 T-4 R-13
MIAMI TOWNSHIP
JUNE 1968

The following described real estate situated in Miami Township,
Logan County, Ohio and being part of Section 35, Town 4, Range 13
of the Between the Miami Rivers Survey and more particularly
described as follows:

Beginning at an iron bar at the northwest corner of the southeast 1/4 of said Section 35, T-4, R-13; thence with the north line of said southeast 1/4 section S.84° 52'E. 803.2 feet to an iron bar: thence S.6° 10'W. 604.2 feet to an iron bar; thence S.83° 50'E. 1330.3 at the northwest corner 531.7 feet to an iron bar in the west line of Floyd Harpest's 85.54 acre tract; thence with said Harpest's west line S.5° 44'W. 2838.5 2224.8 feet to a point in the center of State Route 508 at the southwest corner of said 85.54 acre tract; thence with the centerline of said S.R. 508, N.84° 01'W. 50.0 feet to an iron pin, passing an iron pin at 25.0 feet; thence parallel to and 50.0 feet west of said Harpest's west line N.5° 44'E. 2175.0 feet to an iron bar; thence N.83° 50'W. 768.1 feet to an iron bar; thence S.6° 10'W. 291.8 feet to an iron bar; thence N.83° 50'W. 507.0 feet to an iron bar in the west line of said southeast 1/4 section; thence with said 1/4 section line S.6° 01'W. 134.4 feet to an iron bar; thence N.83° 50'W. 799.6 feet to an iron bar; thence N.6° 10'E. 250.0 feet to an iron bar; thence N.83° 50'W. 876.8 feet to an iron bar in the west line of Genevieve E. Froman's 142.14 acre tract;




FROMAN SURVEY SHEET 2

thence with said west line N.6° 10'E. 510.2 feet to an iron bar; thence N.83° 50'W. 108.0 feet to an iron bar; thence N.6° 10'E. 396.9 feet to an iron bar, passing the center of the outlet of Black Lake at 15 feet; thence S.83° 50'E. 108.0 feet to an iron bar in the west line of said 142.14 acre tract; thence with said west line N.6° 10'E. 865.9 feet to an iron bar; thence S.83° 50'E. 1049.9 feet to an iron bar; thence N.6° 10'E. 563.2 feet to an iron bar in the south line of Floyd C. Headings' 81.21 acre tract; thence with said Headings' south line S.84° 28'E. 623.4 feet to a concrete post in the west line of the northeast 1/4 of said section 35, at the southeast corner of said 81.21 acre tract; thence with said 1/4 section line S.6° 26'W. 1528.4 feet to the place of beginning.

Containing 100.00 acres more or less.

The above described tract being 1.00 acre out of Genevieve E. Stieg's 42.35 acre tract, 18.44 acres out of Genevieve E. Froman's 86.19 acre tract and 80,56 acres out of Genevieve E. Froman's 142.14 acre tract.



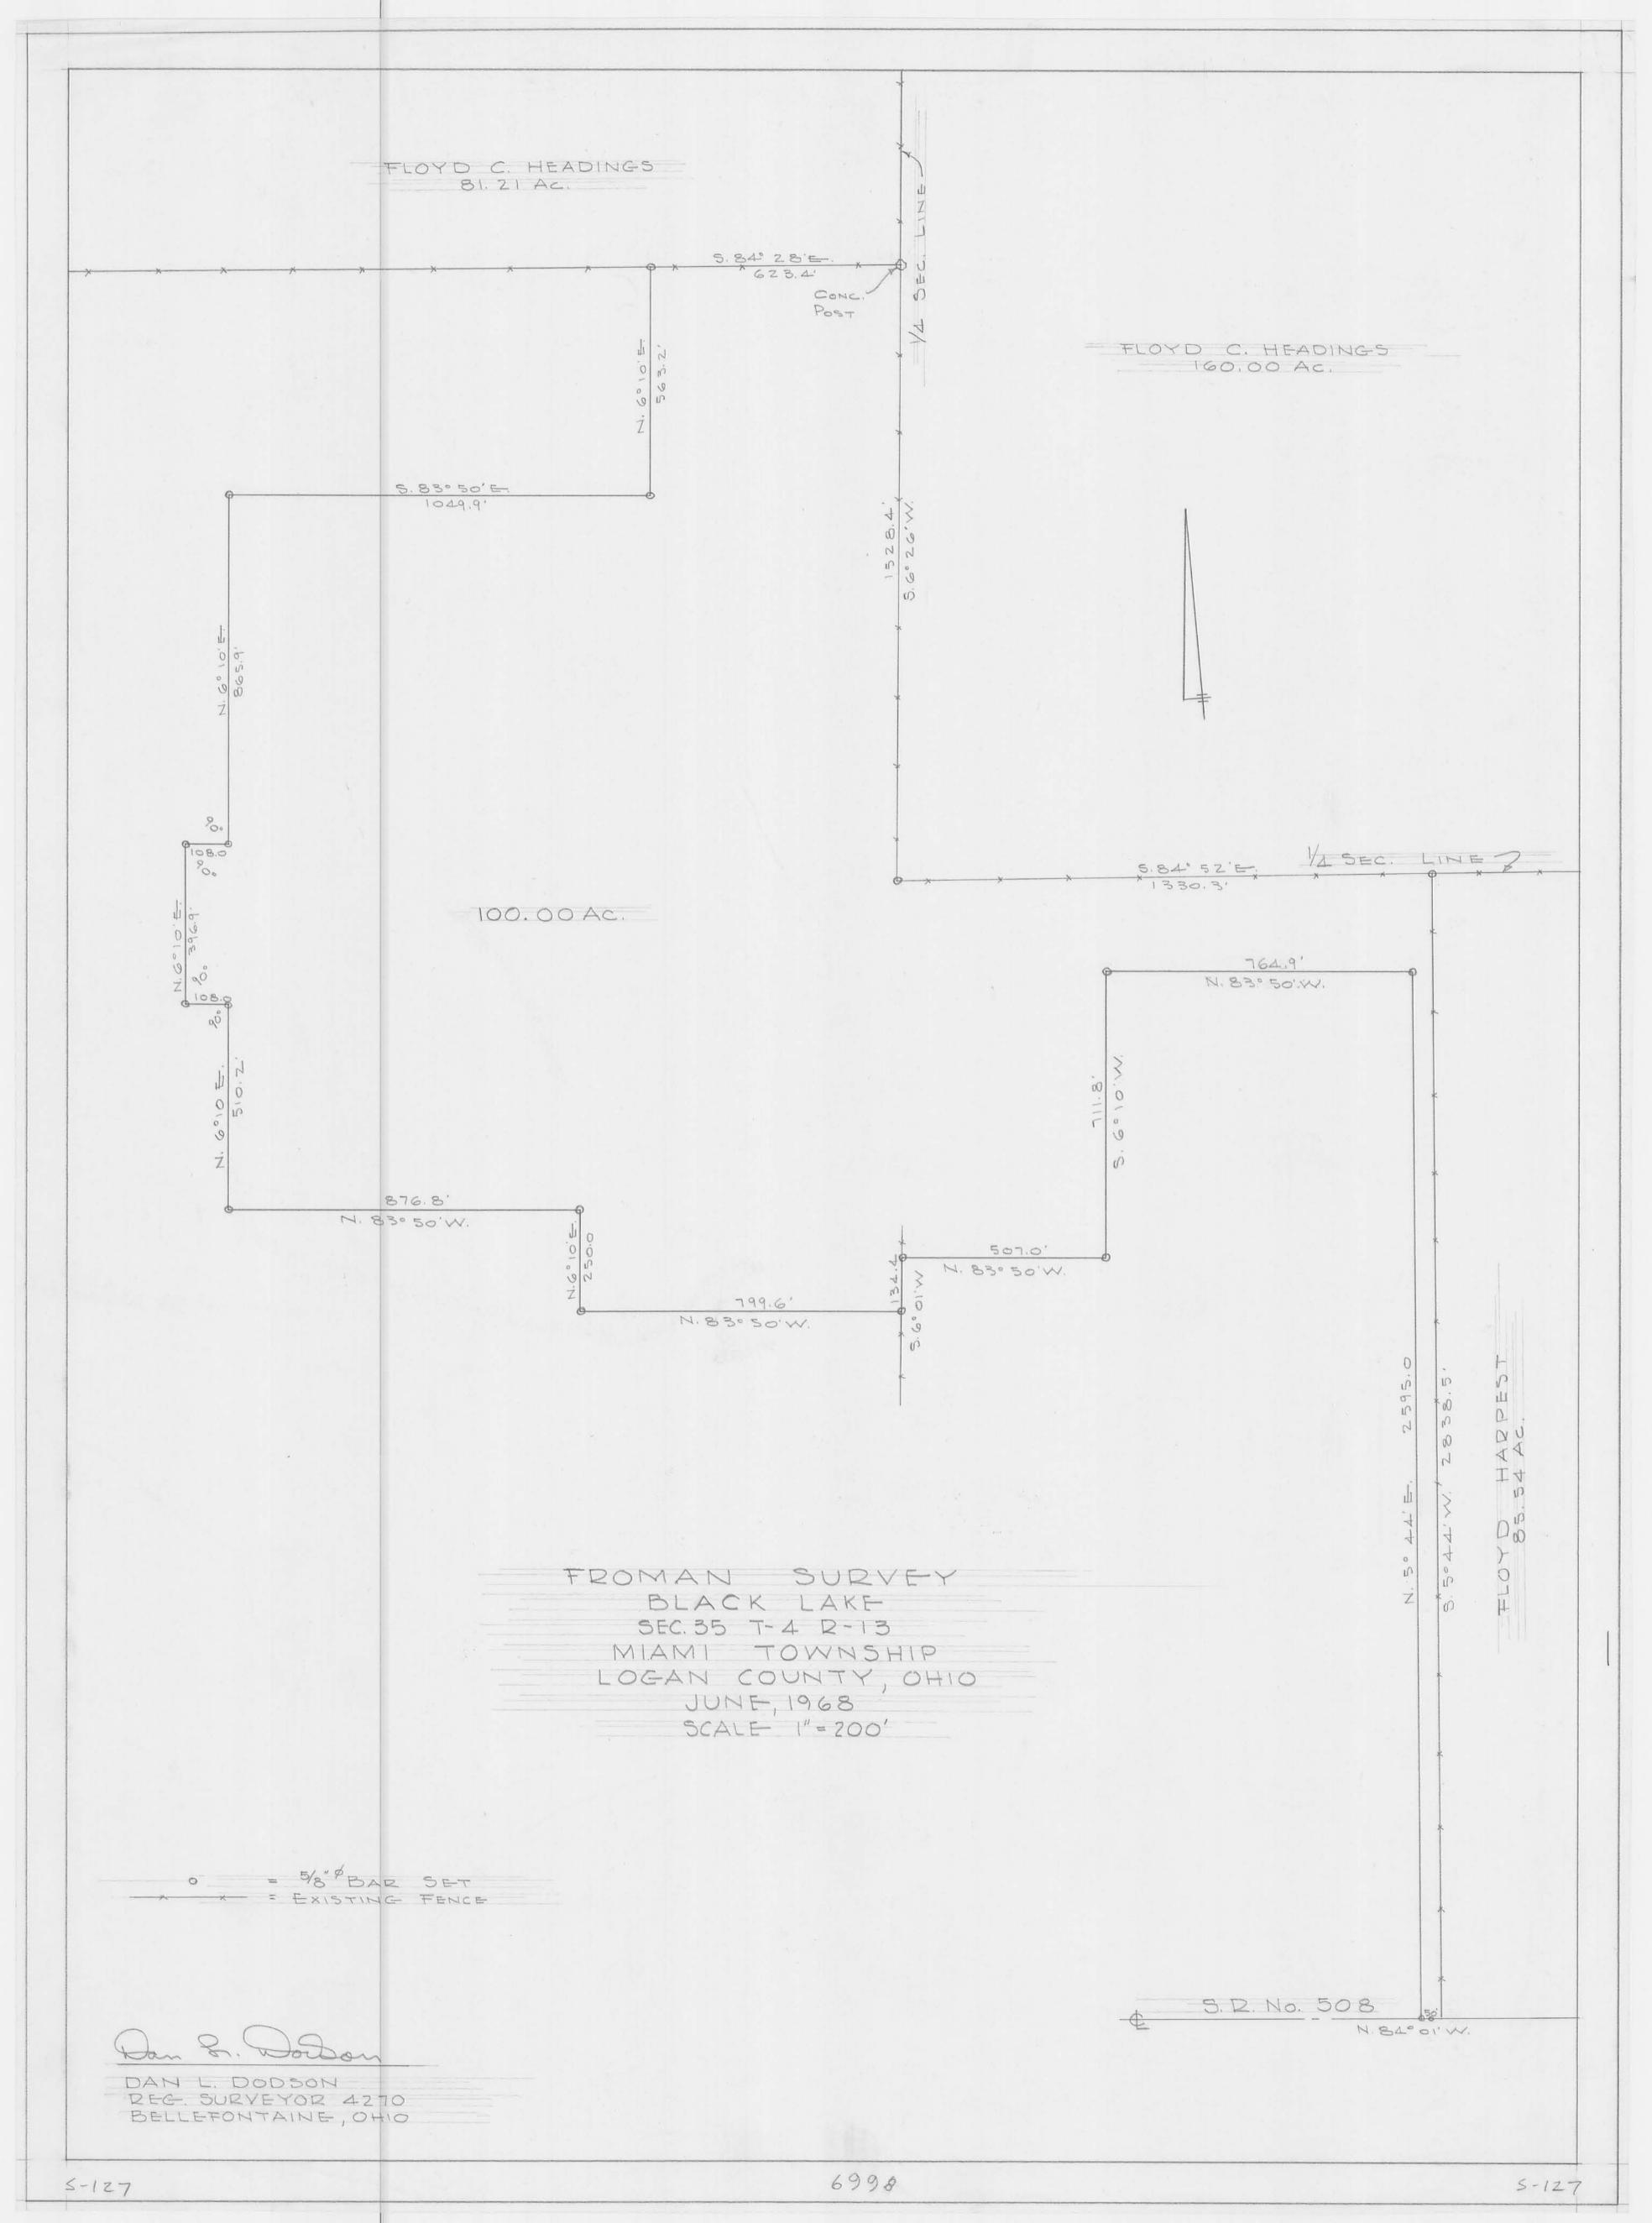

TROMAN TO BLACK L	SURVEY	57
m.an.	LA.	X X X Q Z 3 X
		7
		1049.9'
	140	3.
		0 ×
		1000 Buack
		OF DEIDGE LAKE
		00 7
		507.0
		20 799.G. 30 799
INDEXED ON MAP		
6778	-	

в