

May 21, 1968

DESCRIPTION

Job #6381

Being a tract of land in Virginia Military Survey 4479, Monroe Township, Logan County, Ohio and being further described as follows:

Starting at the intersection of the centerline of County Road 166 with the centerline of State Route 287, this point also being station 48+23 on State Route 287; thence S. 70°-44' W. along the centerline of State Route 287 for a distance of 1112.87 feet to the place of beginning; thence from this place of beginning S. 76°-44' W. along the Centerline of State Route 287 for a distance of 289.39 feet; thence along a curve to the right, the chord being S. 76°-22' W. for a distance of 187.47 feet; thence S. 82°-0' W. along the centerline of State Route 287 for a distance of 1736.93 feet; thence N. 1°-53'-53" W. for a distance of 543.11 feet; thence N. 19°-56'49" E. for a distance of 403.32 feet; thence N. 76°-47'-50" E. for a distance of 1632.55 feet; thence N. 23°-34'-54" W. for a distance of 463.24 feet; thence N. 75°-59'-10" E. for a distance of 624.52 feet; thence S. 10°-08'-31" E. for a distance of 1008.29 feet; thence S. 14°-51'-30" W. for a distance of 513.83 feet to the place of beginning.

Containing in all 56.95 plus or minus acres.


Thomas C. Hubbell  
Reg. Surveyor #5044

TH/mb

4235 ID

INDEXED ON MAP

PLAT OF A SURVEY  
 IN V.M.S. 4479 & 4492,  
 MONROE TOWNSHIP,  
 LOGAN COUNTY, OHIO

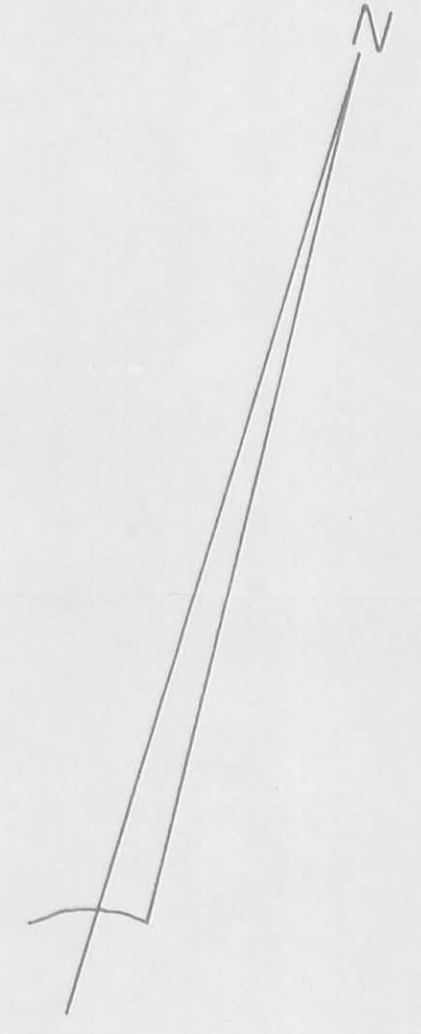

THOMAS C. HUBBELL  
 REG. SURVEYOR # 5044

4235 TP  
 INDEXED ON MAP

SHELDON ENGINEERING  
 LIMA, OHIO

14 MAY, 1968	DATE	JOB NO. 6381
DRAWN	DR	
CHECKED		
APPROVED		SCALE 1" = 100'