

HARRISON SURVEY

The following described real estate situated in the Township of Monroe, County of Logan, State of Ohio and being a part of Virginia Military Survey No. 4492 and being out of a 82.55 Acre tract in the name of Rodney and Maxine Harrison as recorded in Deed Volume No. 205 Page 538 (11-16-1951) and being more particularly described as follows:

Beginning at an iron pipe found at Station No. 11+50.40 of the centerline survey of T. R. No. 166 as recorded in Logan County Engineer's Field Book No. 689 Page 30 and being the southeast corner to Harrison's tract and the northeast corner to Dorothy E. Flora's present 113.00 Acre tract and in the west line of Donald W. Ropp's present 47.878 Acre tract;

Thence with the centerline of T. R. No. 166 (Note: This line is the Basis of Bearing for this survey), N. 87°24' W. 245.00 feet to a 5/8" x 30" Rebar set;


Thence N. 2°36' E. 208.72 feet to a 5/8" x 30" Rebar set, passing through a 5/8" x 30" Rebar set at 20.00 feet;

Thence S. 87°24' E. 177.50 Feet to a 5/8" x 30" Rebar set in the east line of Harrison's tract and the west line of Ropp's tract;

Thence with the line between Harrison and Ropp, S. 15°19'16" E. 219.36 feet to the place of beginning, passing through a R. R. Spike set at 198.18 feet, containing 44,092.10 square feet or 1.011 Acres, more or less.

Of the above described tract, there is 4,835.30 Square feet or 0.111 Acres in the right of way of T. R. No. 166.

I hereby certify that this description is based on a field survey done by me on February 5, 1990.

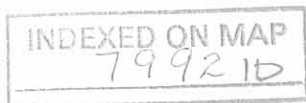

Daniel E. Gilbert
 DANIEL E. GILBERT, P.S.
 Reg. Sur. No. 5402
 400 N. Park St.
 Bellefontaine, Ohio
 43311




Rodney Harrison et ux
 Vol. 205 P. 538 (11-16-1951)
 Per. Par. No. 30-146-00-00-030.000

82.55 Acres

Donald W. Ropp et ux
 Vol. 373 P. 824 (11-15-1977)
 Per. Par. No. 30-146-00-00-029.000

47.878 Acres

44,092.10^{sq} ft
 or
 1.011 Acres

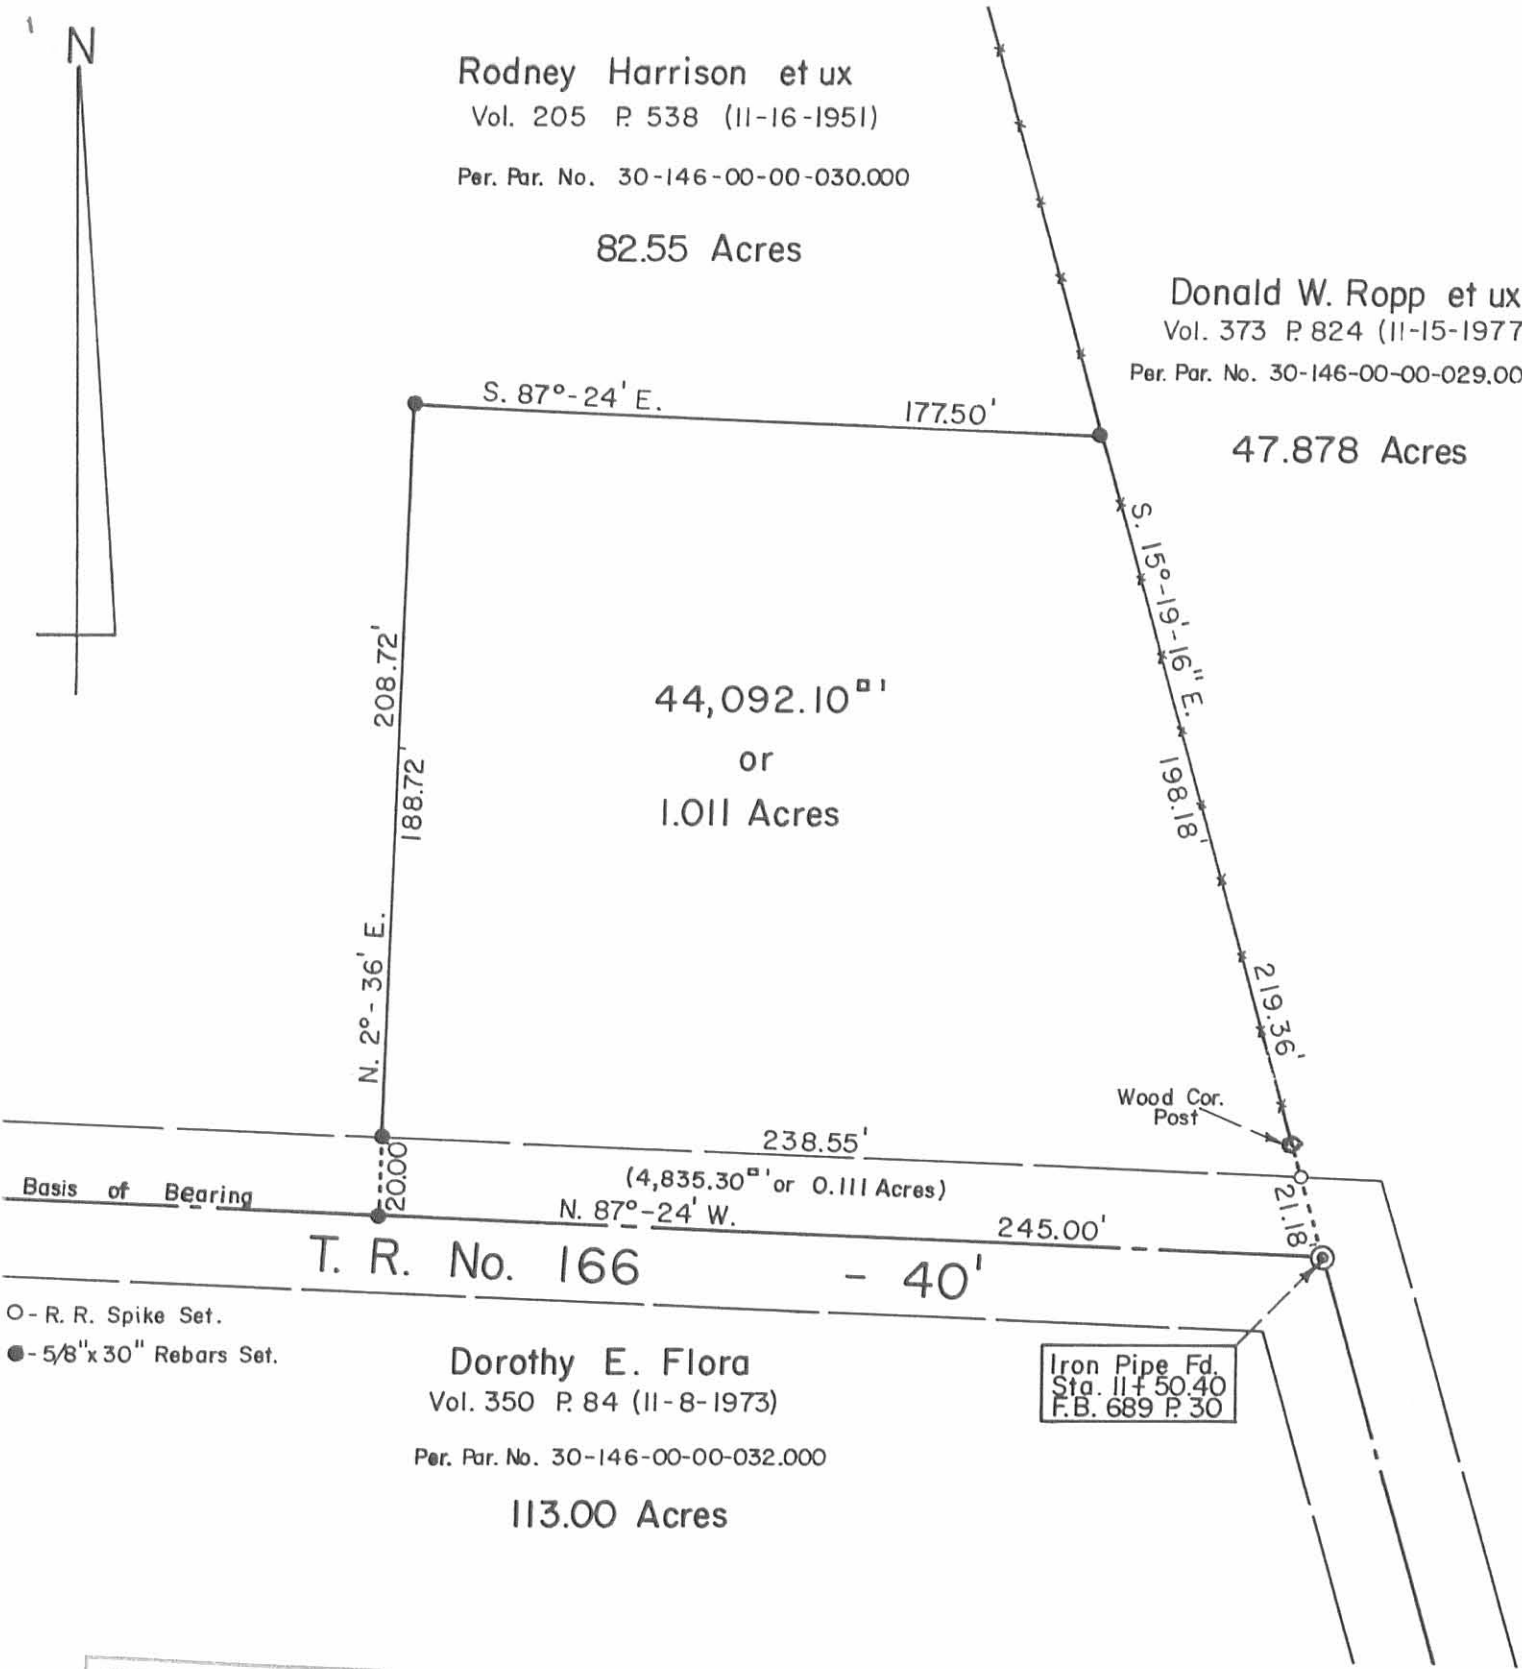

○ - R. R. Spike Set.
 ● - 5/8" x 30" Rebars Set.

Dorothy E. Flora
 Vol. 350 P. 84 (11-8-1973)
 Per. Par. No. 30-146-00-00-032.000

113.00 Acres

Iron Pipe Fd.
 Sta. 11+50.40
 F.B. 689 P. 30

INDEXED ON MAP
 79921P

Daniel E. Gilbert
 Daniel E. Gilbert, P.S.
 Reg. Sur. No. 5402
 400 N. Park St.
 Bellefontaine, Ohio
 43311



HARRISON SURVEY
 V. M. S. No. 4492
 MONROE TOWNSHIP
 LOGAN COUNTY, OHIO
 FEBRUARY 5,
 1990
 Scale: 1" = 50'