PEPPLE SURVEY
North Tract

The following described real estate situated in the Township of Pleasant, County of Logan, State of Ohio and being a part of the southeast quarter of Section No. 33, Town 3, Range 14, Between the Miami Rivers Survey and being a part of Tract No. 1 of 110.64 Acres and all of Tract No. 2 of 11.34 Acres in the name of Carl C. and Jane E. Pepple as recorded in Deed Volume No. 320 Pages 162-164 (5-24-1968) and being more particularly described as follows:

Beginning for reference at a stone found at the southwest corner to Pepple's tract and in the south line of Section No. 33 and the centerline of C. H. No. 11 (60 Feet Wide) known as Station No. 30+89.70 as shown in Logan County Engineers Field Book No. 667 Page 16;

Thence with the centerline of C. H. No. 11 and the west line of Pepple's tract, N. 21°50'00" E. 1,440.94 feet to a R. R. Spike set at the most northerly corner to a 4.989 Acre tract as surveyed for the true place of beginning, passing through R. R. Spikes set at 675.54 feet and 810.94 feet, (Note: The centerline of C. H. No. 11 is the Basis of Bearing for this survey N. 21°50'00" E.);

Thence continuing with the centerline of C. H. No. 11 and the west line of Pepple's tract, N. 21° 50'00" E. 1,339.30 feet to a R. R. Spike set at the intersection of the centerlines of C. H. No. 11 and T. R. No. 209 and being the northwest corner to Pepple's tract;

Thence with the centerline of C. H. No. 11 and the north line of Pepple's tract, S. 84°38'00" E. 1,704.67 feet to a Stone in a Monument Box found at the northeast corner to Pepple's tract and the intersection of the centerlines of C. H. No. 11 and T. R. No. 33 as shown in Logan County Engineers Field Book No. 575 Page 41 and being Station No. 240+84.00 of the centerline survey of T. R. No. 33 and also being in the east line of Section No. 33 (Note: This line is also the line between Harrison and Pleasant Townships), passing through a R. R. Spike found at 1,001.97 feet;

Thence with the east line of Section No. 33 and the centerline of T. R. No. 33, S. 5°45'00" W. 790.80 feet to a R. R. Spike set in the north right of way line of the ConRail Railroad (formerly C. C. C. & St. RR.);

Thence with the north right of way line of said ConRail Railroad,

S. 69°26'00" W. 1,575.94 feet to a 5/8" x 30" Rebar set at the most

easterly corner to a 4.989 Acre tract as surveyed, passion through a % k 30" Repair set

at 22.31 Foot;

Thence with the north line of said 4.989 Acre tract, N. 68°10'00" W.

Rebar set at 659.94 feet, containing 2,281,804.505 square feet or 52.383 Acres, more or less.

Of the above described tract, there is 89,351.20 square feet or 2.051 Acres in the rights of way of C. H. No. 11 and T. R. No. 33.

I hereby certify that

survey completed by me on

DANIEL E. GILBERT 5402

this descontion is the result of a field

DANIEL E. GILBERT, P.S.
REG. SUR. NO. 5402
400 N. PARK ST.
BELLEFONTAINE, OHIO 43311
TELEPHONE: 1 (513) 593-1428

INDEXED ON MAP 804 ID-I

PEPPLE TO HEMINGER SURVEY

The following described real estate situated in the Township of Pleasant, County of Logan, State of Ohio and being a part of the southeast quarter of Section No. 33, Town 3, Range 14, Between the Miami Rivers Survey and being a part of Tract No. 1 of 110.64 Acres in the name of Carl C. and Jane E. Pepple as recorded in Deed Volume No. 320 Pages 162-164 (5-24-1968) and being more particularly described as follows:

Beginning for reference at a stone found at the southwest corner to Pepple's tract and in the south line of Section No. 33 and the center-line of C. H. No. 11 (60 Feet Wide) known as Station No. 30+89.70 as shown in Logan County Engineers Field Book No. 667 Page 16;

Thence with the centerline of C. H. No. 11 and the west line of Pepple"s tract, N. 21°50'00" E. 810.94 feet to a R. R. Spike set on the north right of way line of the ConRail Railroad (formerly C.C.C. & St. L. RR.) as shown on Plan R-46 Pages 33-34, passing through a R. R. Spike set on the south right of way line of said railroad at 675.54 feet for the true place of beginning, (Note: The centerline of C. H. No. 11 is the Basis of Bearing for this survey-N. 21°50'00"E.);

Thence continuing with the centerline of C. H. No. 11, N. 21°50'00" E. 630.00 feet to a R. R. Spike set;

Thence S. $68^{\circ}10'00"$ E. 689.94 feet to a 5/8" x 30" Rebar set in the north right of way line of the ConRail Railroad, passing through a 5/8" x 30" Rebar set at 30.00 feet;

Thence with the north right of way line of the ConRail Railroad, S. $69^{\circ}26'00"$ W. 934.30 feet to the true place of beginning, passing through a 5/8" x 30" Rebar set at 893.68 feet, containing 217,331.10 square feet or 4.989 Acres, more or less.

Of the above described tract, there is 18,489.15 square feet or 0.424 Acres in the right of way C. H. No. 11.

I hereby certify that this description is the result of a field survey completed by me on March 24, 1992.

DANIEL E GILBERT DANIEL E. GILBERT, P.S. REG. SUR. NO. 5402 400 N. PARK ST. BELLEFONTAINE, OHIO 43311

TELEPHONE: 1 (513) 593-1428

INDEXED ON MAP 8 4 1D-Z

The following described real estate situated in the Township of Pleasant, County of Logan State of Ohio and being a part of the southeast quarter of Section No. 33, Town 3, Range 14, Between the Miami Rivers Survey and being a part of Tract No. 1 of 110.64 Acres in the name of Carl C. and Jane E. Pepple as recorded in Deed Volume No. 320 Pages 162-164 (5-24-1968) and being more particularly described as follows:

Beginning at a stone found at the southwest corner to Pepple's tract and in the south line of Section No. 33 and the centerline of C. H. No. 11 (60 Feet Wide) known as Station No. 30+89.70 as shown in Logan County Engineers Field Book No. 667 Page 16;

Thence with the centerline of C. H. No. 11 and the west line of Pepple's tract, N. 21° 50'00" E. 675.54 feet to a R. R. Spike set in the south right of way line of the ConRail Railroad (formerly C. C. C. & St. L. RR.), (Note: The centerline of C. H. No. 11 is the Basis of Bearing for this survey - N. 21° 50'00" E.);

Thence with the south right of way line of the ConRail Railroad, N. 69°26'00" E. 2,552.27 feet to a R. R. Spike set in the centerline of T. R. No. 33 and the east line of Section No. 33 and also being the line between Harrison and Pleasant Townships, passing through a 5/8" x 30" Rebar set at 40.62 feet and a Square Concrete Post found at 2,528.52 feet;

Thence with the east line of Section No. 33 and the centerline of T. R. No. 33, S. 5°45'00" W. 1,746.06 feet to a Resurvey Monument in a monument box found at the Southeast corner to said Section No. 33 and being Station No. 214+35.50 of the centerline stationing of T, R. No. 33 as shown in Logan County Engineers Field Book No. 575 Page 40;

Thence with the south line said Section No. 33, N. 85°03'00" W. 2,475.13 feet to the place of beginning, passing through a Large Concrete Post at 20.90 feet, containing 2,797,245.595 square feet or 64.216 Acres, more or less.


Of the above described tract, there is 55,365.95 square feet or 1.271 Acres in the rights of way of C. H. No. 11 and T. R. No. 33.


I hereby certify that this description is the result of a field survey completed by me on March 28, 1992.

> DANIEL E. GILBERT, P.S. REG. SUR. NO. 5402 400 N. PARK ST.

BELLEFONTAINE, OHIO 43311 TELEPHONE: 1 (513) 593-1428



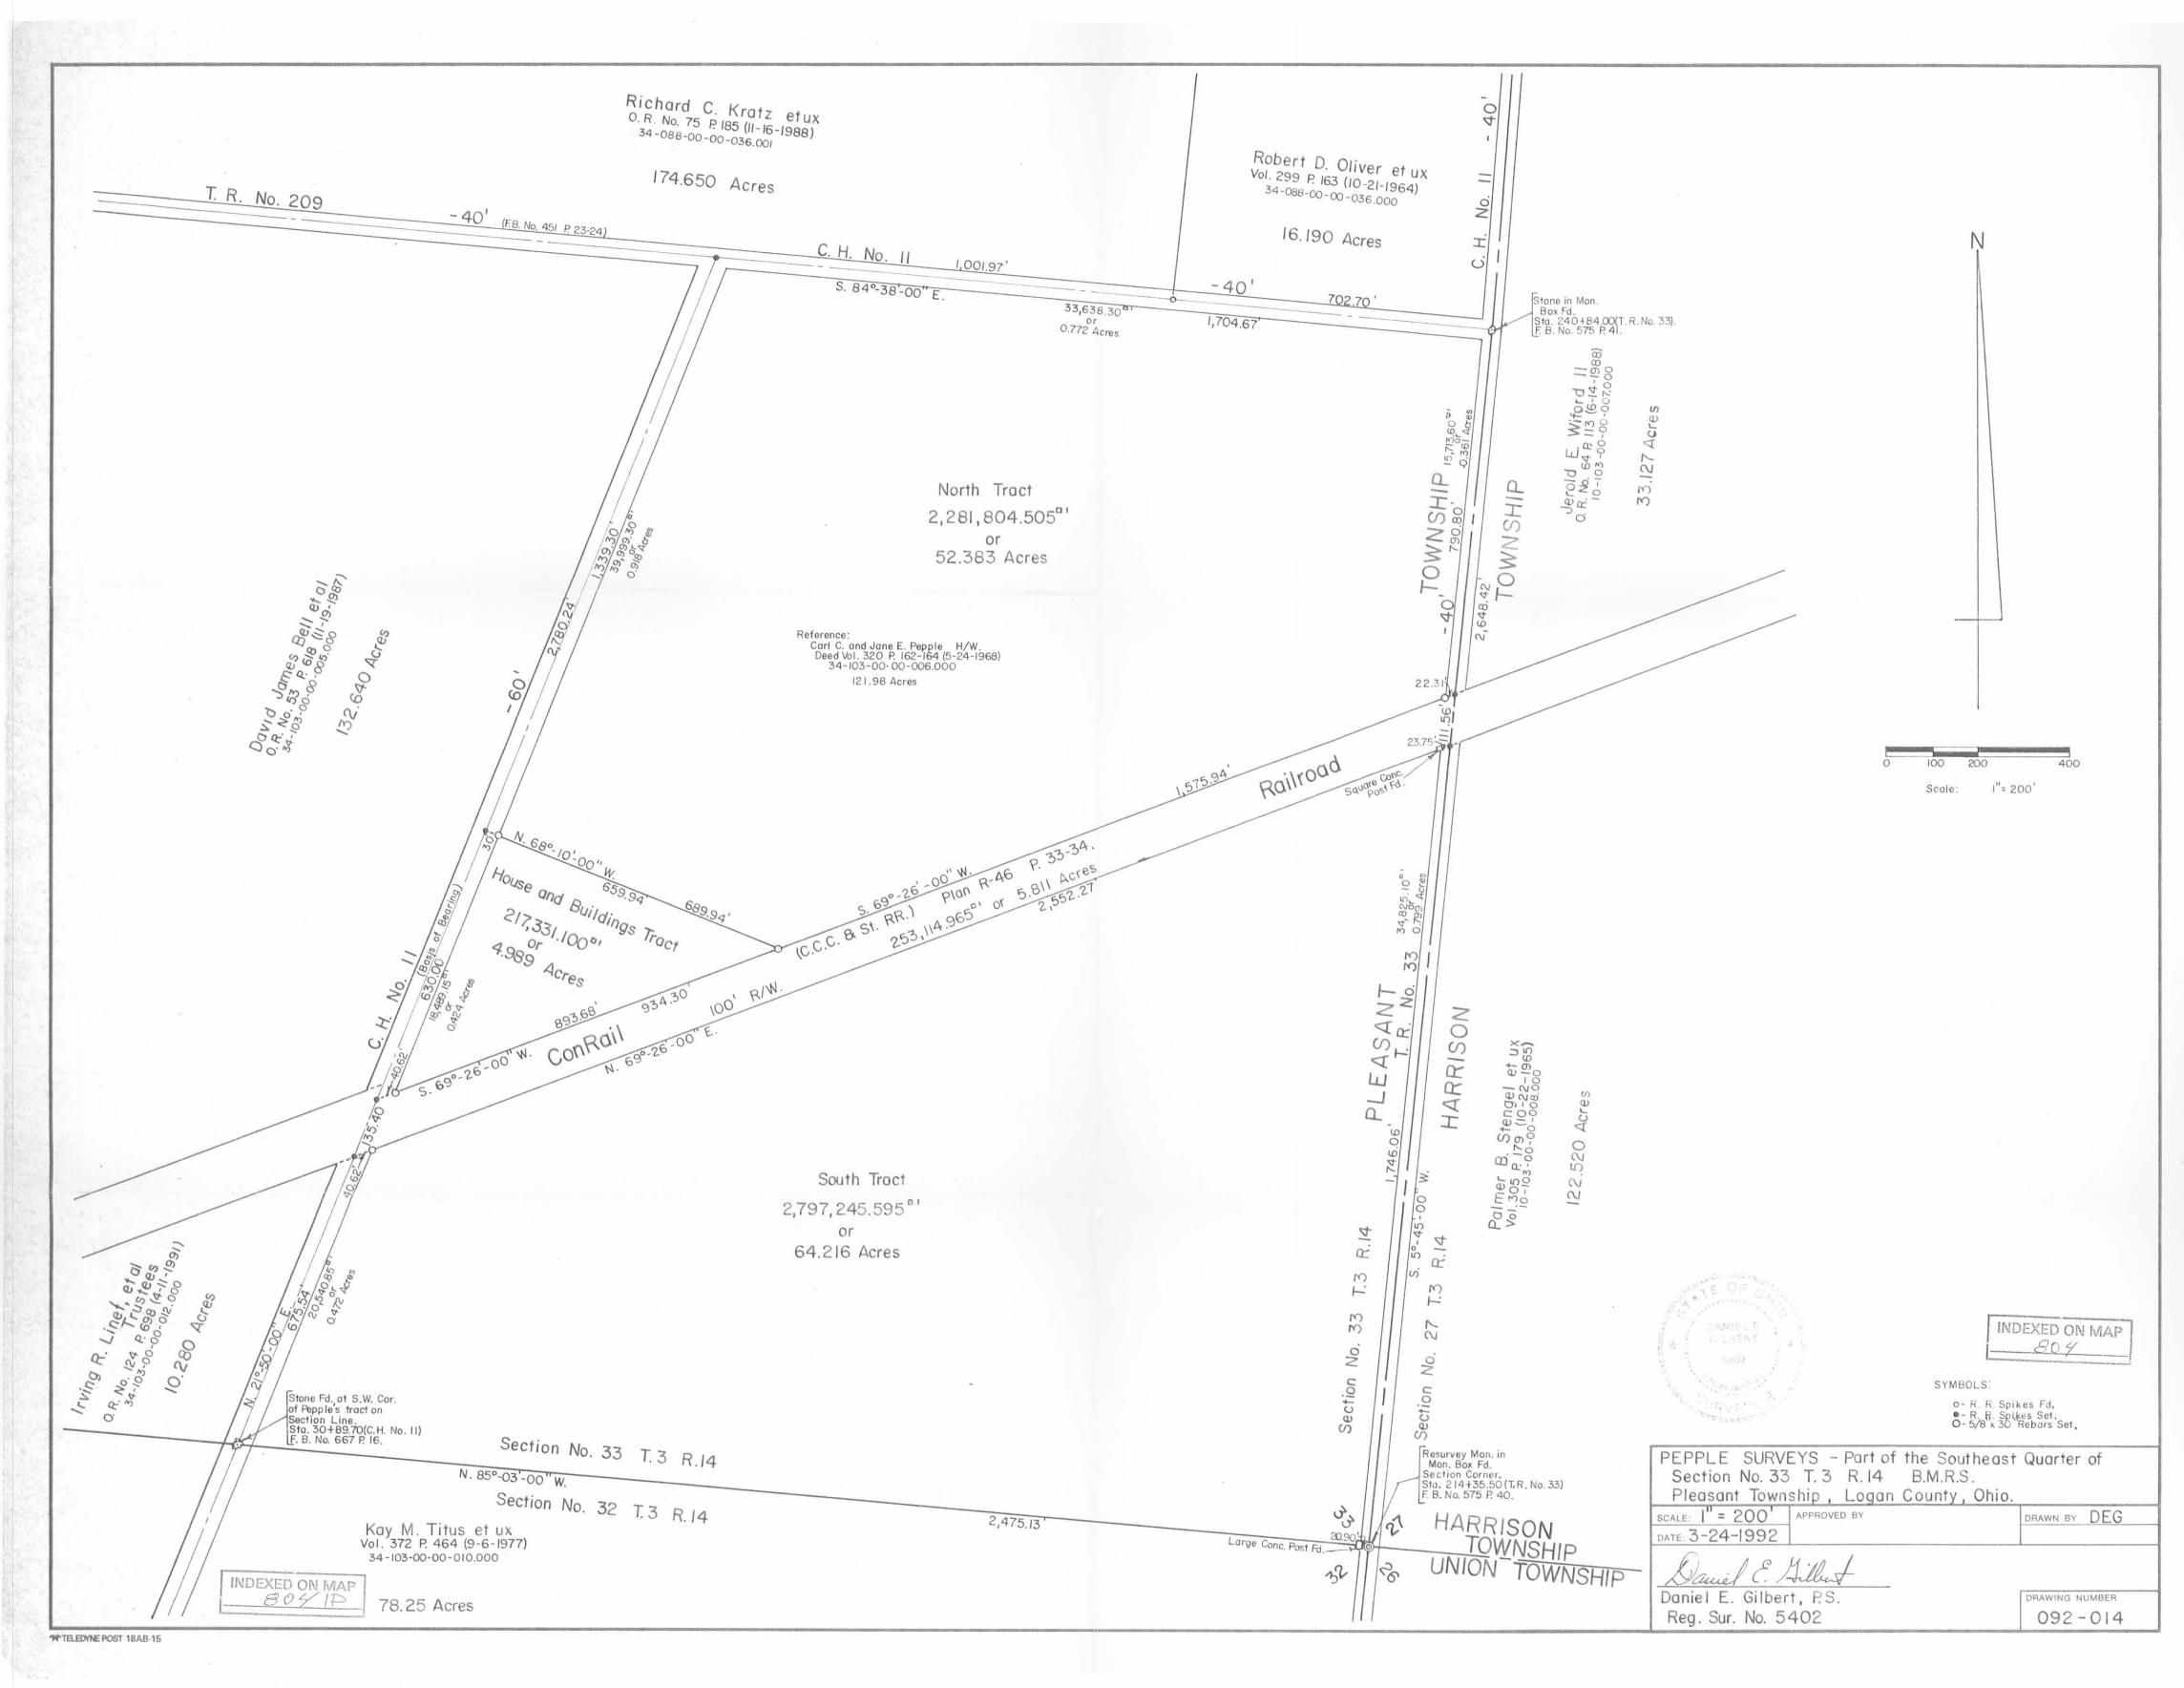

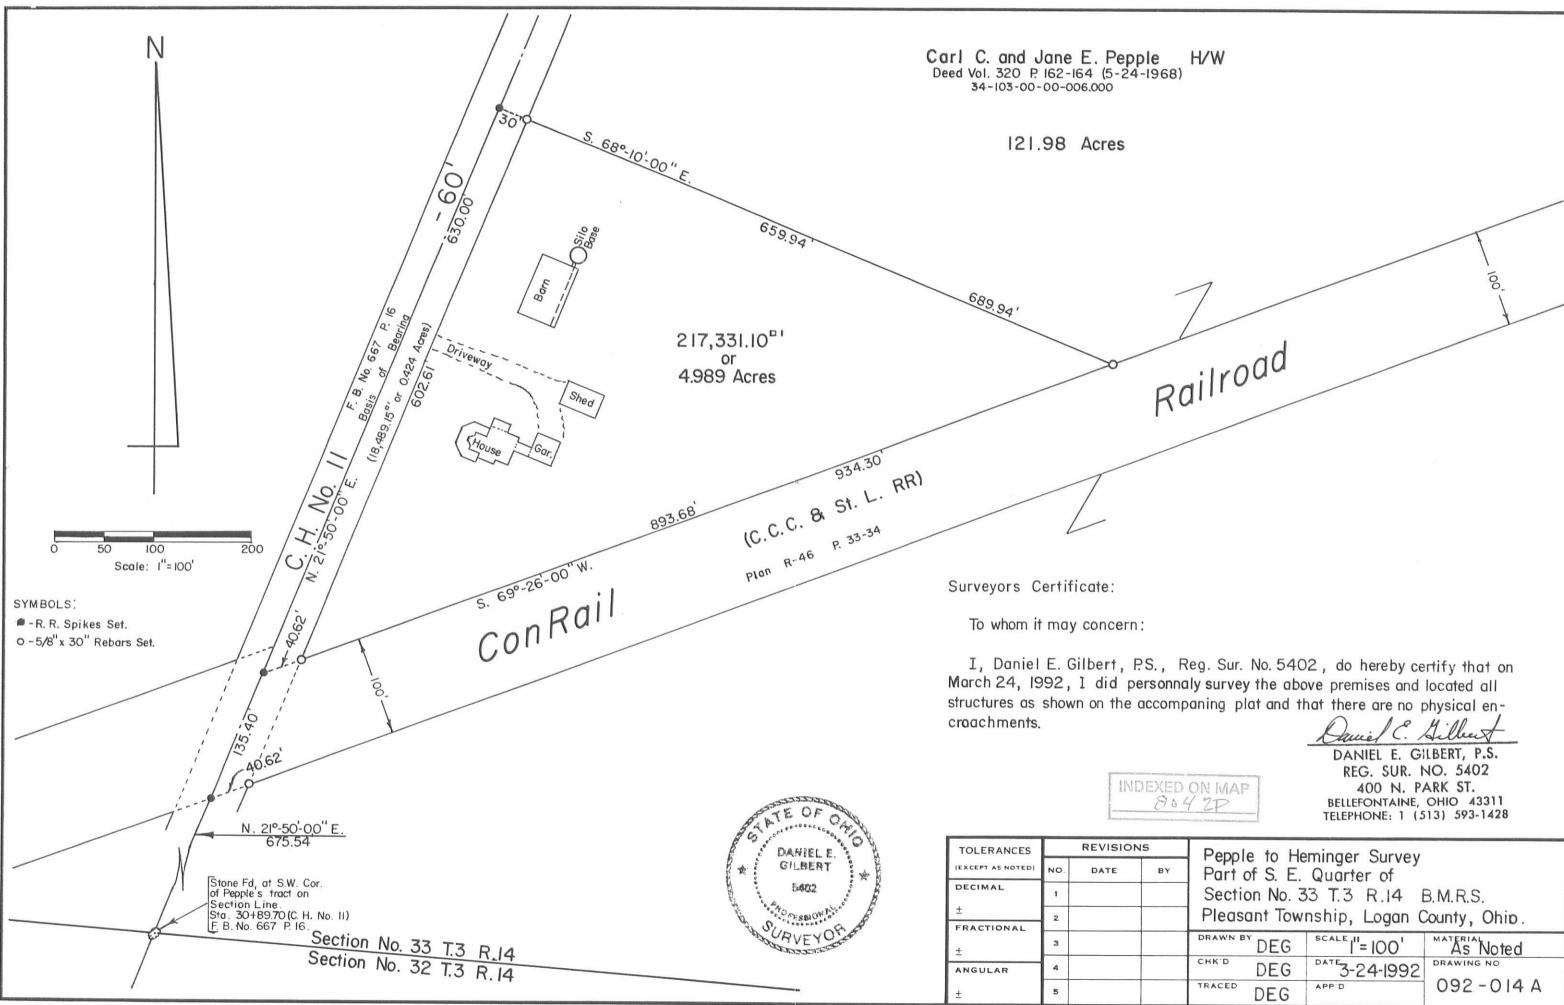

Henderson Dur 6. 132 Henry E. Henderson Rum Silas Roberts 3 0925 a Jan 22 mg 1885 DER 33, J3 R 14 a stone /4 sec cor in road atscent Rik - 12,88 ch, au line a ·a to t = 40.13 ch " " Festome in road 3 E con Dec 35 & - foot centroad in sec line C - stone south orest corner Dec 33 d- stone in road aut. 14 see con J- bost cent road running of m Plat Henderson Purs 9 - bost in good, n. 0,30" S 22 & 53/4/20 h = Jack Oak 24 mehrs comer true 1- post centroad Blocklak 22" NY 57 E 110 lk also shel Hich 10 5643/4 & ETIL.

135 15 Jul & of etom c 134 Henderson Live a Start at stone N2 4 trike 121/2 ft = g = ran 2/2=36-20 on road, with E air e to d = 40,49 ch d = etake Stone S4 97 couldant find atom at 12.88 ch cent of RR & 6834 at 40,13 sh strike / link east of stone South great on Hunderson at of E on Hanks est Line D, Start at estate of stone de 5 86 74 6 at 55.96 of all stake in time at Seine B Start at & & stone and of road > < f dr 8610 m + Start al & I thence & 86/4 & on line at 37.51 in aut wad and + & Q to 9 = 10,50 oh Begin to measure at & N 86/2 92 Q to a = 25,84 ch and 9 m. 0. 30' Sad 6 531/4 timbe Det stake 25 links most from as in fine at 29.29 ch cent R. R on fill at 43.213 de come alme C " H3. 15 " Whorteen to balance & 42

136 Henderson H Roogler DE Graff O. Leine & Start-al-a send thim and SHOT 9.4.4 adams to pack Cak 24" - True = he Line of start at f. to a in Or it i - Blk Oak 25" NoTE 110 lks also shel hick 10" \$ 64 5/4 £ 87 links me as from fitii= 13.26 ch 1 h is E, at 21 ch ent RR al-322601 2 2

C. F. Shronder Cher Jan 10 1913 Survey for Berther Brown -N4/45 ar 92 links O. R. R. 1/2 mi Wood Status Start stone Stine See 2 in O. Sil. Duke Pike. Meso. W. N 85 W With A. A. N. 69/LE (Duo Otrack 1742 Journal Stone on edge 22.81 volt - O RRXO Silzeke Fike 4328 Stru SW2 Tully at 17.35 Dove has from han 11/2" x18" at Swe Drown SW & R R and Slb Lake Diles -1842 Tullex A-035