

PLAT OF
BYERS HORSESHOE CHANNEL
SUBDIVISION NO 1
LOCATED IN INDIAN LAKE
STOKES TWP, LOGAN COUNTY, O.
FOR
RHODA BYERS

APPROVAL: We the undersigned, being the duly elected Commissioners of LOGAN COUNTY, OHIO do hereby approve this Plat as hereon shown, This 7th day of September 1954.

Lloyd M. Hosteller
Hugh Rockwell

Know all men by these presents that Rhoda Byers owner of the land indicated on the accompanying plat has authorized the laying out of same which is to be known as BYERS HORSESHOE CHANNEL SUBDIVISION NO 1

In witness whereof the said Rhoda Byers has hereunto set her hand, this 4th day of September 1954.

Grantor Rhoda M. Byers

Witness F. P. Jacobs
Ruth Hayes

STATE OF OHIO, COUNTY OF Logan - SS
Before me a Notary Public, in
and for said County, personally appeared the above named
Grantor who acknowledged that she did sign the foregoing
Instrument and that the same is her free act and deed.

IN TESTIMONY WHEREOF, I have hereunto subscribed my name
and affixed my Official Seal at Bellfontaine this 4th day of Sept. 1954.

My commission expires Dec. 7-1960.

F. P. Jacobs

Notary Public


F. P. Jacobs

Notary Public

Ruth Hayes

AUDITORS CERTIFICATE: Transferred this 28 day of August 1954
LOGAN COUNTY AUDITOR
RECORDERS CERTIFICATE:
Filed for record this 8th day of 1954; at 1:10 o'clock P.M.
Recorded in Plot Book Volume 32 C page 93
LOGAN COUNTY RECORDER

435135

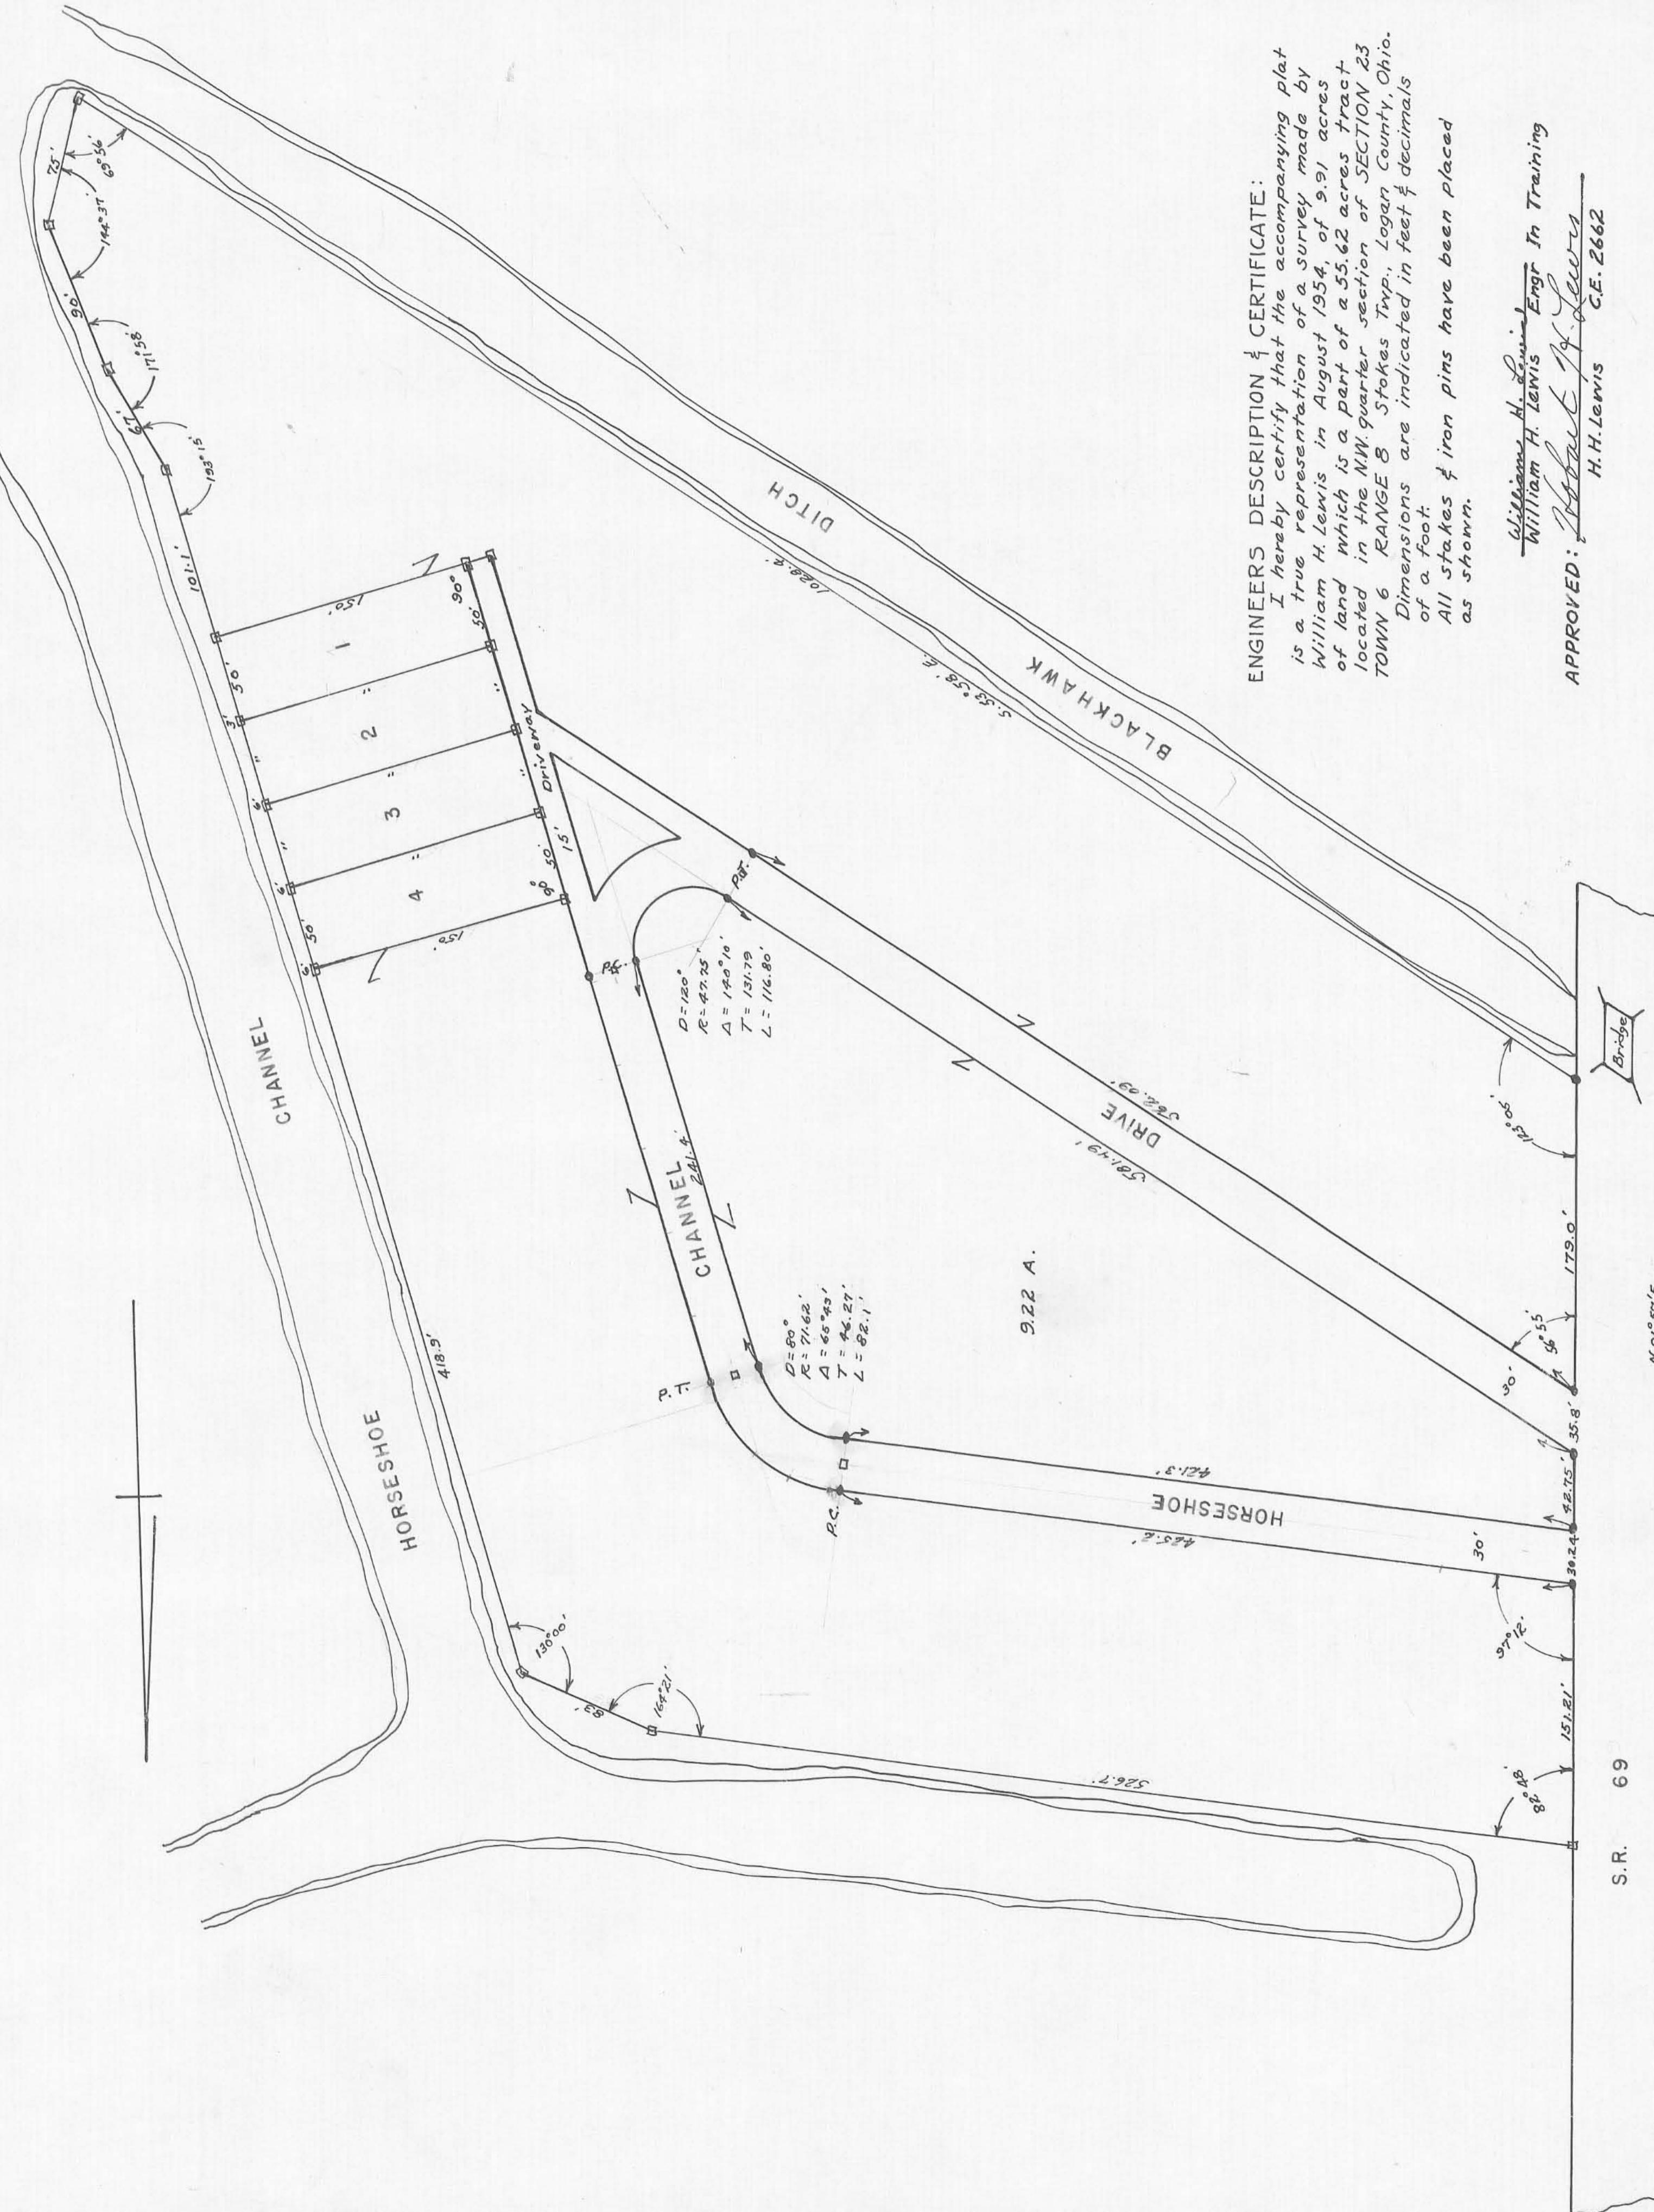

ENGINEERS DESCRIPTION & CERTIFICATE
I hereby certify that the accompanying plat
is a true representation of a survey made by
William H. Lewis in August 1954, of 9.91 acres
of land which is a part of a 35.62 acres tract
located in the NW quarter section of SECTION 23
TOWN 6 RANGE 8 Stokes Twp, Logan County, Ohio.
Dimensions are indicated in feet & decimals
of a foot.
All stakes & iron pins have been placed
as shown.

William H. Lewis Engt In Training
William H. Lewis Engt
H.H. Lewis C.E. 2662
APPROVED: Robert J. Lewis