

Hetricks Subdivision.


Russels Point, Washington Township, Logan Co. Ohio.

Part of South East 1/4 Section No 35 Town 6 Range 8.

By S. A. Buchanan, Surveyor.

September, 1925.

Scale 120' pr 1"

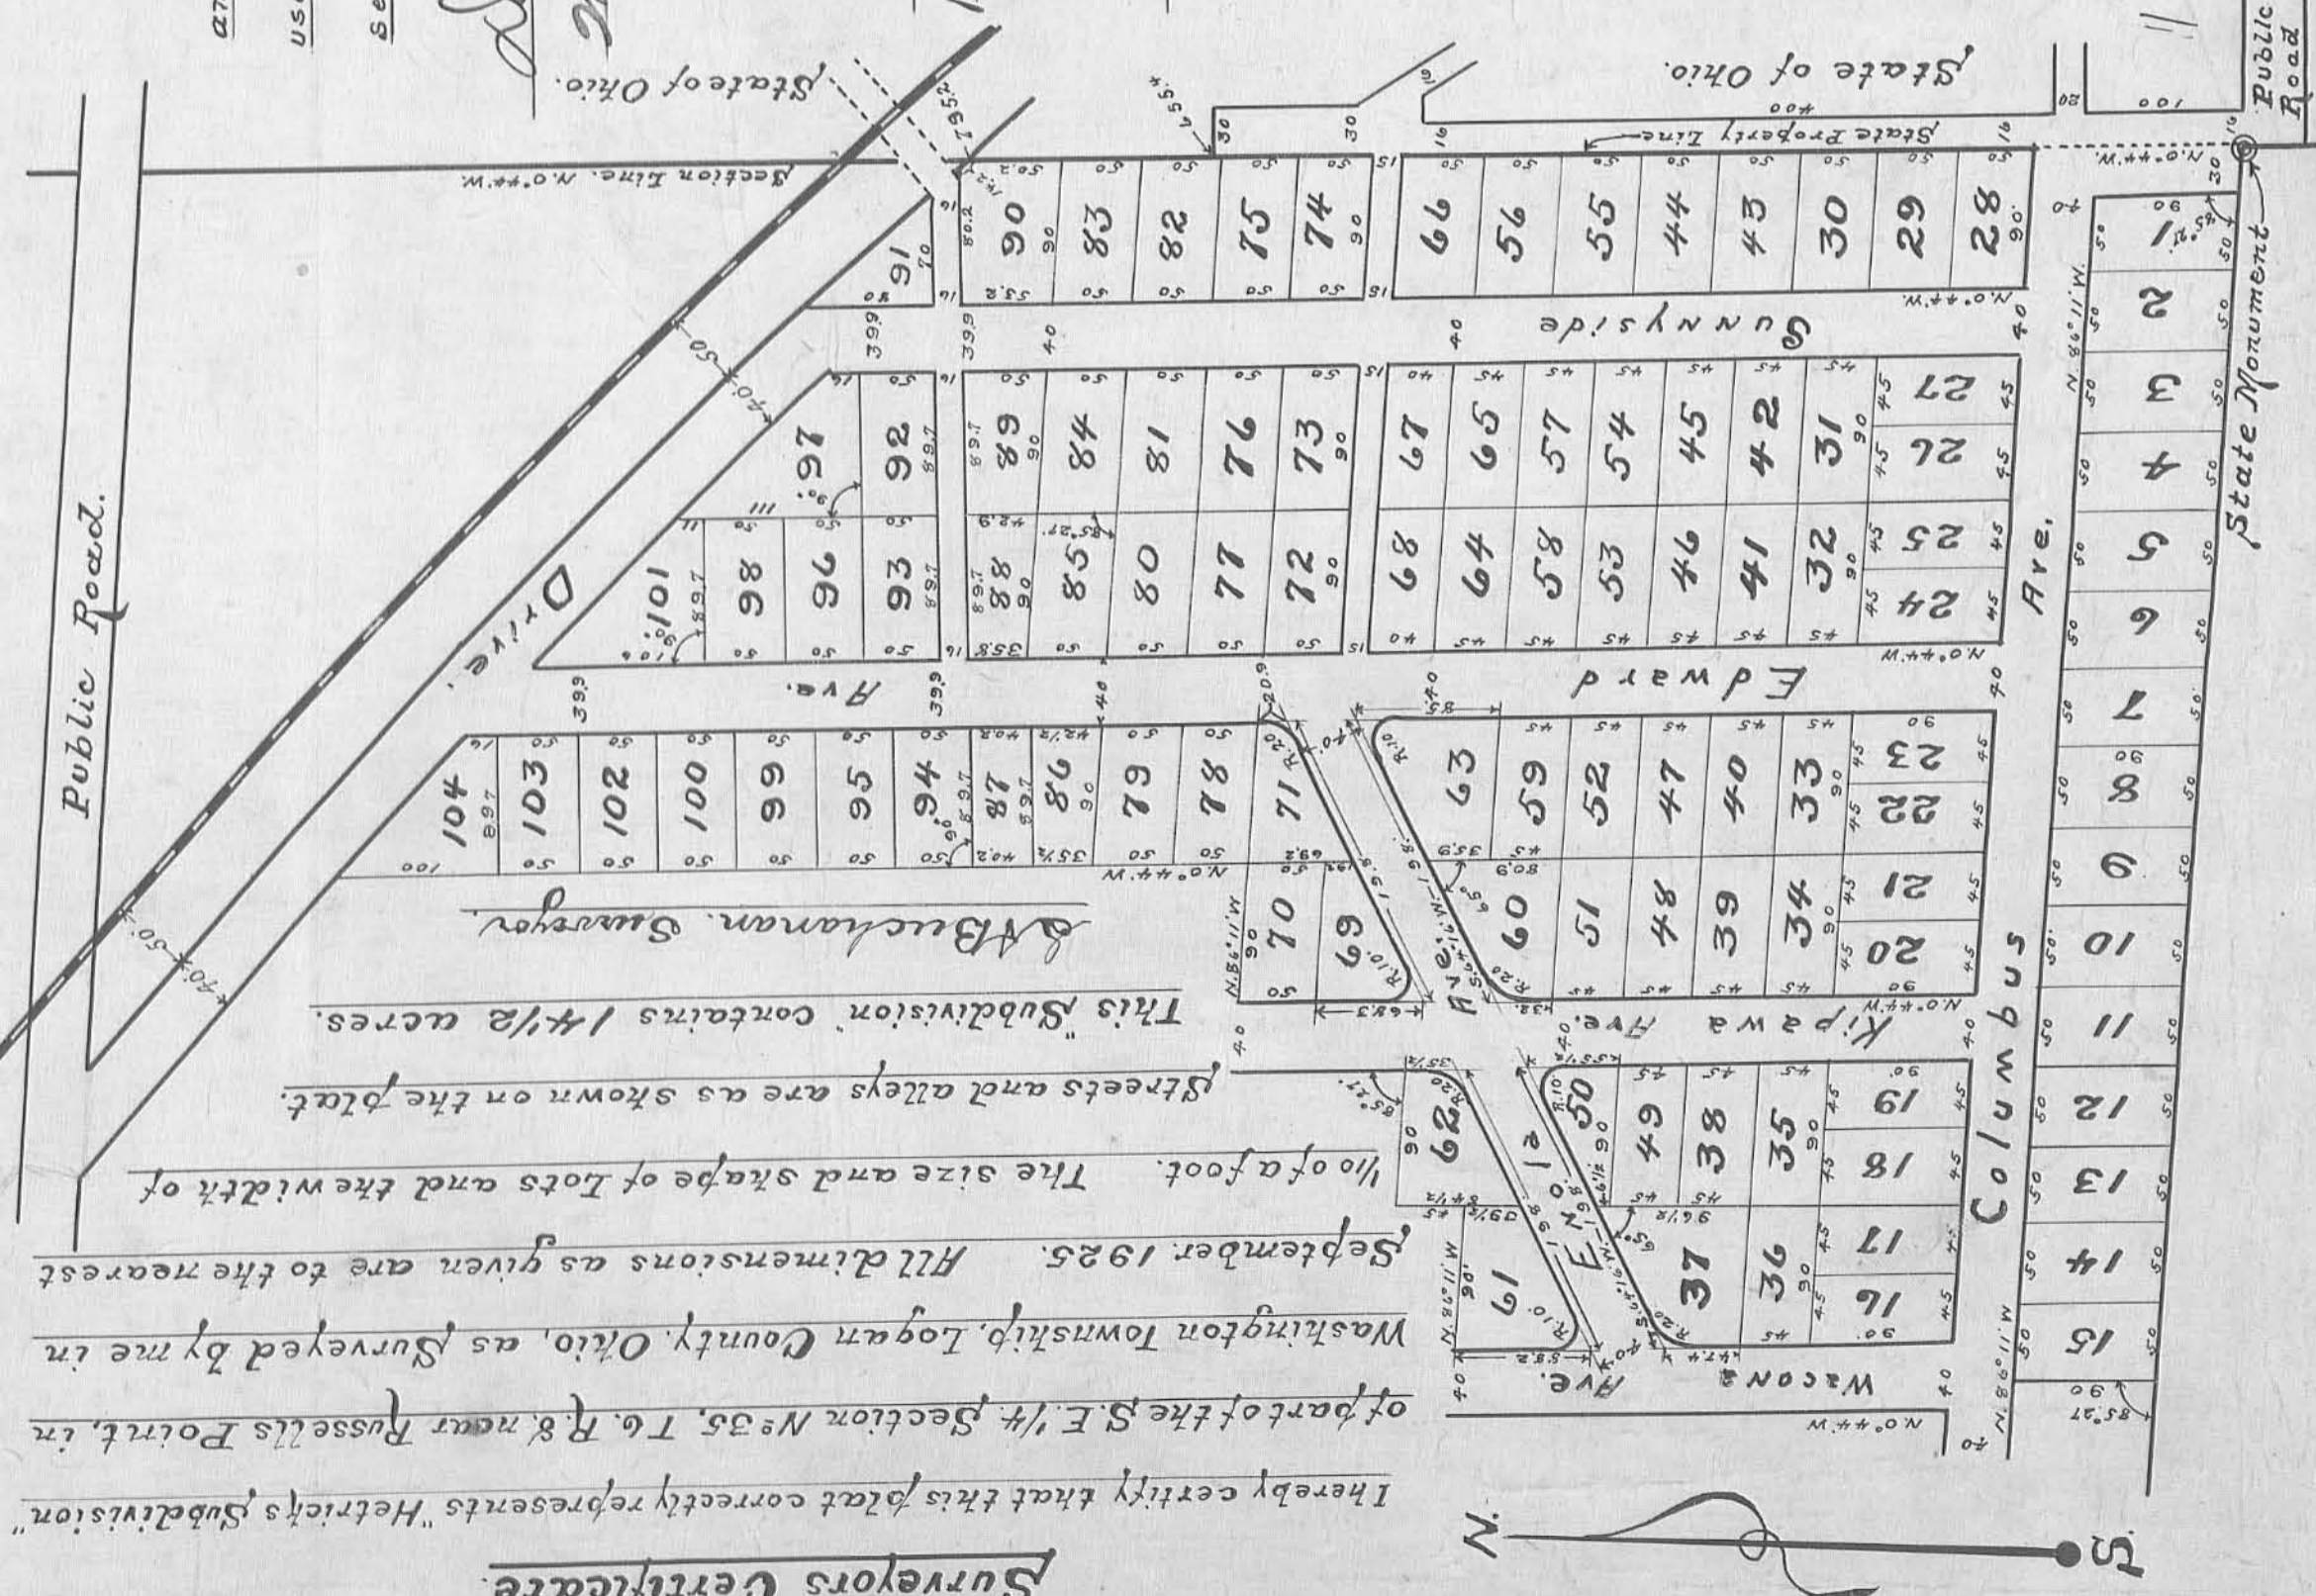

I hereby certify that this plat correctly represents "Hetricks Subdivision" of part of the S.E. 1/4 Section No 35, T. 6. R. 8. near Russels Point, in Washington Township, Logan County, Ohio, as surveyed by me in September, 1925. All dimensions as given are to the nearest 1/100 of a foot. The size and shape of lots and the width of streets and alleys are as shown on the plat.

Surveyors Certificate

S. A. Buchanan, Surveyor

This Subdivision contains 14 1/2 acres.

Public Road.

Drive.

Dedication.

Know All Men: That we Lorenzo D.

Hetrick and Bessie M Hetrick

his wife, proprietors and owners of Hetricks

Subdivision of part of the S.E. 1/4 of Section

No 35, T. 6. R. 8. in Washington Township, Logan County,

Ohio, have authorized and accepted the Survey and plat

thereof, which is herewith transmitted, and we do hereby dedicate

and deed to the public, the Streets and Alleys in said Subdivision, for

use as public highways forever. In Witness Whereof, we have hereto

set our hands and subscribed our names this 8 day of Oct - 1925.

Witnesses:

Delpha O. Cullen
M. A. Montgomery

Signatures:

Lorenzo D. Hetrick
Bessie M. Hetrick

Acknowledgement.

BE IT KNOWN, That on the 8th day of Oct - 1925

before me a Notary Public in and for the County of

Logan Ohio, personally came Lorenzo D. Hetrick and

Bessie M. Hetrick his wife, the owners of Hetricks Subdivision as

above described, and acknowledged the signing of the Dedication to

the public of streets and alleys in said Subdivision to be their voluntary

act and deed for the purposes therein stated. In Witness Whereof I

have hereunto subscribed my name and affixed my official seal on the

day and year above written.

Delpha O. Cullen Notary Public

Approved, 1925 Accepted, 1925
S. P. Core County Surveyor M. J. Hoover Commissioners
of
T. W. Corbett County Auditor S. J. Johnson Logan County

Received for Record Oct 17th 1925.
Recorded in Book 6 Vol. 2 page 5

Laura A. Carter County Recorder.

J-32

1266

INDEXED ON MAP