




1975 - 2005

30


YEARS OF EXCELLENCE

Lee Surveying & Mapping Co.

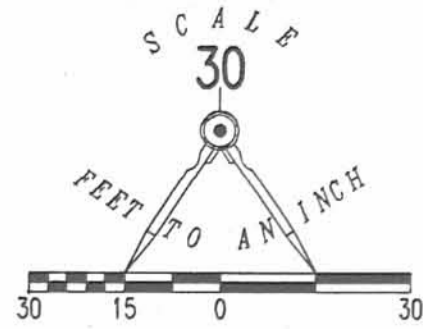

LEGEND

- 5/8 INCH IRON ROD SET
- 3/4 INCH IRON PIPE FOUND
- ⊕ 1 INCH IRON PIPE FOUND

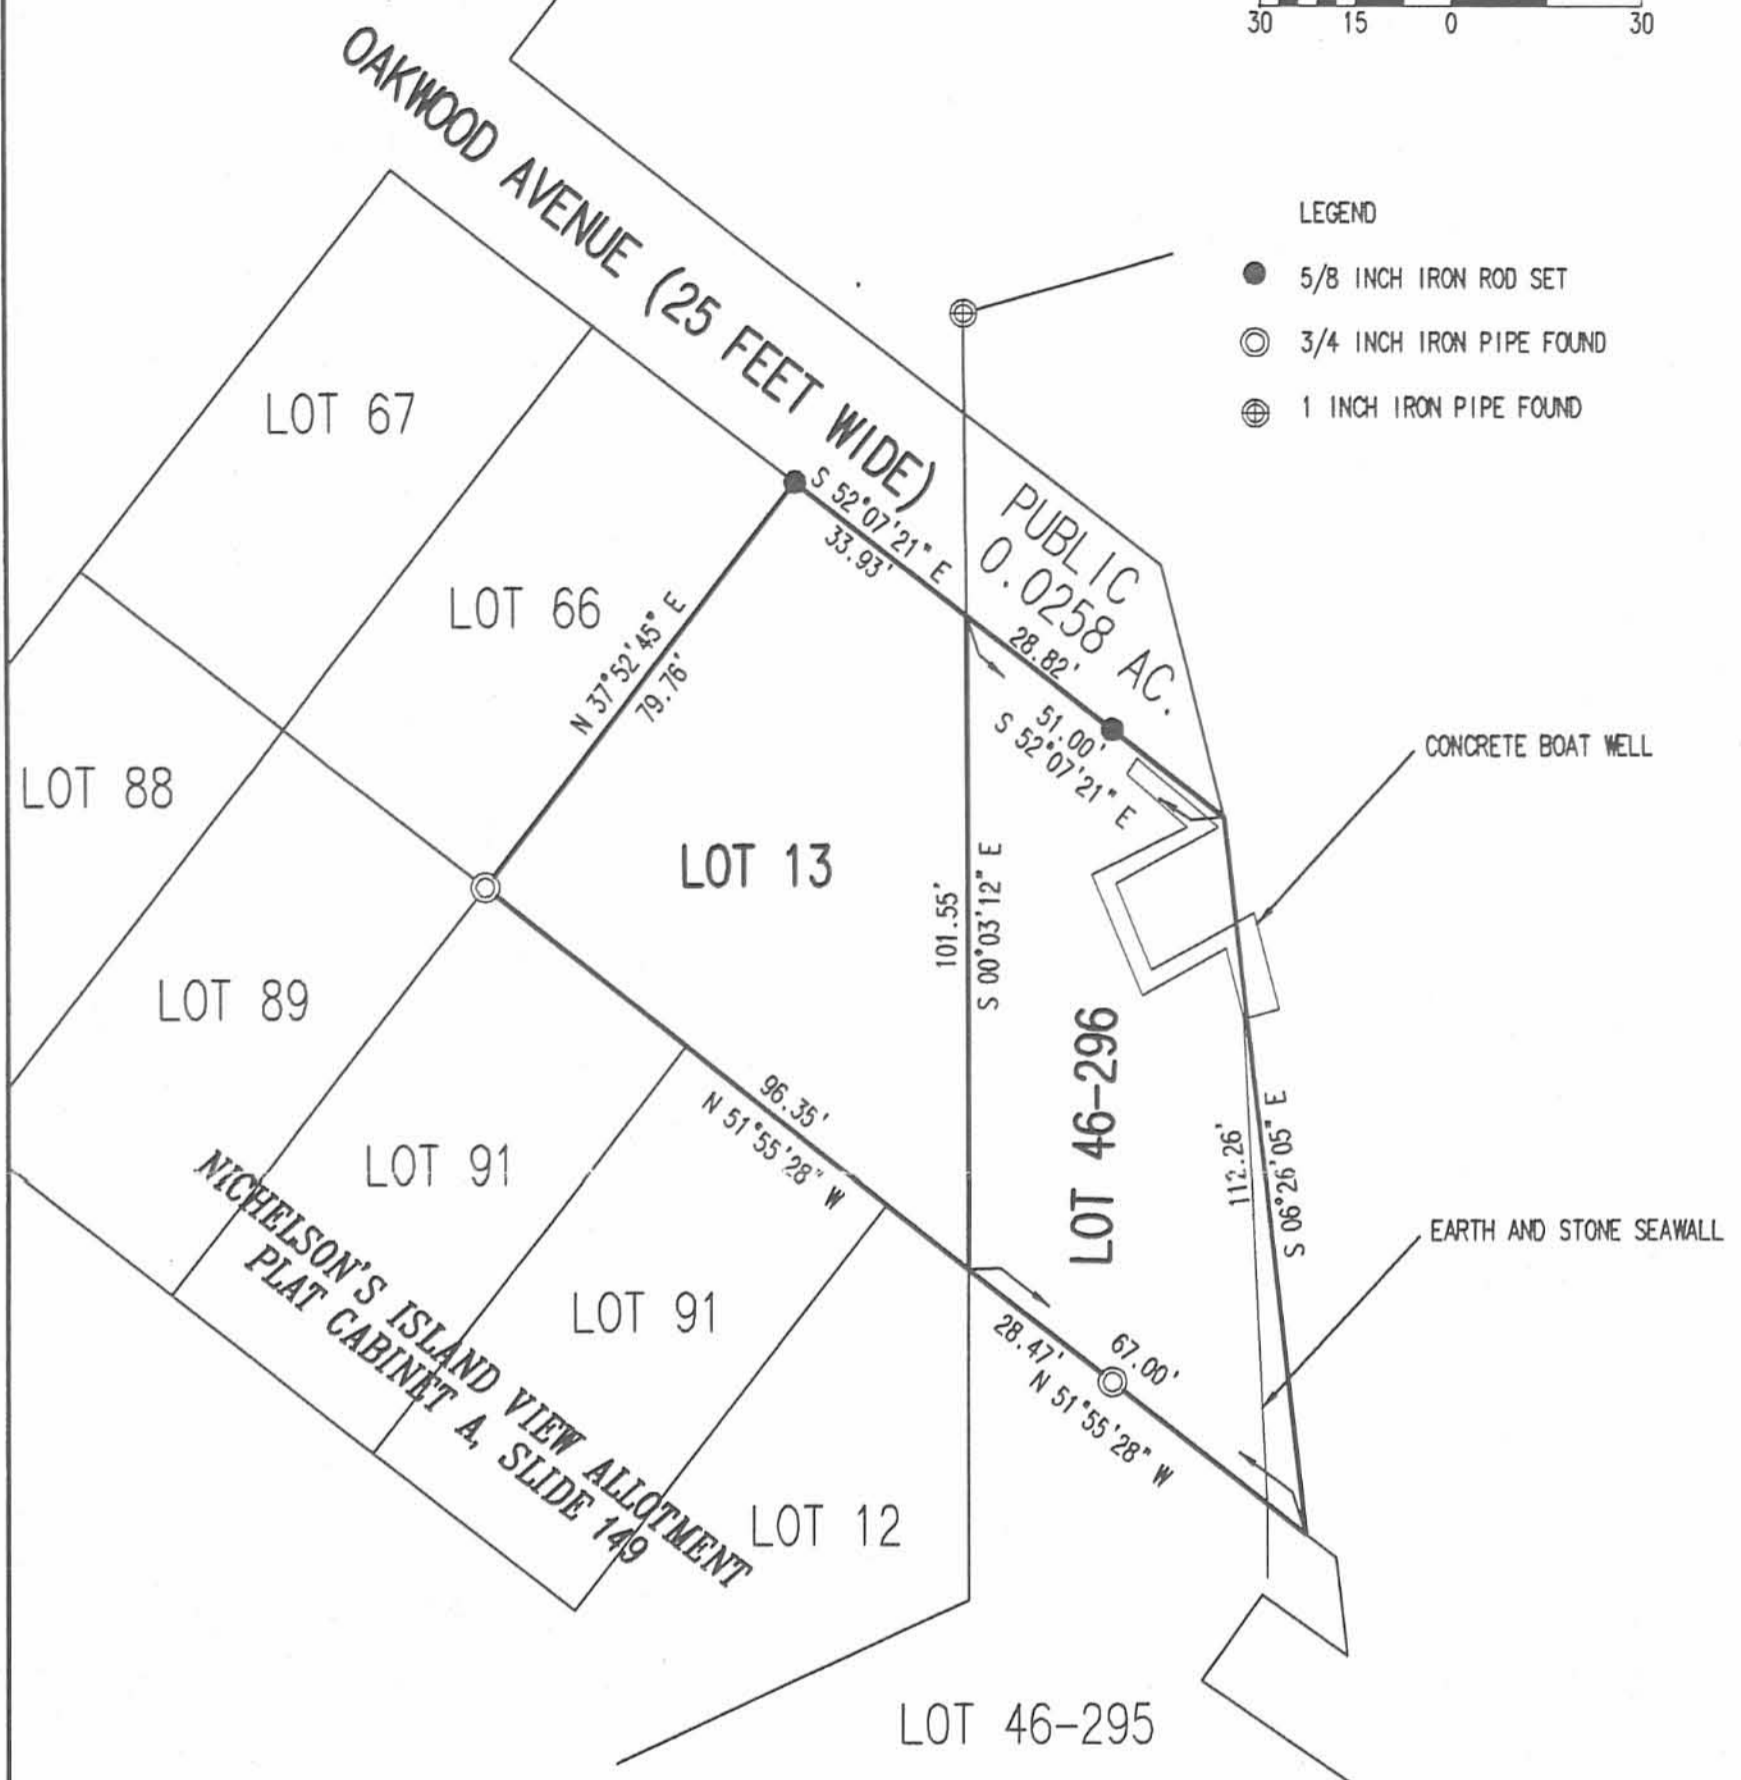

A RETRACEMENT SURVEY OF  
 JERREL W. DUNHAM AND JOYCE E. DUNHAM  
 VOLUME 388, PAGE 672  
 LOT 46-296  
 INDIAN LAKE RESERVOIR LANDS  
 PLAT CABINET A, SLIDE 465  
 AND LOT 13  
 NICHELSON'S ISLAND VIEW ALLOTMENT  
 PLAT CABINET A, SLIDE 149  
 VIRGINIA MILITARY SURVEY 12276  
 STOKES TOWNSHIP  
 LOGAN COUNTY, OHIO

SURVEYED BY:



*Jeffrey I. Lee*  
 JEFFREY I. LEE  
 PROFESSIONAL SURVEYOR 6359  
 JUNE 15, 2005

COPYRIGHT 2005 BY:  
 LEE SURVEYING & MAPPING CO., INC.  
 117 North Madriver Street  
 BELLEFONTAINE, OHIO 43311  
 (937) 593-7335

2 WORKING DAYS  
**BEFORE YOU DIG**  
 CALL TOLL FREE **800-362-2764**  
 OHIO UTILITIES PROTECTION SERVICE.

INDEXED ON MAP  
 1780

ORIGINAL STAMP IN GREEN  
 -2P

ADW D0605 4041055 L-4041055-3

May 28, 1937  
 C.A. Mackay  
 Murray Jones

Survey Lot 67  
 Nicholson's Island View  
 Stokes Twp

A B C D Found iron pipe  
 E Found Axle  
 F-G-H Found old stakes  
 I-J New Posts (found)  
 K-L Set 2" x 2" x 18" wood stakes

Surveyed for  
 Ralph D. Jones  
 1222 Tibbetts Ave  
 Springfield, O.

1780

See Drawer R

