The following described being part of Lot Number IO of Shawnee Island Stokes Township, Logan County Ohio.

Being out of the S.W. corner of Lot Number IO of Shawnee Island Allotment and being more fully described as follows :

Beginning at an iron at the S.W. corner of said Lot Number IO and at the north side of State Route Number 368.

Thence with the west side of said Lot Number IO N. 19 - 57 E. feet to an iron.

Thence again with the west side of said Lot Number IO N. 25 - I9 66.60 feet to an iron.

Thence S. 7I - 00 E. 5I.IO feet to an iron.

Thence S. 2I - 08 W. 87.50 feet to an iron in the north side of State Route Number 368.

Thence with the north side of State Route Number 368 N. 7I - 00 W. 55.60 feet to the place of beginning.

Logan County Engineer

INDEXED ON MAP

INDEXED ON MAP

Bannand Sunvay Shaumaa Island Part of Lot IO Nov. 1960

The following described being part of Lot Number IO of Shawnee Island Stokes Township, Logan County, Ohio.

Beginning at an iron at the N.W. corner of said Lot Number IO Thence S. 7I - 00 E. 59.50 feet to an iron.

Thence S. 2I - 08 W. I75.00 feet to an iron in the north line of State Route Number 368.

Thence with the north side of State Route Number 368 N. 7I - 00 W. I5.00 feet to an iron.

Thence N. 2I - 08 E. 87.50 feet to an iron.


Thence N. 7I = 00 W. 5I.I0 feet to an iron in the west side of said Lot Number IO.

Thence with the west side of said Lot Number IO N. 25 - I9 E. 88.00 feet to the place of beginning.

Also the use of a right of way 20.00 feet wide along the north side of said Lot Number IO from the east side of the above described to Lake Shore Drive. The above right of way being 195.00 feet east and west by 20.00 feet wide north and south.

cc / Logan County Engineer

on Plat Book

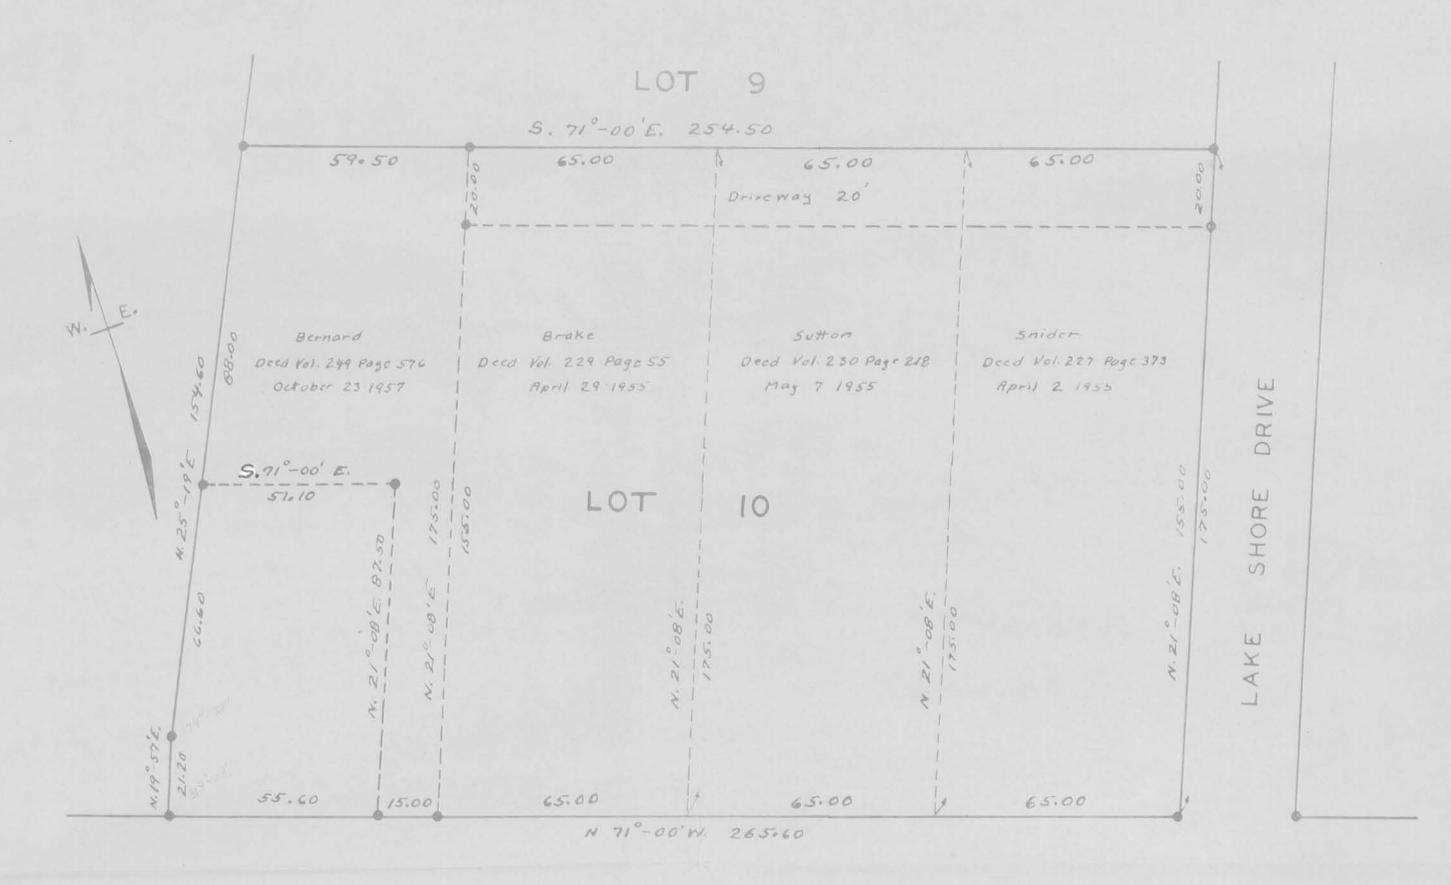

STATE ROUTE 368

• INDICATES IRONS FILE FW-361 BERNARD SURVEY

SHAWNEE ISLAND

PART OF LOT 10

STOKES TOWNSHIP

LOGAN COUNTY OHIO

NOVEMBER 1960

1 25' 50'






DUFF SURVEY V.M.S.12276 SHAWNEE ISLAND MAY 25,1968

The following described real estate situated on Shawnee Island, Stokes Township, Logan County, Ohio and being part of Virginia Military Survey 12276 and more particularly described as follows:

Beginning at an iron pipe in the north line of Buckeye Drive at the southwest corner of lot 10 of Shawnee Island as shown on Logan County Recorders Plat Book C, Volume 3, Page 12; thence with the west line of said lot 10 N.21° 20'E. 21.2 feet to an iron bar; thence continuing with said west line N.26° 40'E. 154.25 feet to an iron pipe at the northwest corner of said lot and the southwest corner of lot 9; thence with the west line of said lot 9 N.26° 40'E. 71.35 feet to an iron pipe; thence N.50° 45'W. 103.4 feet to a point in the shore line of Indian Lake; thence with said shore line S.19° 53'W. 48.5 feet; thence continuing with said shoreline S.1° 19'E. 153.2 feet; thence S.15° 01'W. 84.4 feet to an iron bar in the north line of Buckeye Drive; thence with said north line S.69° 46'E. 7.5 feet to the place of beginning.

Containing 0.30 of an acre more or less.

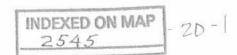

RHOADES DESCRIPTION SHAWNEE ISLAND STOKES TOWNSHIP JANUARY 10,1967

The following described real estate situated in Stokes Township, Logan County, Ohio and being part of Virginia Military Survey 12276 and more particularly described as follows:

Beginning at an iron pipe at the southwest corner of Lot No. 10 of Shawnee Island as shown in Logan County Recorders Plat Book C, Volume 3, Page 12, said iron pipe also being in the north line of State Route No. 368; thence with the north line of said S.R. No. 368, N.69° 46'W. 56.27 feet to a stake at the point of curve of a curve to the right having a radius of 1884.86 feet and a central angle of 12° 42'; thence with said curve, northwesterly, an arc distance of 143.73 feet to a stake; thence N.83° 26'E. 235.8 feet to a stake in the west line of said Lot No. 10; thence with said west line S.26° 40'W. 91.3 feet to an iron pipe; thence continuing with said west line S.21° 20'W. 21.2 feet to the place of beginning.

Containing 0,26 of an acre more or less.

The above described tract being the parcel of land adjacent to Lot No.10 of Shawnee Island designated "Park" on the recorded plat thereof.

