


Indian Lake

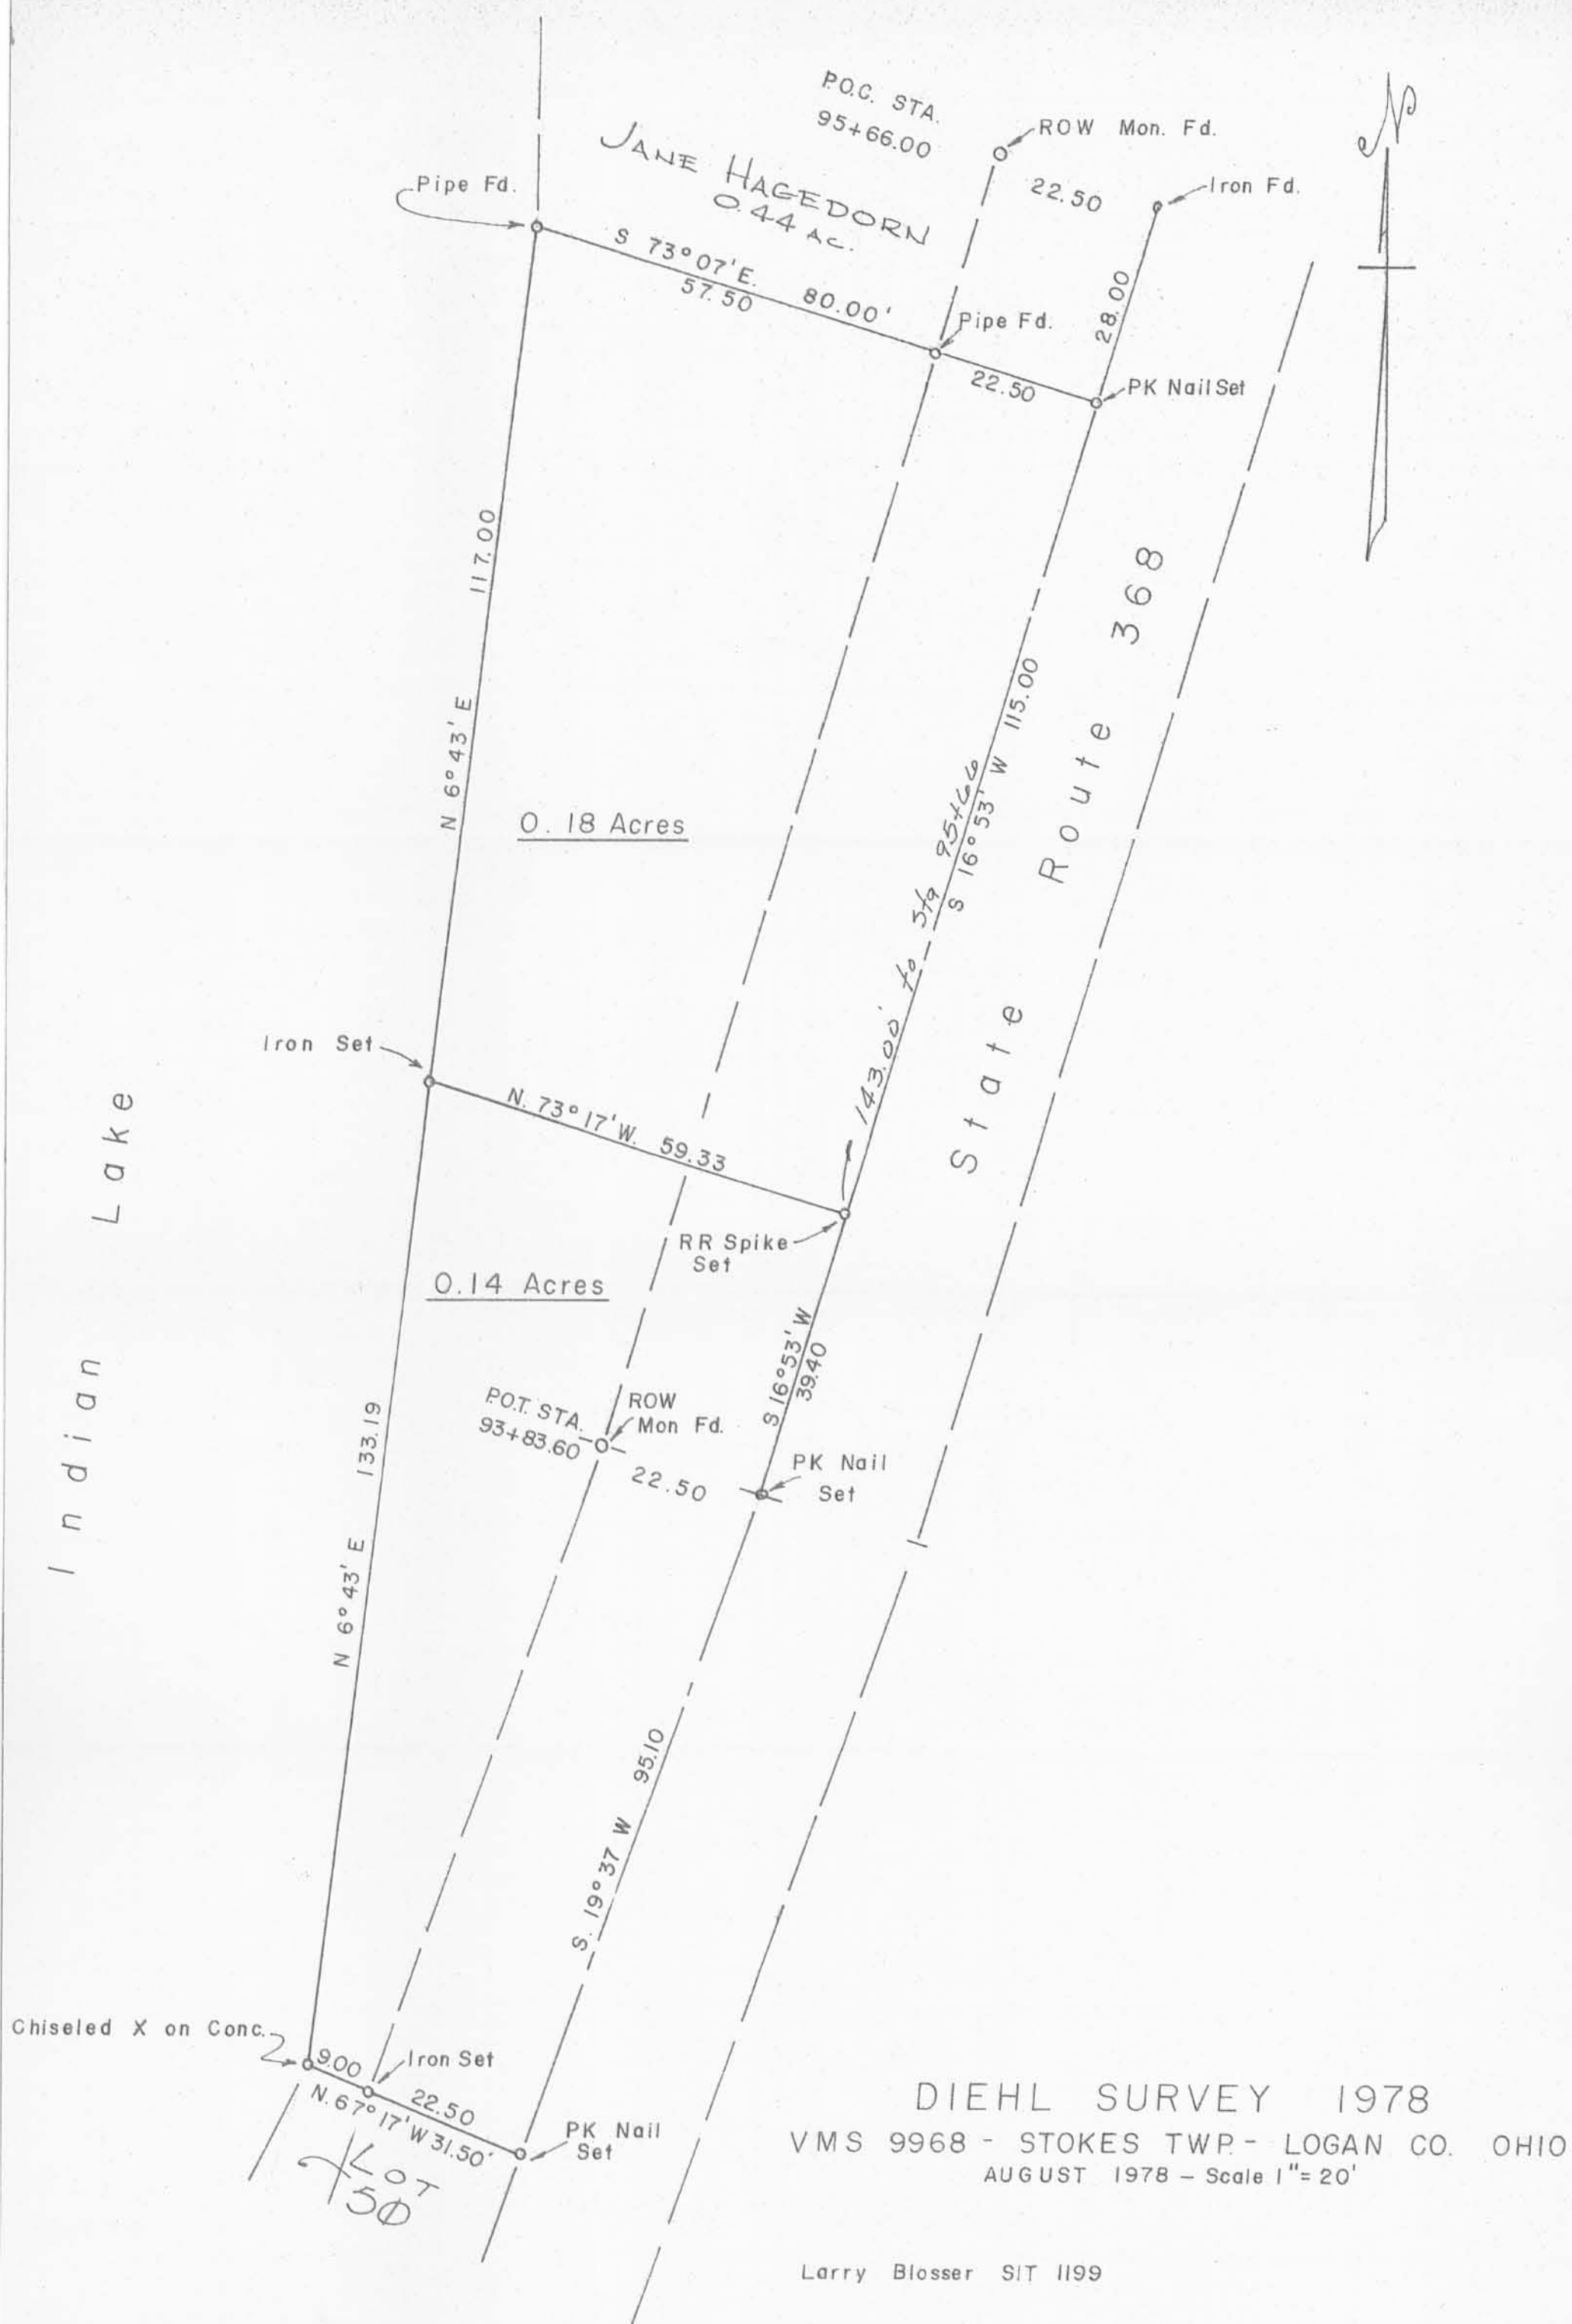

DIEHL SURVEY 1978
 VMS 9968 - STOKES TWP - LOGAN CO. OHIO
 AUGUST 1978 - Scale 1" = 20'

Larry Blosser SIT 1199

2579

INDEXED ON MAP
 -1P