

Seeley to Kindle Survey

The following described real estate situated in the Township of Stokes, County of Logan, State of Ohio and being a part of the West half of the West half of the Southwest Quarter of Section 16 Town 6 South, Range 8 East and being more particularly described as follows:

Beginning at a stone at the intersection of the centerline of C. H. No. 88 (Stringtown Pike) and the centerline of C. H. No. 90 (Carpenter Road), said stone being the southwest corner to Section 16;

Thence with the west line of Section 16, N.  $1^{\circ} 45'$  W. 230.00 feet to a point in said line;

Thence N.  $88^{\circ} 45'$  E. 230.00 feet to a point;


Thence S.  $1^{\circ} 45'$  E. 230.00 feet to a point in the centerline of C. H. No. 88, also being the south line of Section 16;

Thence with said Section line and centerline of C. H. No. 88, S.  $88^{\circ} 45'$  W. 230.00 feet to the place of beginning, containing 1.21 Acres, more or less.

The above described parcel being out of the southwest corner to a 40.00 Acre tract as described in Deed Vol. 323 Page 844 (1-16-69).


The above also being out of a 16.00 Acre tract as carried on the Logan County Auditors Tax Duplicate.

I hereby certify that this is a true and accurate description as prepared by me on September 8, 1975.

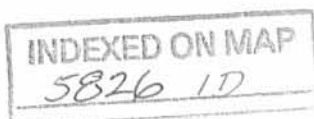

*Daniel E. Gilbert, P.S.*  
Daniel E. Gilbert, P.S.  
Reg. Sur. No. 5402  
1041 N. Main St.  
Bellefontaine, Ohio 43311

MELVIN DEAN SEELEY  
 W 1/2 OF W 1/2 OF S. W. 1/4  
 40.00 ACRES  
 - 1.21  
 38.79 ACRES

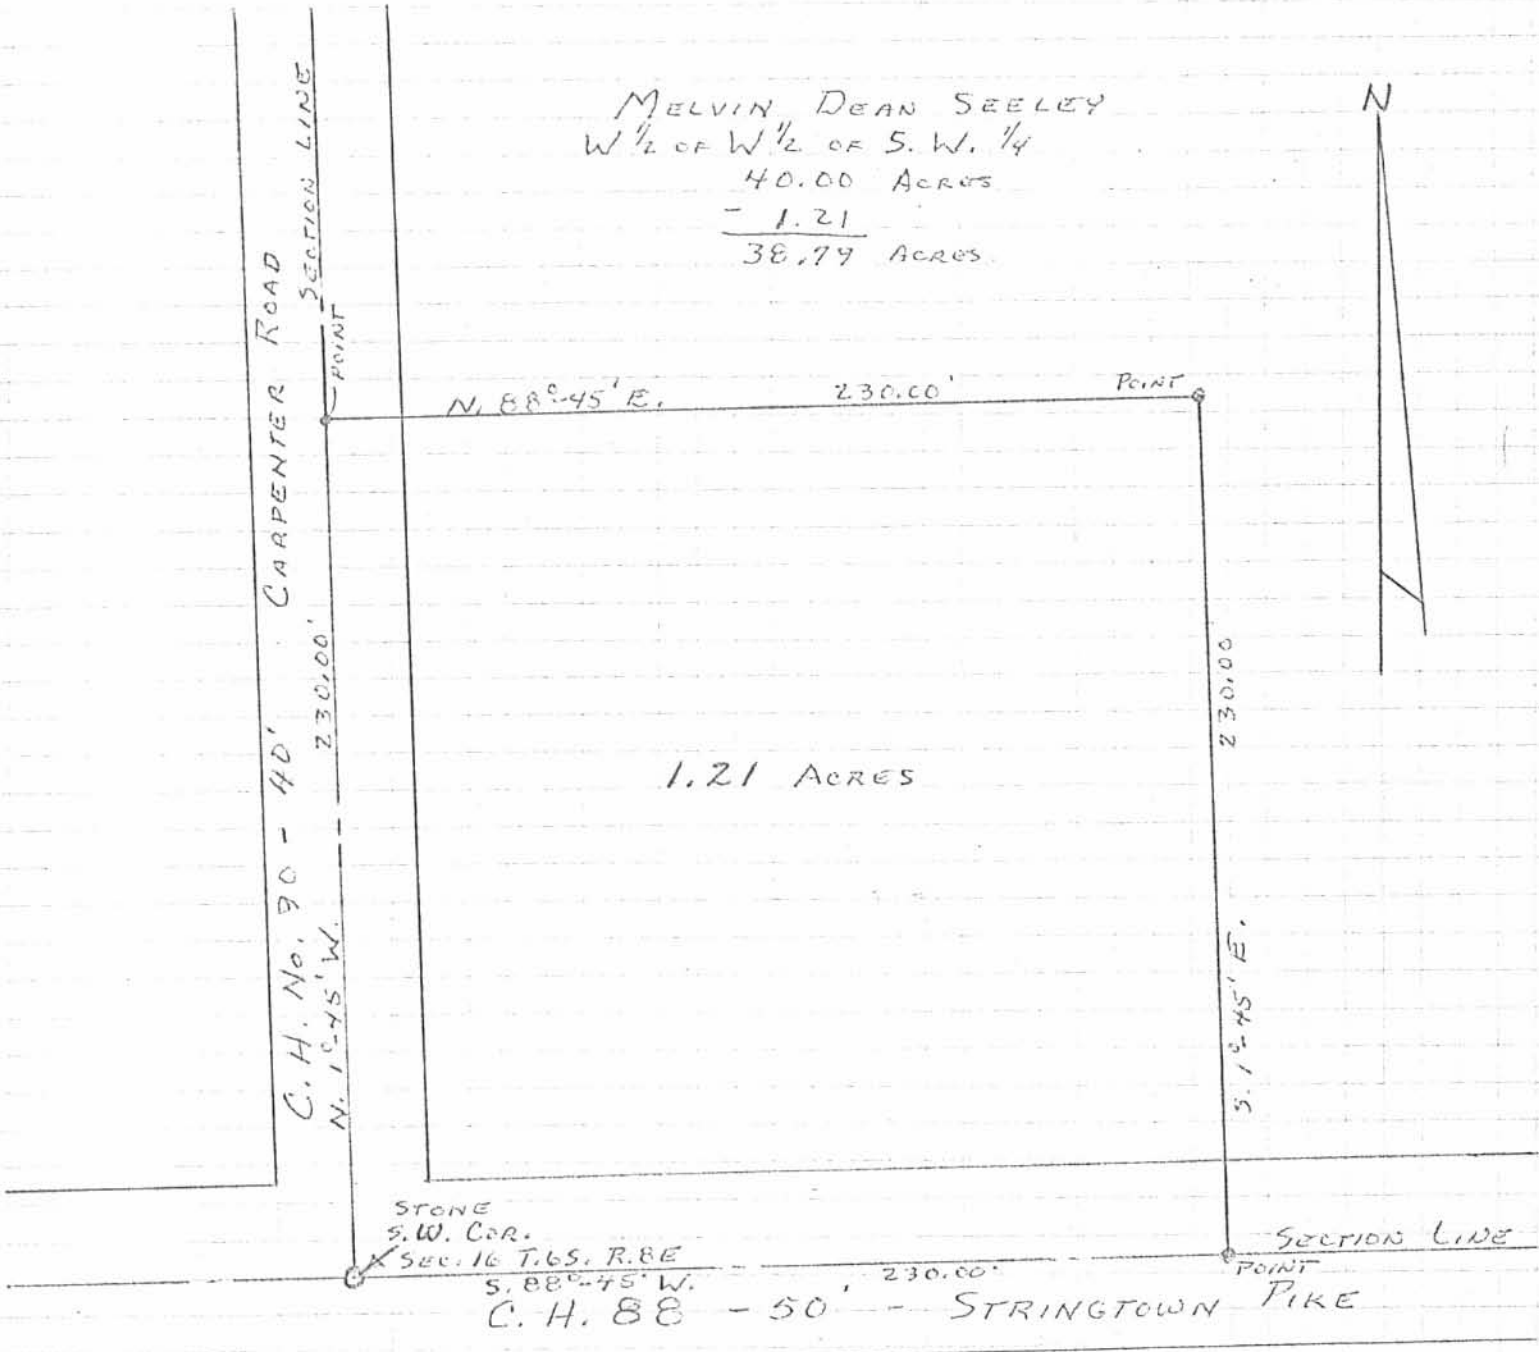

REFERENCES:

SURVEY BOOK C, PAGE 97  
 F.B. No. 330 P.C. 2 - C.H. No. 90  
 Deed Vol. 323 P. 844-845

5826 1P

INDEXED ON MAP

SEELEY - KINDLE SURVEY  
 SECTION 16 T. 6 S. R. 8 E.  
 STOKES TOWNSHIP  
 LOGAN COUNTY, OHIO  
 SEPTEMBER 8, 1975

PLATTED BY:

DANIEL E. GILBERT, P.S.  
 REG SUR. No. 5402  
 1041 N. MAIN ST.  
 BELLERANTINE, OHIO 43311

SCALE: 1" = 50'