

BYERS SURVEY
SEC. 23, T-6, R-8
STOKES TOWNSHIP

September 24, 1960

The following described real estate situated in Stokes Township, Logan County, Ohio and being part of the northwest 1/4 of Section 23, Town 6 South, Range 8 East of the First Principal Meridian and more particularly described as follows:


Beginning at an iron pipe at the northeast corner of lot No. 1 of Byers Horseshoe Channel Subdivision No. 2 as delineated in the Logan County Recorders Plat Book D, Volume 4, page 28; thence with the south line of Horseshoe Channel Drive S. $54^{\circ}-58'$ E. 50.0 feet to an iron bar; thence S. $35^{\circ}-02'$ W. 153 feet to Blackhawk Ditch, passing an iron bar at 142.0 feet, thence with said ditch N. $54^{\circ}-58'$ W. 50.0 feet to the southeast corner of said lot No. 1; thence with said lot line N. $35^{\circ}-02'$ E. 153 feet to the place of beginning, passing a pipe at 11 feet.

Containing 0.18 of an acre more or less.

INDEXED ON MAP

6410 1D

HORSESHOE CHANNEL DRIVE

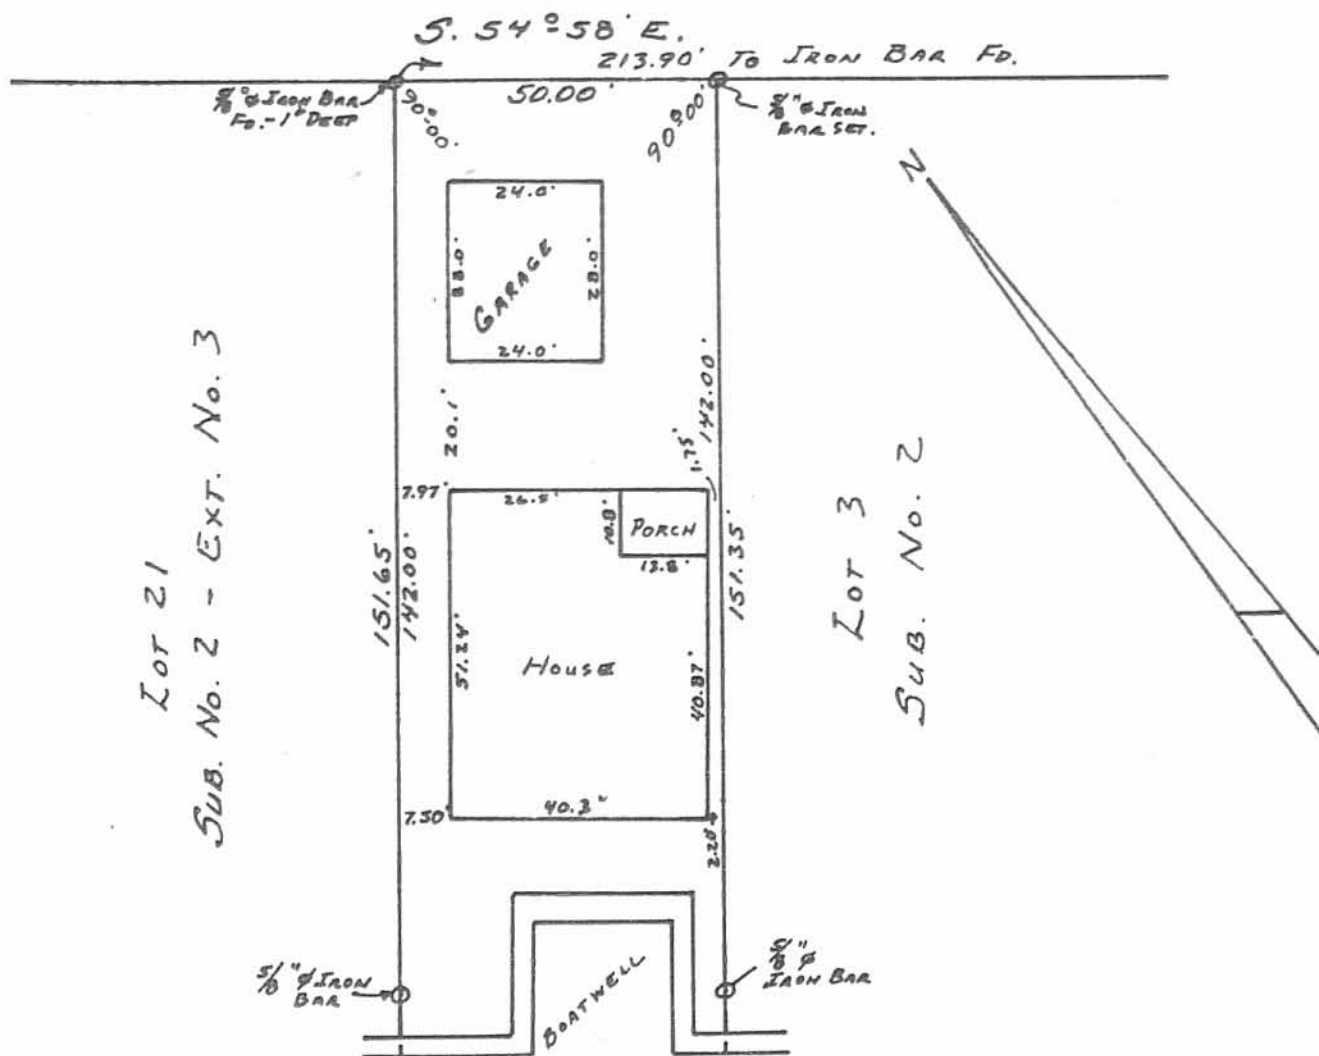

Lot 21
SUB. No. 2 - EXT. No. 3

Lot 3
SUB. No. 2

6410 2P

BLACKHAWK CHANNEL

INDEXED ON MAP

SURVEY OF LOT NO. 4
 BYERS HORSESHOE CHANNEL
 SUBDIVISION NO. TWO
 SECTION 23 T. 65. R. 8 E.
 STOKES TOWNSHIP
 LOGAN COUNTY, OHIO
 APRIL 28, 1980

SURVEYED AND PLATED BY:
 DANIEL E. GILBERT, P.S.
 REG. SUR. NO. 5402
 1041 N. MAIN ST.
 BELLEFONTAINE, OHIO 43311

SCALE: 1" = 30'