

McCall Survey

May, 1983


The following described real estate situated in the State of Ohio, County Logan, Township of Stokes, being part of Virginia Military Survey No. 12277 and more particularly described as follows:

Beginning at an iron pipe at the southwest corner of Lot L, that is N.  $30^{\circ}$  18' E. 379.0 feet from State Line Monument 27 as shown on page 22 of Plan J4, said Lot L being shown on the Hull Survey and filed as No. 2048 in Drawer "R"; thence S.  $47^{\circ}$  14' E. 132.38 feet to a point, passing an iron pipe at 104.38 feet; thence S.  $25^{\circ}$  18' W. 43.37 feet to a point; thence N.  $49^{\circ}$  56' 50" W. 168.60 feet to an iron bar in the east line of Lot J, passing an iron bar at 3.90 feet; Thence S.  $42^{\circ}$  24.5' W. 11.80 feet to an iron bar; thence N.  $47^{\circ}$  35' 30" W. 43.35 feet to an iron bar; thence N.  $30^{\circ}$  18' E. 62.69 feet to an iron pipe at the northeast corner of Lot L, passing an iron pipe at the northeast corner of Lot J at 12.41 feet; thence S.  $47^{\circ}$  13' E. 80.03 feet to the place of beginning. Reference is hereby made to a plat of this survey on file with the Logan County Engineer.

(6835) 1D

INDEXED ON MAP

LESLIE H. GEESLIN  
REG. SURVEYOR 25248

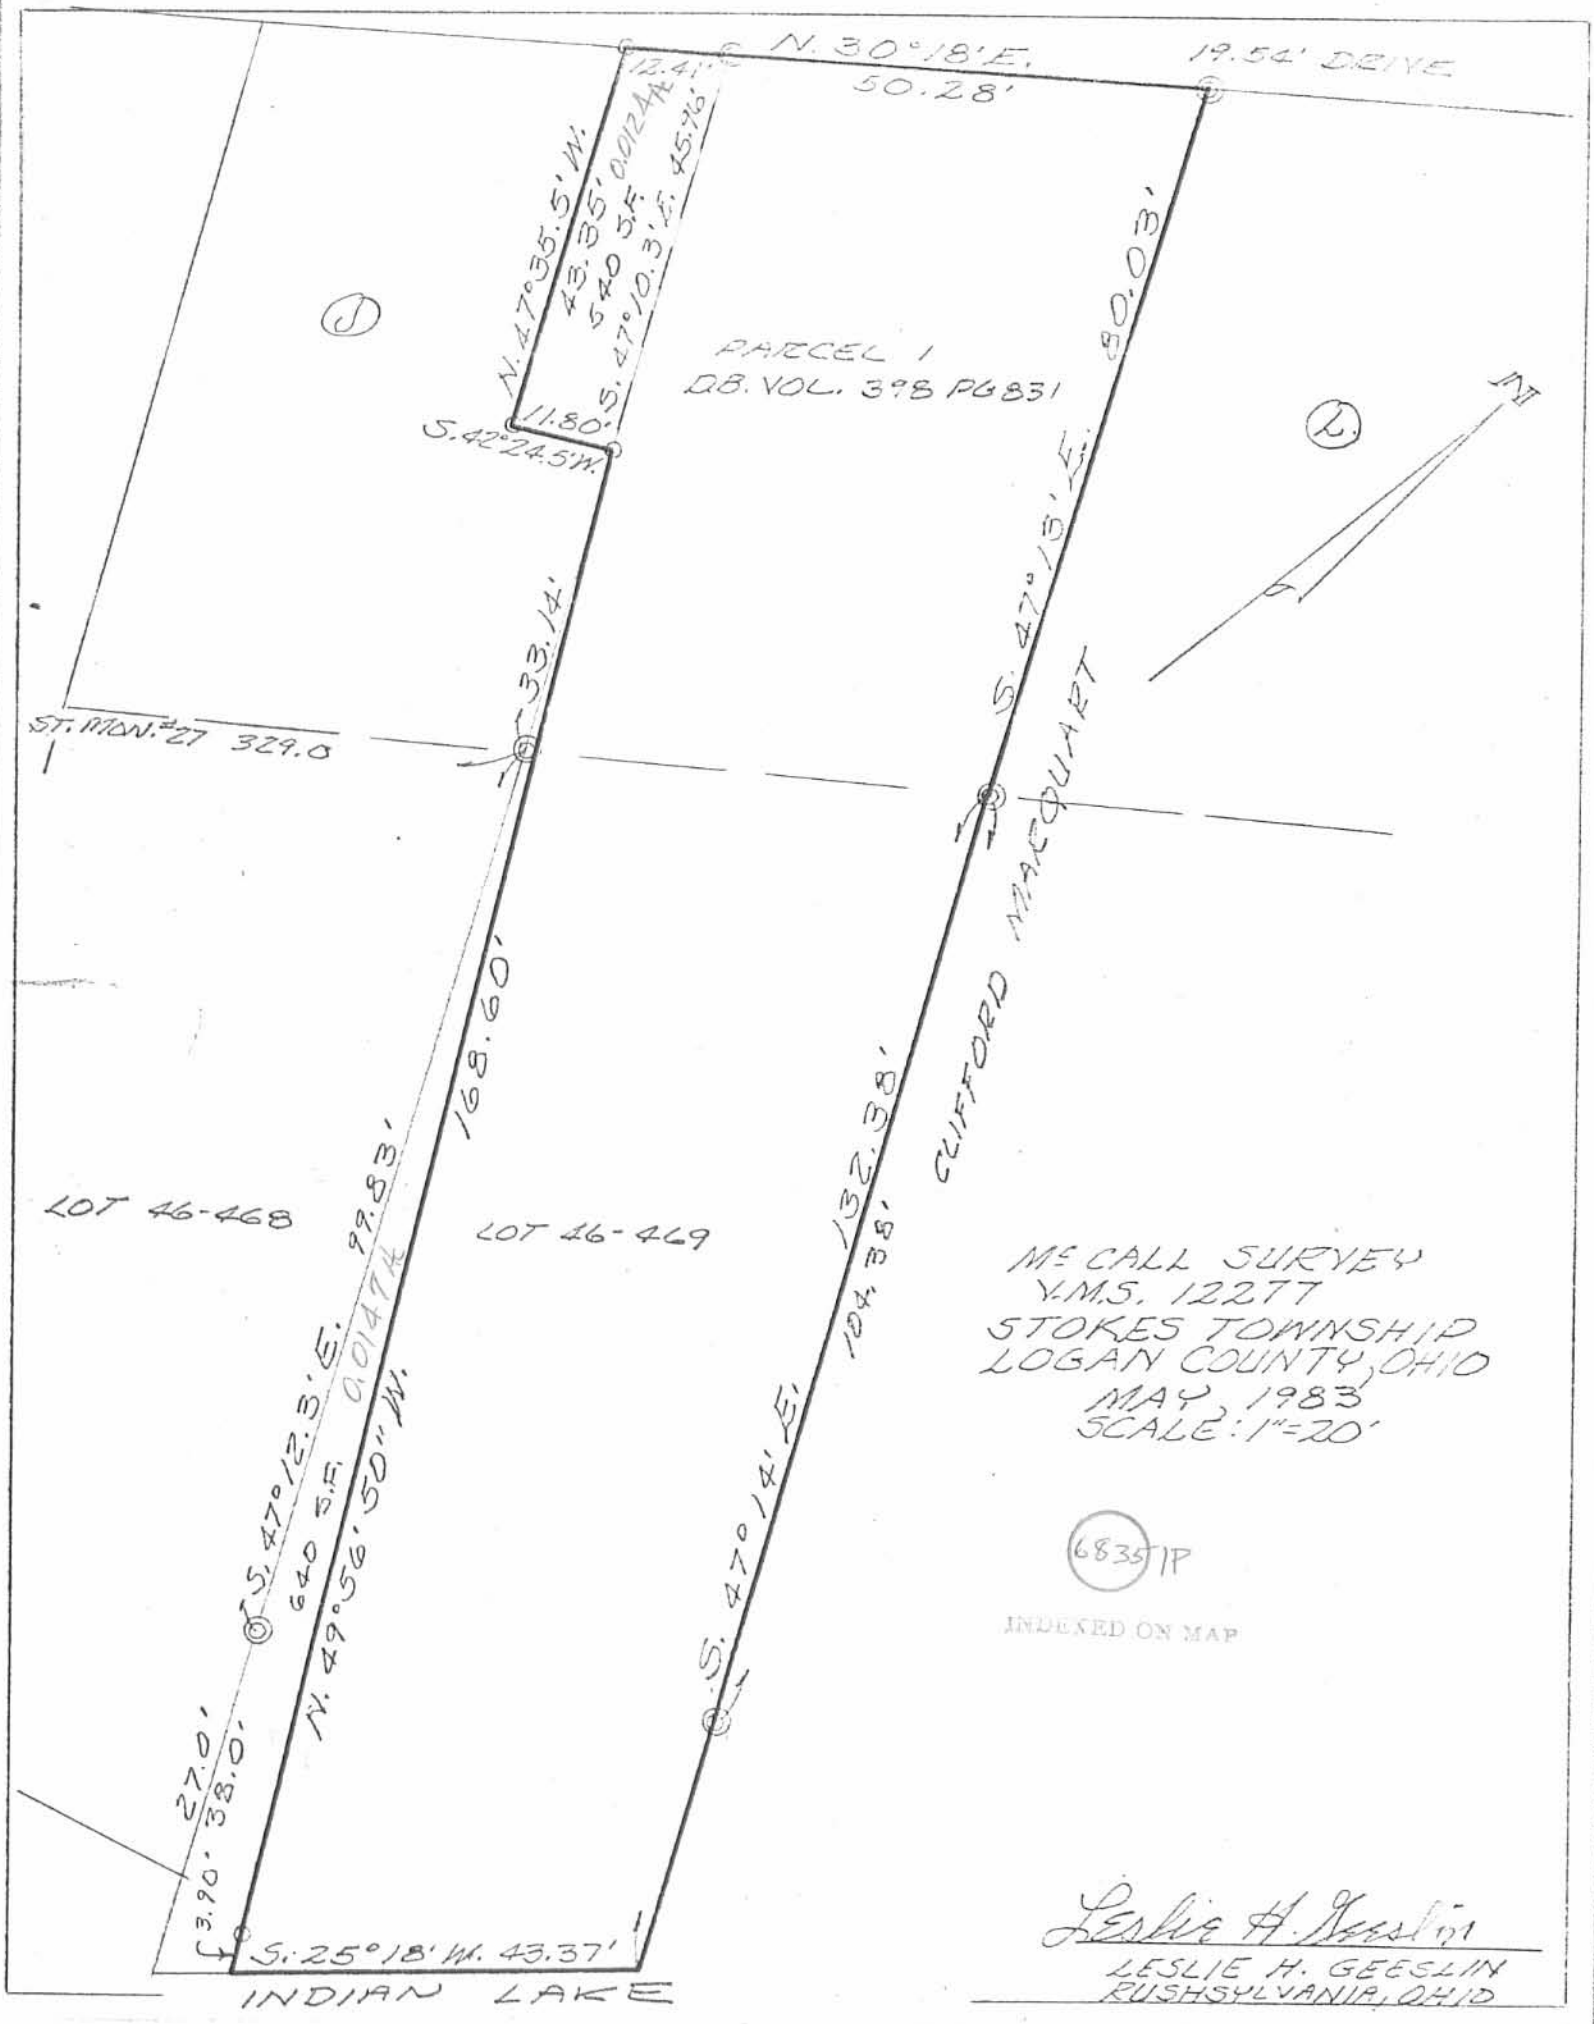

Leslie H. Geeslin  
 LESLIE H. GEESLIN  
 RUSHSVLVANIA, OHIO