Hull Survey Stokes Township 0.00 Acre A ril 1952.

The following described land in Stokes Township, ogan County Chic and being in V. J. 12276 ALGERTA

beginning at State comement Number 24 as shown on Logan County 1-35 (New No. 1962) Engineer's Map J - 4 - A and thence with the line from Said State Monument Number 24 to State Conument Number 23 S. 56 - 20 W. 26.80 feet to an iron pipe said pipe being the beginning point of this survey thence again with the line from State onument Number 24 to State ...onument Number 23 S. 56 - 00 W. Feet to an Iron pipe thence N. 62 - 17 W. 72.4 feet to an iron pipe at the south side of a drive way thence with the South side of said Drive way N. 35 - 48 E. 45.0 feet to an iron at the N.W. corner of M.A.Wildermuth 0.09 acre tract thence with the West side of said "ildermuth tract S. 60 - 08 E. 39.3 feet to the place of beginning said tract containing 0.08 of one acre.

Paral # 43-005-20-02-004

M.K.Core, Logan County Engineer.

Hull Survey "Turkeyfoot" Stokes Township 0.06 Acre July 1957

The following described land in Stokes Fownship, Logan County Ohio, and being in V.M.S. 12276

Beginning at a stake known as State Monument Number 23 as shown on Logan County Engineer's Plan Japa thence on the line from State

Monument Number 23 to State Monument Number 22 S. 35 - 00 W. I9.4 feet
toan iron pipe thence with the S.E. side of a c.07 acre tract N. 58 - 00 W
63.8 feet to an iron pipe in the S.E. side of a private right of way
22.00 feet wide thence with the S.E. side of said Right of way N. 35 - 48 E.
42.10 feet to an iron pipe thence S. 62 - I7 E. 72.4 feet to an iron
pipe in the line from State Monument Number 24 to State Monument Number
23 and the last described line being along the N.W. side of a 0.08 acre
tract thence with the line from State Monument Number 24 to State

Monument Number 23 S. 56 - 00 W. 28.3 feet to the place of beginning
said tract containing 0.06 of one acre.

West part of Parcel # 43-005-20-02-005

cc County Engineer.

Ira M. Vermillion Emales Sim ether (1-30-165 INDEXED ON MAP 1837 ZD original in R-3183

Recieved 9-23-88 MAP ROOM

LUELLA BROOKHART BROWN SURVEY "Turkey Foot Point"

The following described real estate situated in the Township of Stokes, County of Logan, State of Ohio, and being a part of Virginia Military Survey No. 12276 and being Permanent Parcel No. 43-005-20--02-004 on Turkey Foot Point and being more particularly described as follows:

Beginning at the southwest corner to Louise Sheets' present 0.118 Acre tract as recorded in Official Record No. 45 Page 505 (6-24-1987), said corner being a 3/4 inch Iron Pipe found and being the northwest corner to the tract to be described and in the east line of Hull Drive (Being a private drive);

Thence with the south line of Sheets, S. 57° 56' E. 112.90 feet to a point on a concrete seawall, passing through a 3/4 inch Iron Pipe found at 89.10 feet;

Thence with said concrete seawall, S. 26° 30' 26" W. 39.93 feet to a point at the northeast corner to Charles L. Thomas' present 0.1222 Acre tract as recorded in Official Record No. 50 Page 673 (9-25-1987);

Thence with the north line of Thomas' tract, N. 60° 24' W. 119.80 feet to a chisel point in concrete set at the northwest corner to Thomas' tract and being in the east line of Hull Drive, passing through a 3/4 inch crimped Iron Pipe found at 17.70 feet;

Thence with the east line of Hull Drive, N. 35° 48' E. 45.00 feet to the place of beginning, (Note: The east line of Hull Drive being the Basis of Bearing for this description), containing 4,922.99 square feet or 0.113 Acres, more or less.

The above described tract is an 0.08 Acre tract as described in Deed Volume No. 228 Page 451-453 and is a tract of 0.0316 Acres as Lot No. 46-446, Indian Lake Reservoir Lands as described in Deed Volume No. 318 Page 267.

I hereby certify that this description is based on a field survey made by me on September 14, 1988.


INDEXED ON MAP 78373D



DANIEL E. GILBERT, P.S.

Reg. Sur. No 5402 400 N. Park St.

Bellefontaine, Ohio 43311

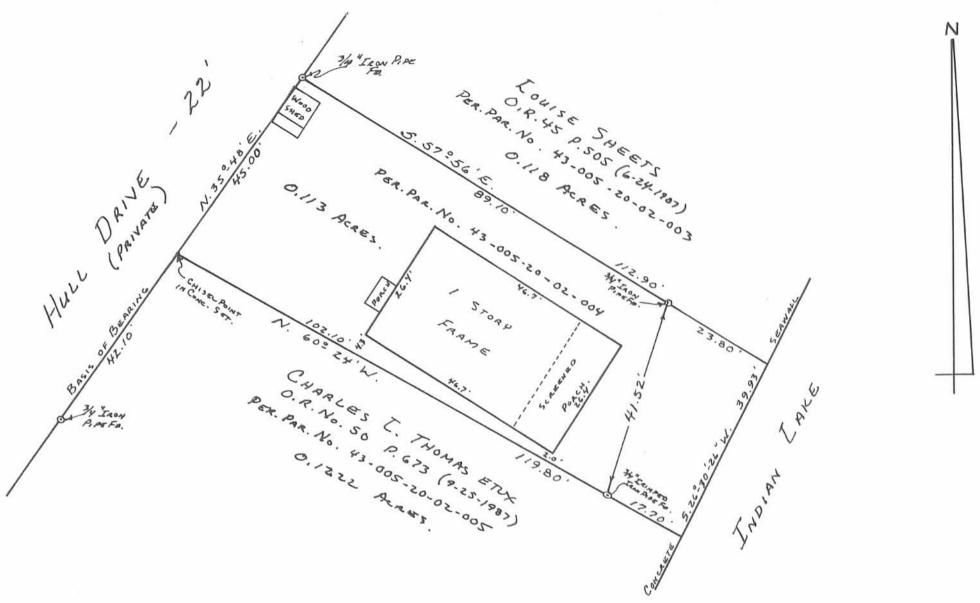

INDEXED ON MAP

DANIEL E. GILBERT, P.S., REG. SUR. NO. 540Z 400 N. PARK ST. BELLEFONTAINE, OHIO 43311



LUELLA BROOKHART BROWN SURVEY
V. M.S. NO. 12276
TURKEY FOOT POINT
STOKES TOWNSHIP
LOGAN COUNTY OHIO
SEPTEMBER 14, 1988

SCALE: 1"=20'