

Nettlingham to Van Arledge Description

October, 1969

Being situated in Washington Township, Logan County, Ohio; and being a part of V.M.S. #9925- #10121. - 9946 .

Beginning at a iron in the northwest corner of Helen Heminger's 0.19 acre tract.

Thence N $58^{\circ}-53'W$ 22.6 feet to a iron at the P.C. of a curve with a 8.0 feet radius and 14.2 feet tangent distance (this course is not tangent to the curve).

Thence with said curve a arcs distance 16.95 feet to the P.T. of this curve.

Thence with the south side of a drive S $52^{\circ}-42'W$ 44.9 feet to a iron.

Thence S $6^{\circ}-32'E$ 68.9 feet to a iron.

Thence S $82^{\circ}-00'W$ 67.15 feet to a iron in the west line of said Heminger's 0.19 acre tract.

Thence N $5^{\circ}-22'W$ 69.45 feet to the place of beginning.


Containing 0.13 of an acre more or less. 0.10 of an acre was surveyed from a 0.15 acre tract and the remaining 0.03 of an acre from a 1.576 acre tract.

4687 10

INDEXED ON MAP

Owen K. Shirk

Surveyor 4271

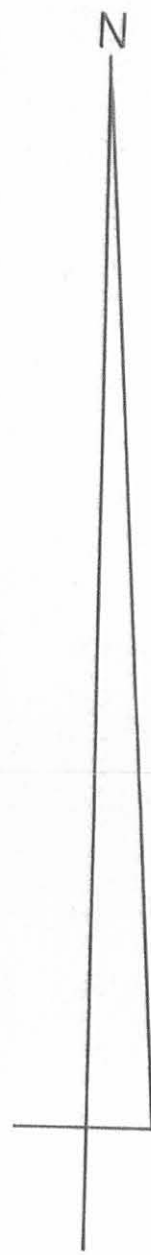

MINGO

WAY

- 30'



Thomas C. Oakley et ux
O.R. No. 18 P. 845 (4-30-1986)
Per. Par. No. 51-032-12-27-007.000

0.19 Acres

Darrell M. Gratz et ux
O.R. No. 80 P. 734 (3-4-1989)
Per. Par. No. 51-032-12-27-002.000

0.397 Acres

Being Per. Par. No.
51-032-12-27-001.000 = 0.10 Ac.
51-032-12-27-001.001 = 0.10 Ac.
51-032-12-27-001.002 = 0.03 Ac.

o - P.K. Nail Set.
• - 5/8" x 30" Rebars Set.

INDEXED ON MAP
4687 2P



McGovern Survey V.M.S. No. 9925-9946-10121, Waterbury Area, Washington Township, Logan County, Ohio.	
SCALE: 1" = 10'	APPROVED BY: <i>Daniel E. Gilbert</i>
DATE: 2-21-1990	DRAWN BY: DEG
REVISOR:	
DRAWING NUMBER: 090-012	
Daniel E. Gilbert, P.S. Reg. Sur. No. 5402	