




6574

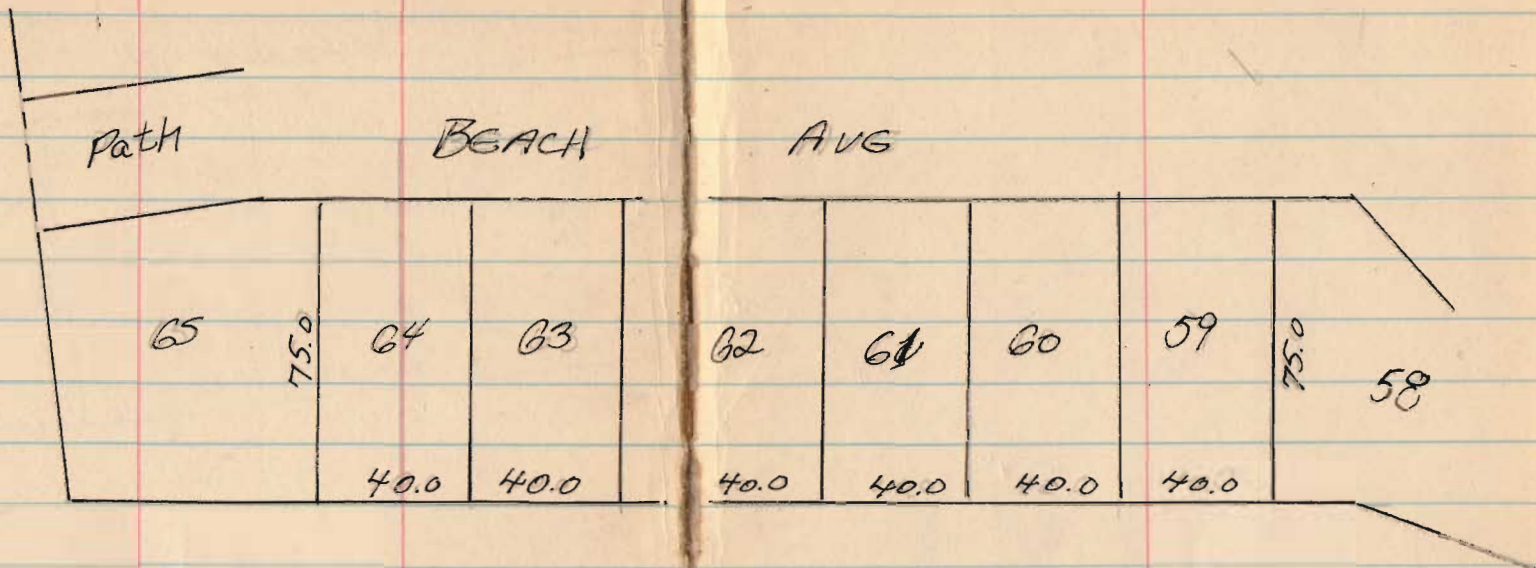

6544

INDEXED ON MAP

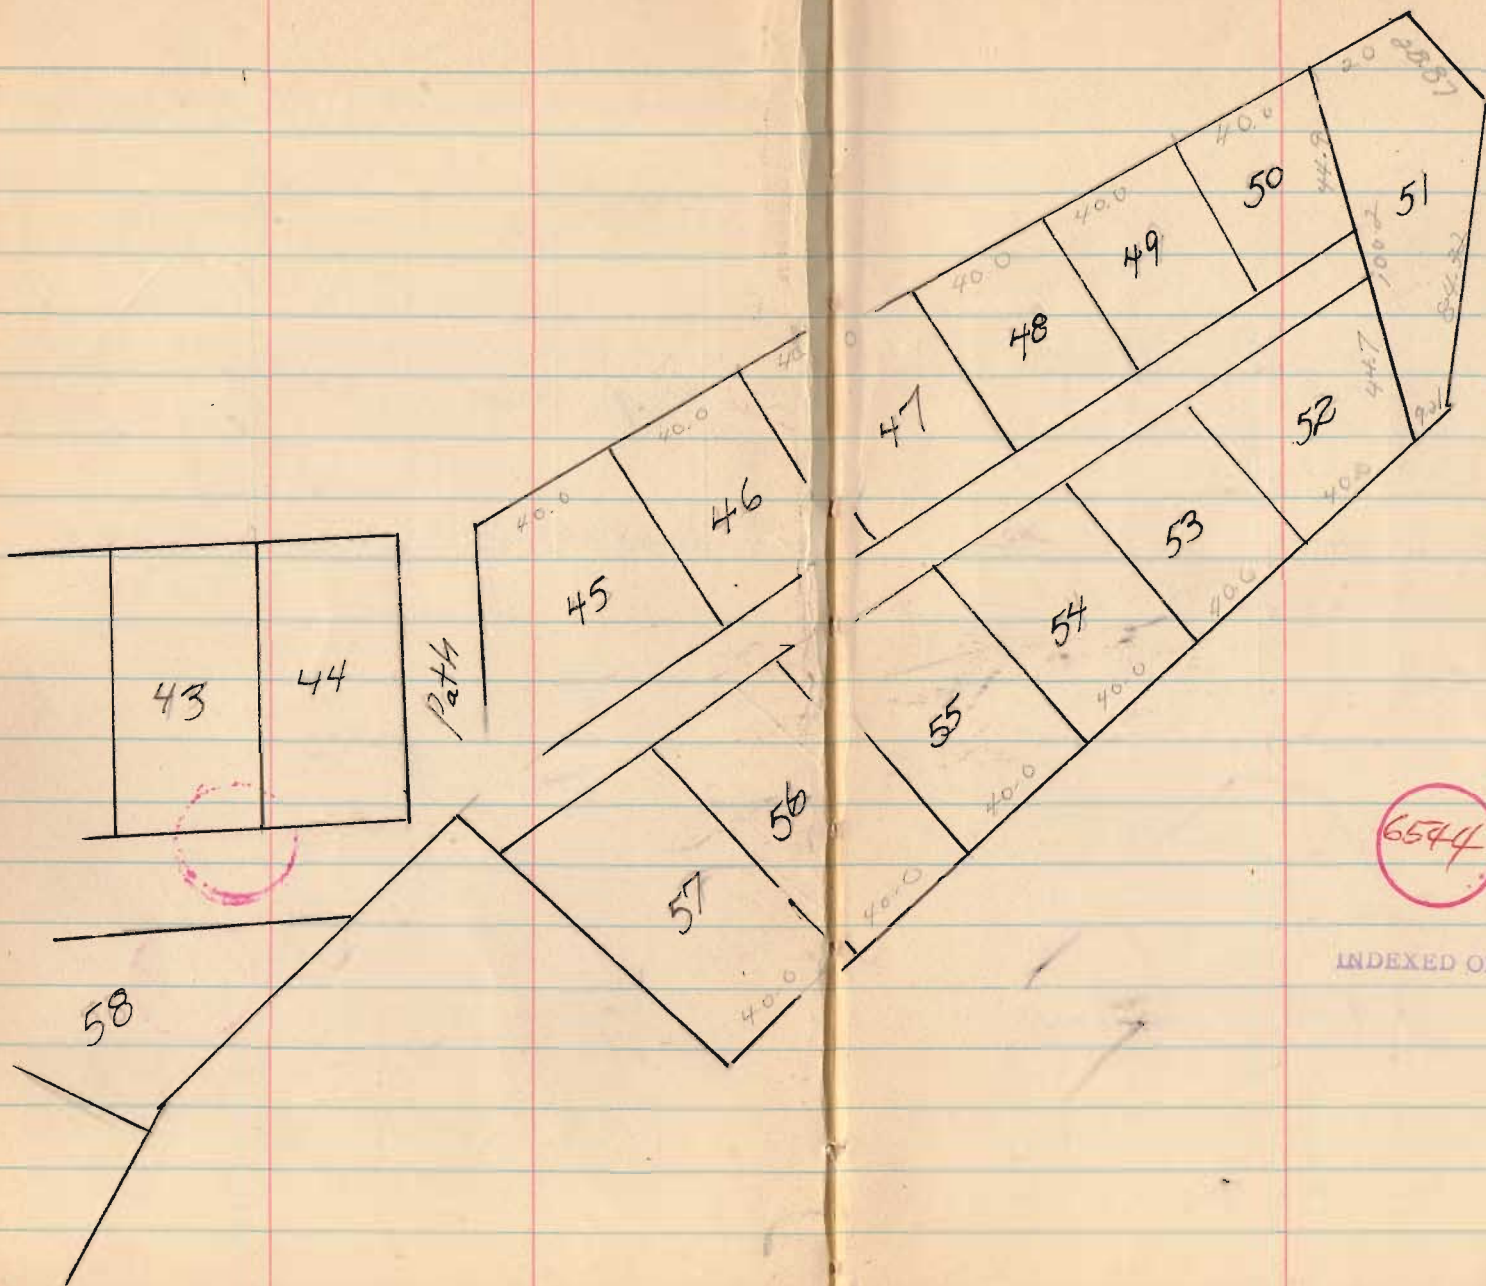


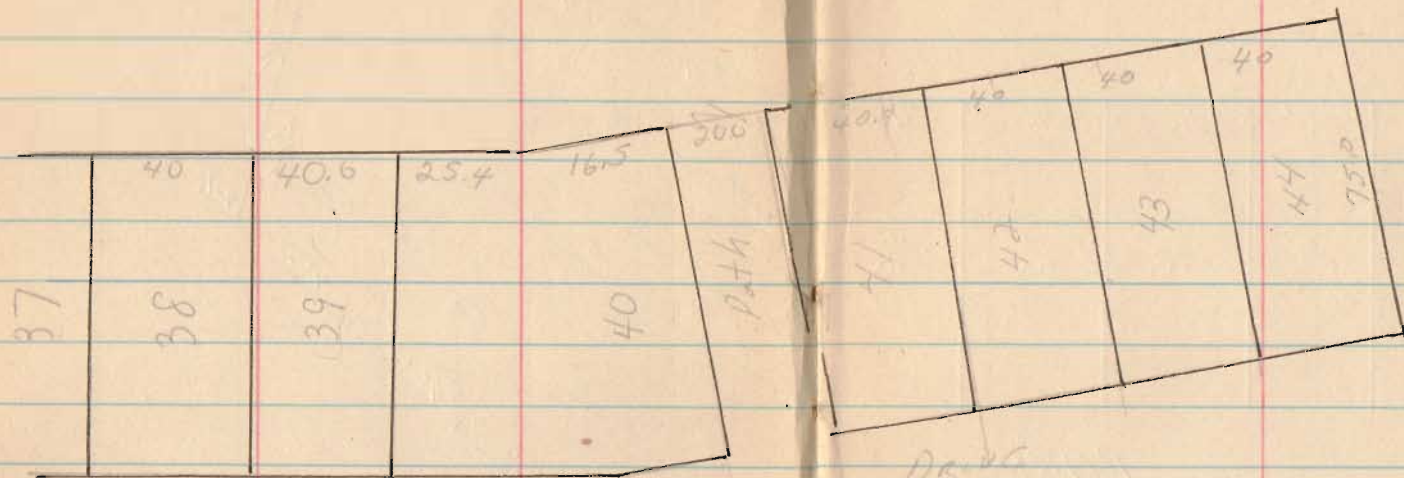

PARK.

6544

INDEXED ON MAP


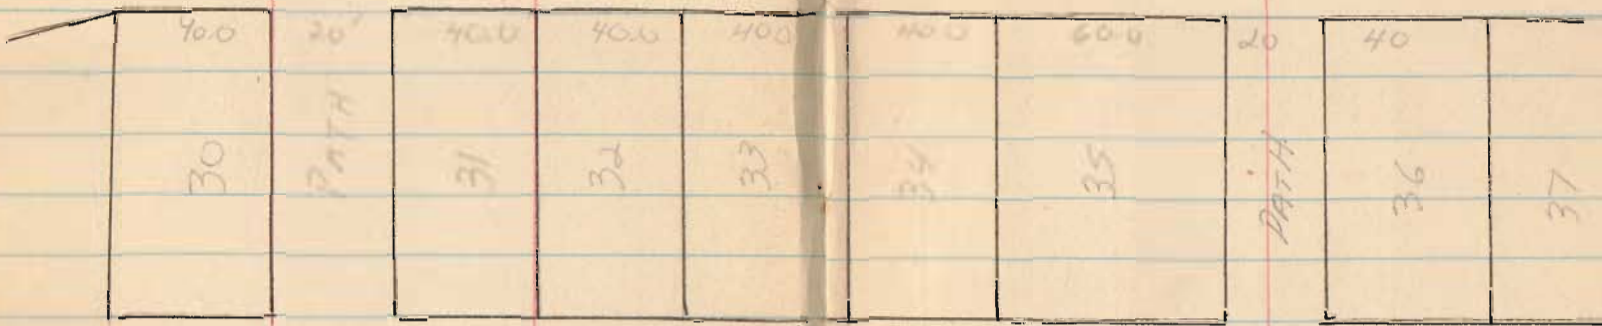


PARK

DRIVE


6544

INDEXED ON MAP

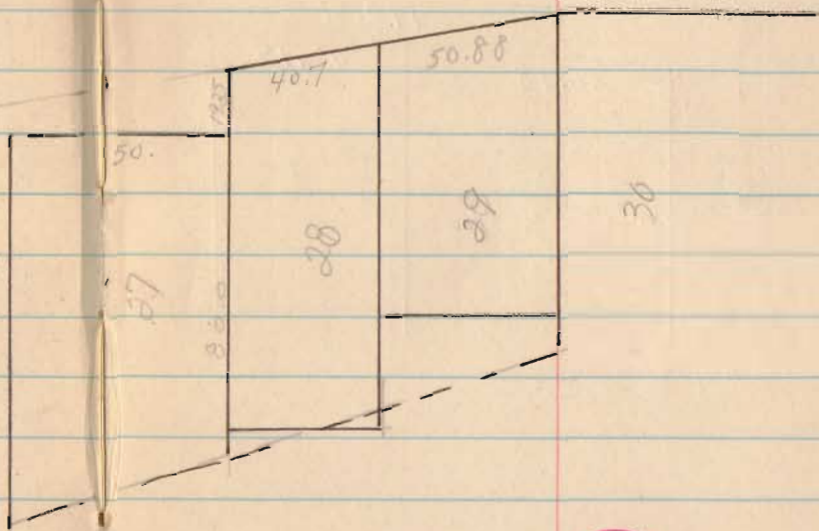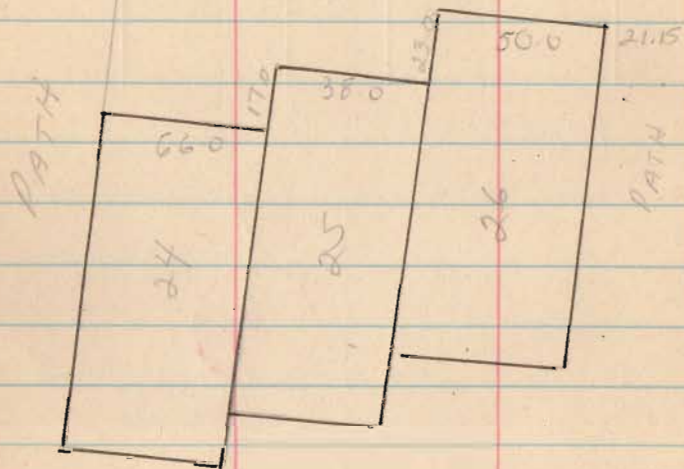


6544

INDEXED ON MAP

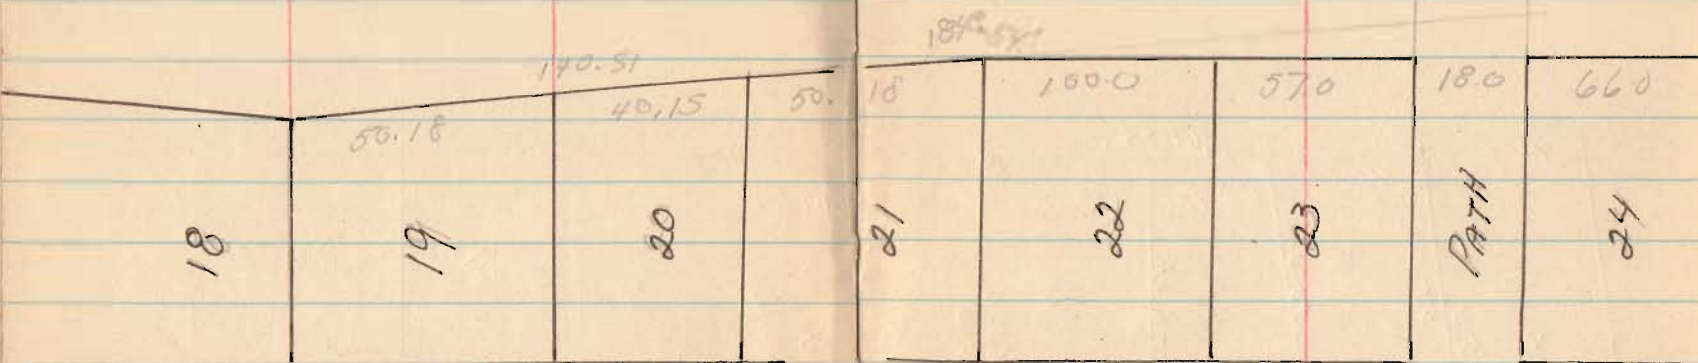

6544

INDEXED ON MAP

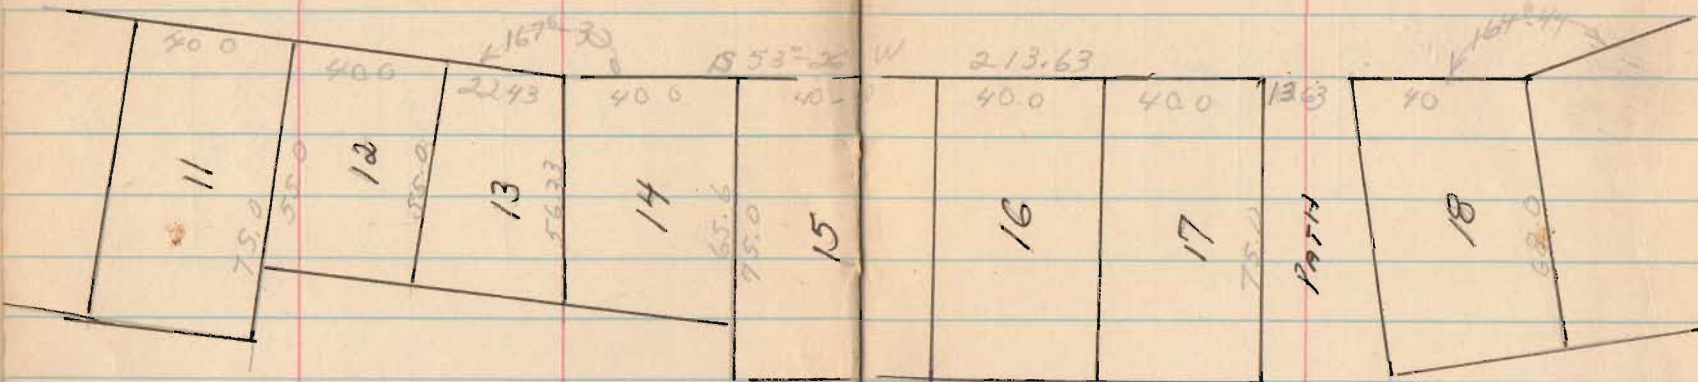

6544

INDEXED ON MAP



6544

INDEXED ON MAP

July 11, 1969

Lot 10, Indian Lake
west side Subd.

33

See Plat

6545

INDEXED ON MAP

