


R-6

R-6

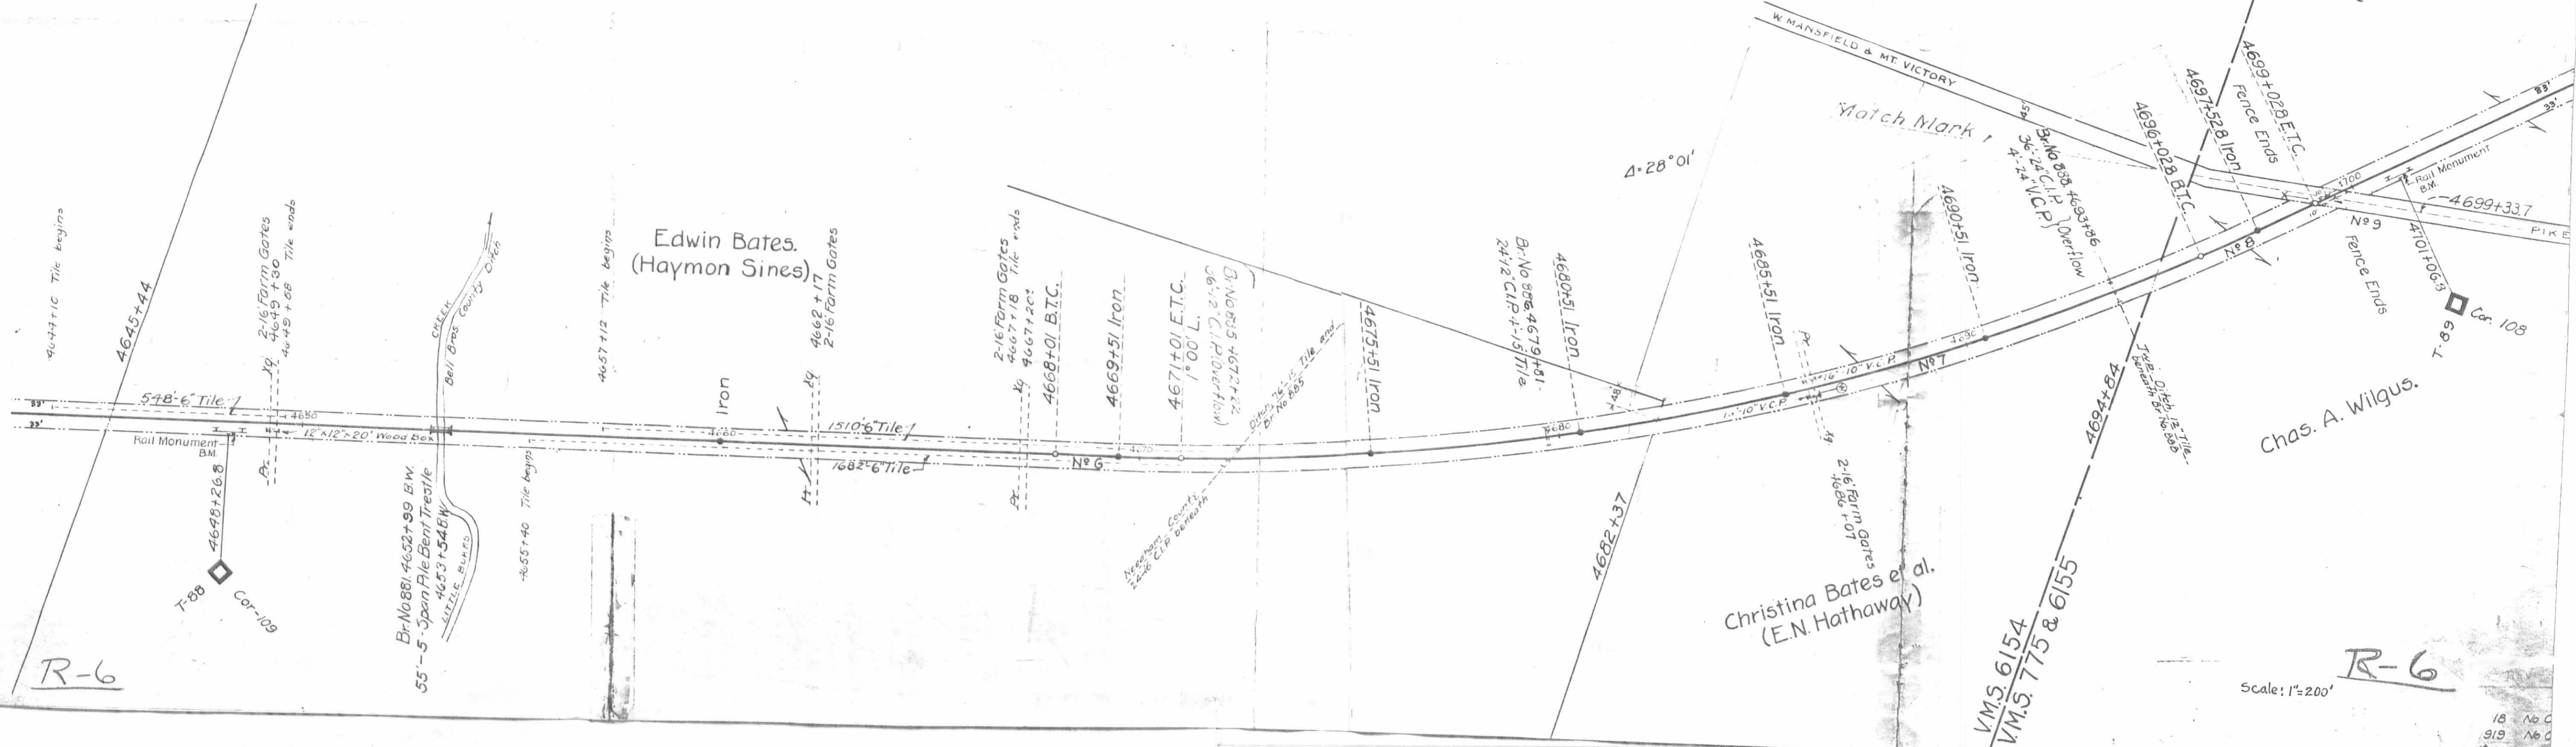

R-6

R-6

Scale: 1"=200'

John N. Wilgus.
(T.F. Wilson)

Chas. A. Wilgus.

Christina Bates et al.
(E.N. Hathaway)

Edwin Bates.
(Haymon Sines)

V.M.S. 6154
V.M.S. 775 & 6155

18 No C
919 No C
187920 No C