
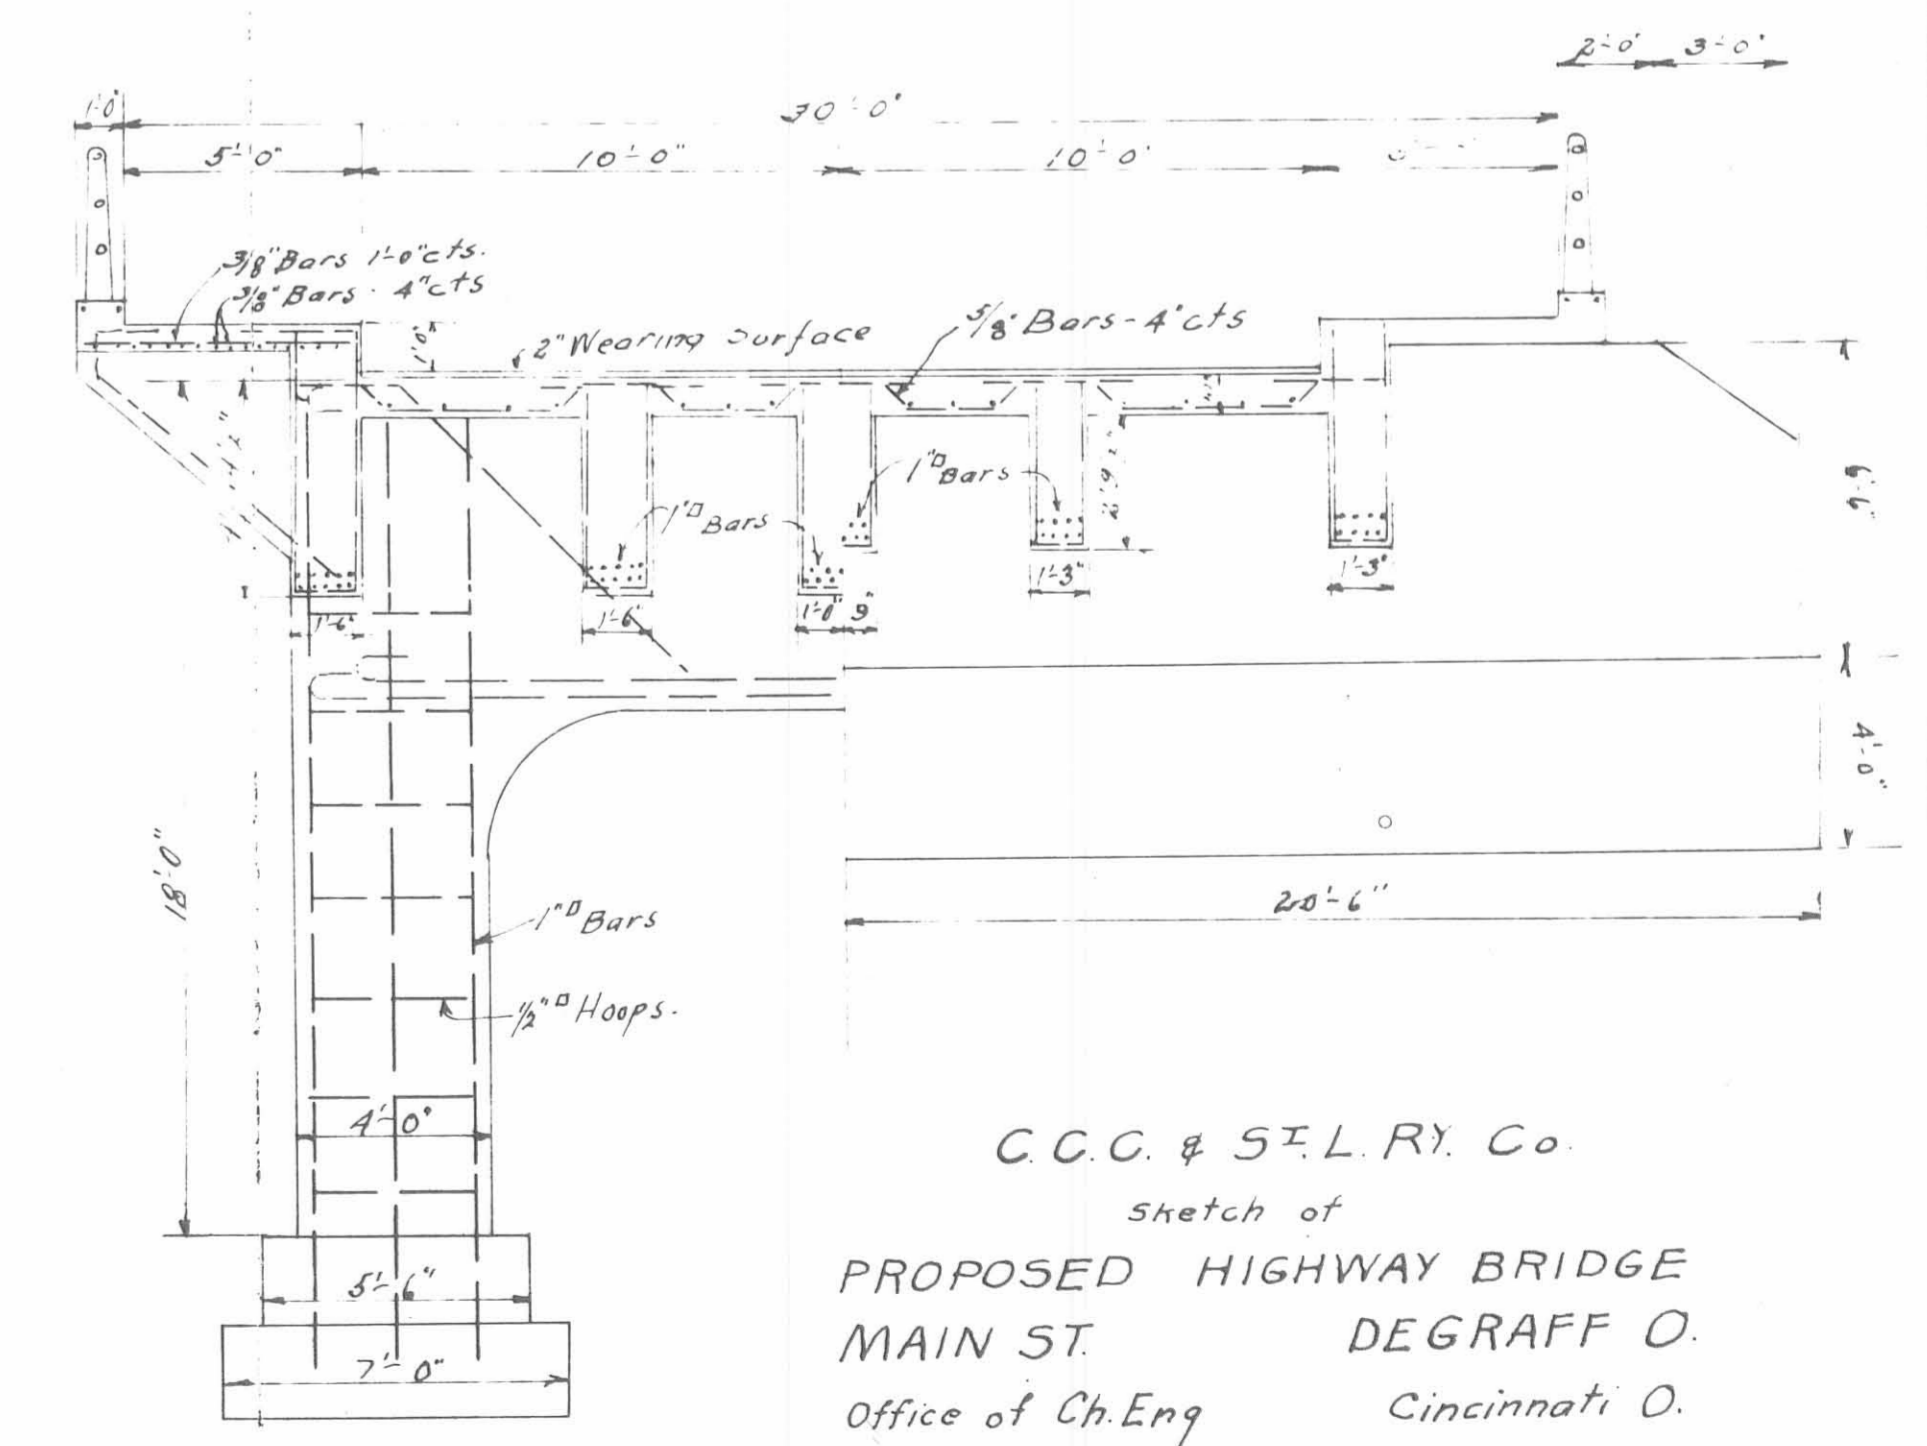


PROFILE ON Φ MAIN STREET
 Scale Vert 5"=1'
 Hor 20"=1'

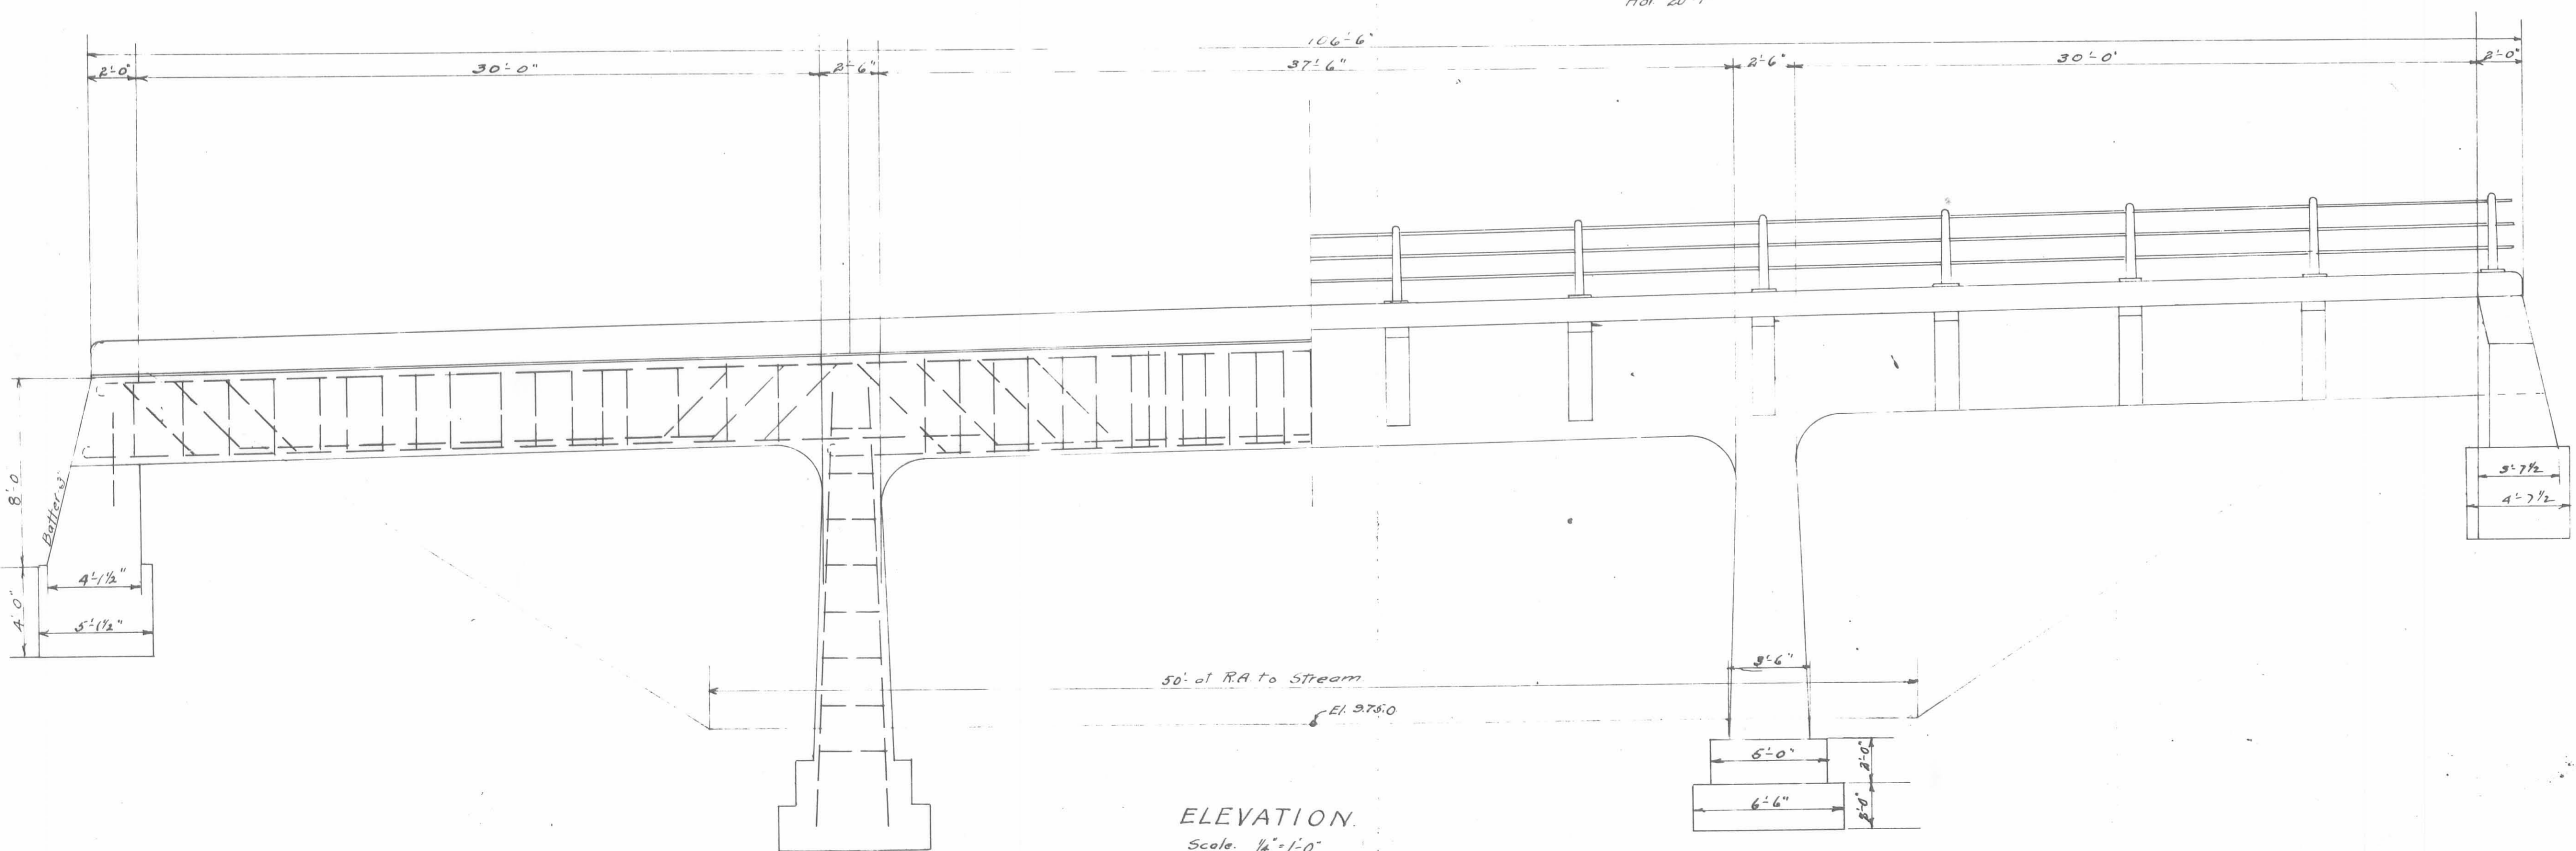

SECTION
 Scale: 1/4"=1'-0"