

Chillicester

R.D.

N. 88 $\frac{1}{2}$ ° W

940.5'


West end
of Chillicester
st

T.R. 233

Comm. Surv. 10 Pg. 77

1857

60' Rlw

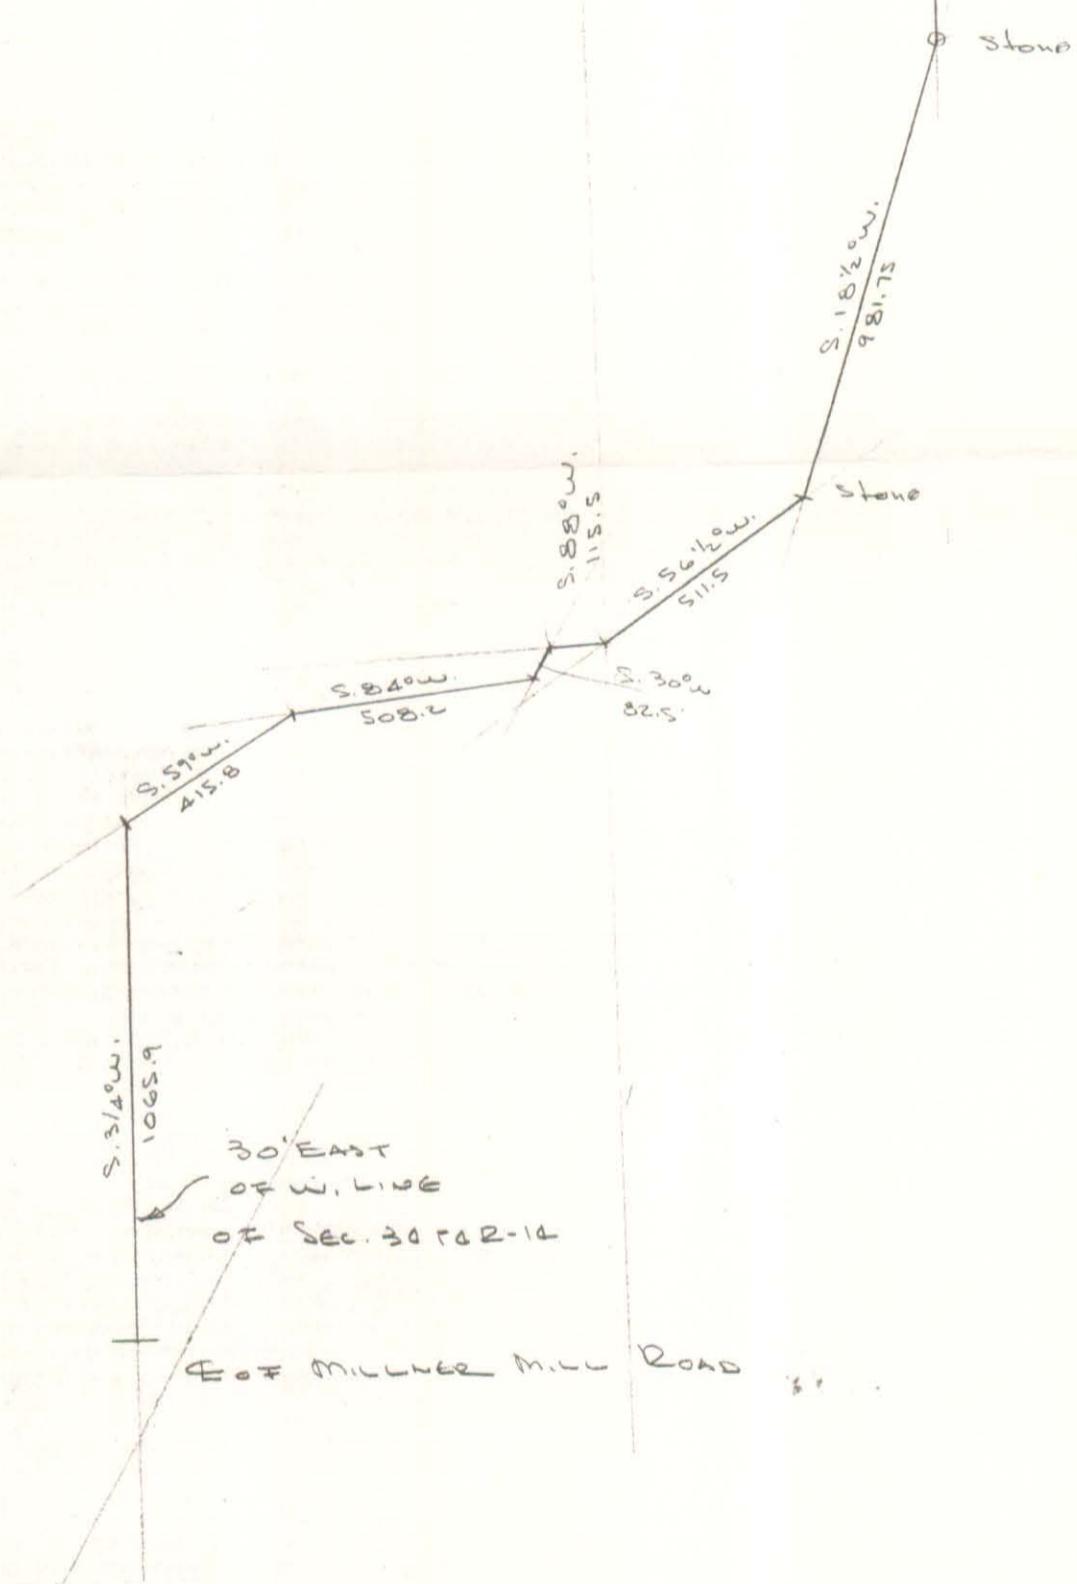

SCALE 1" = 400'

3/22/77

D.L.D.