


T  
E  
R  
M  
I  
N  
A  
L  
T  
O  
W  
N

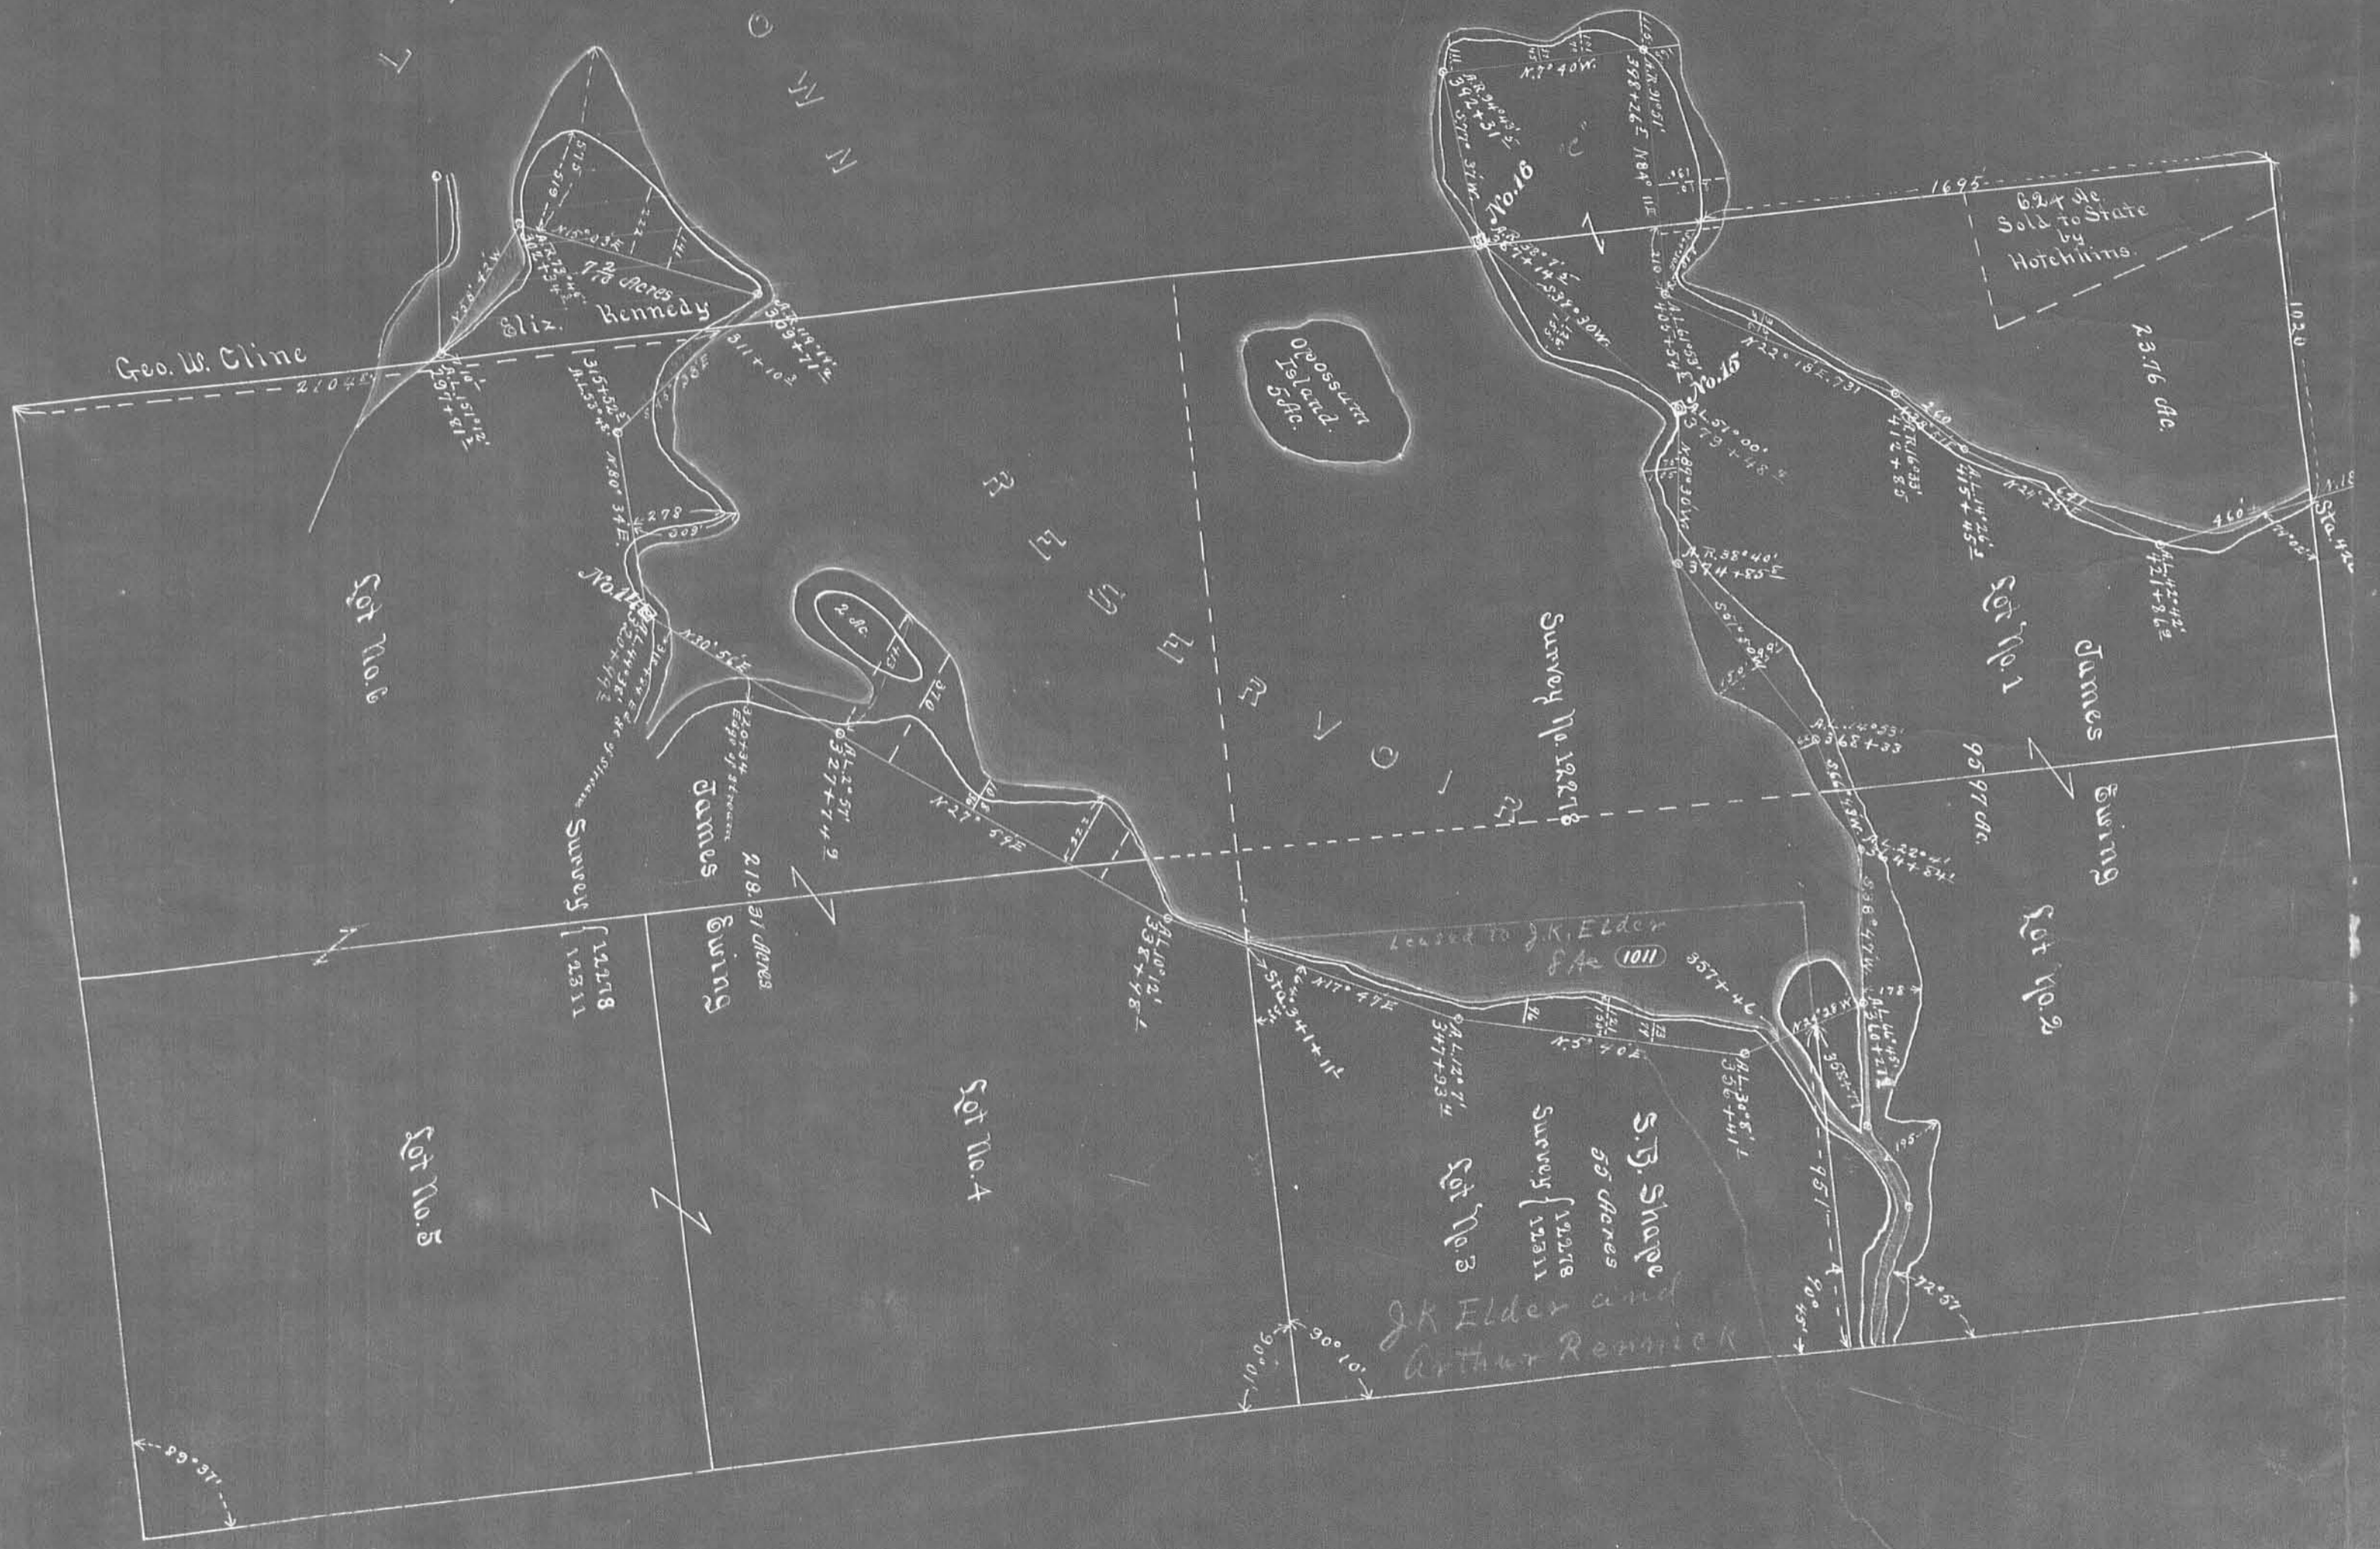

Scale 300 Feet