


Drawn: DANIEL E. GILBERT
August 1, 1966

200
900

1300

1700

2100
200

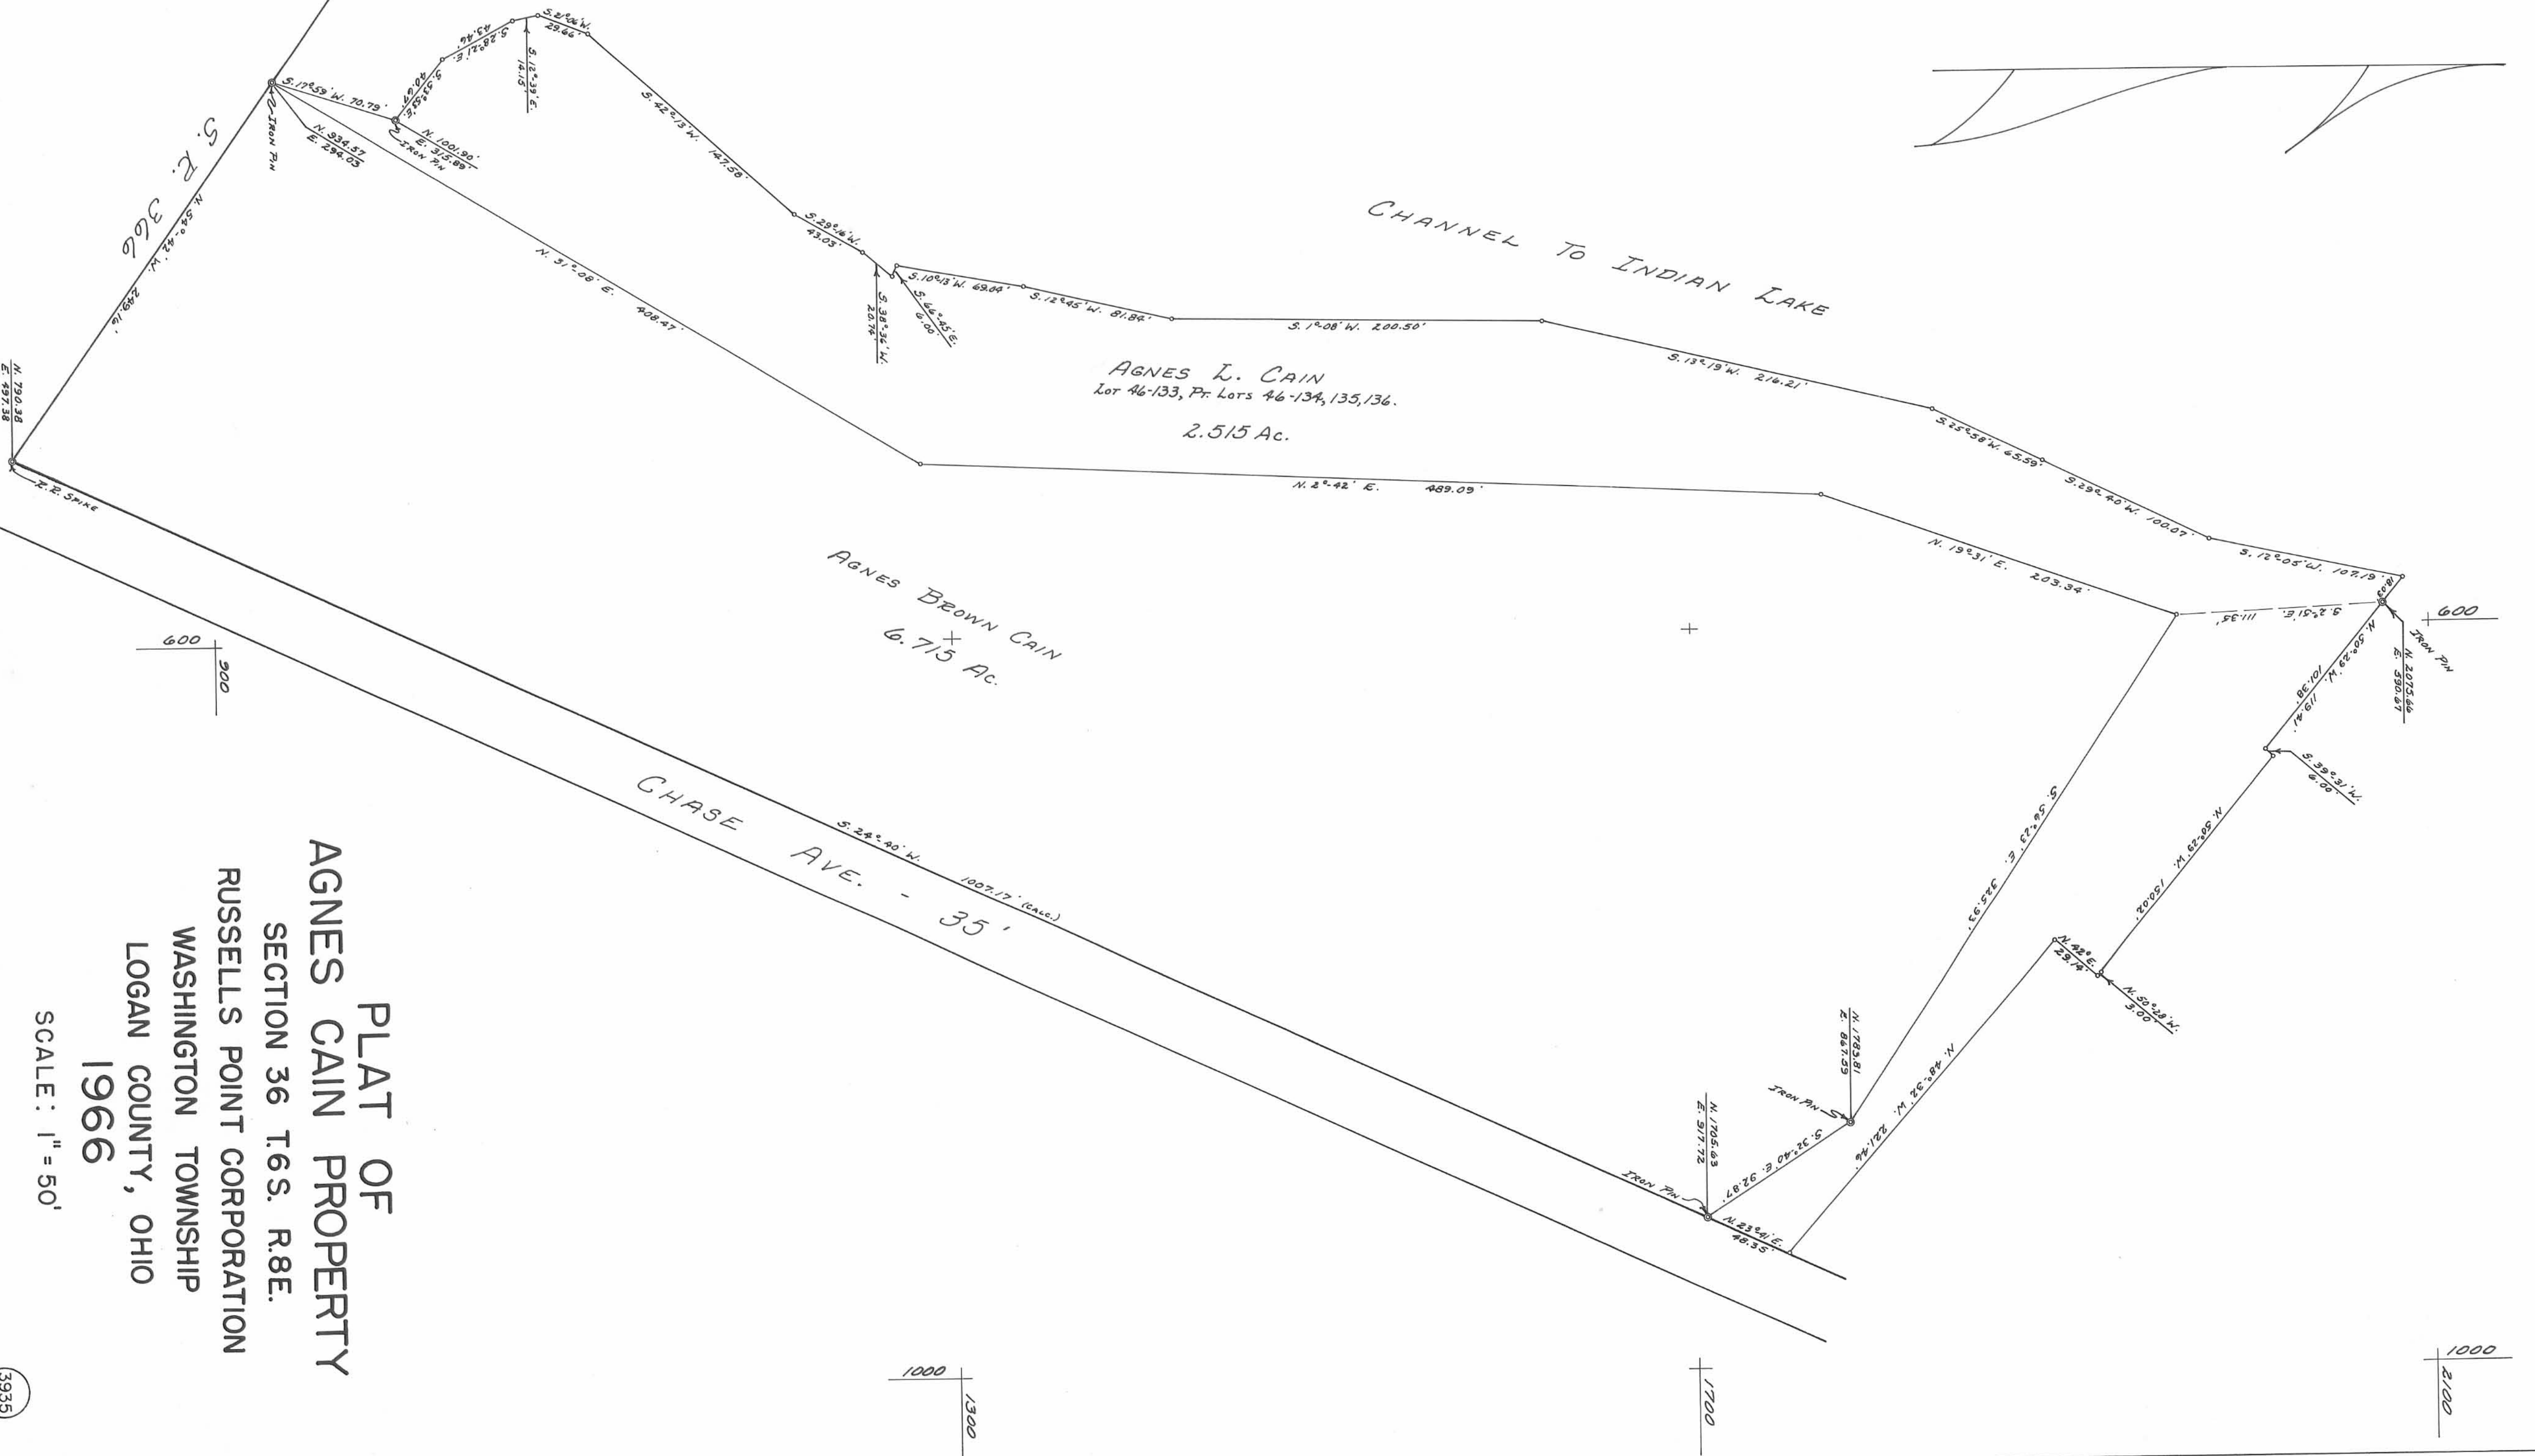

AGNES L. CAIN
Lot 46-133, Pr: Lots 46-134, 135, 136.
2.515 Ac.

AGNES BROWN CAIN
6.715 Ac.

CHASE AVE. - 35'

PLAT OF
AGNES CAIN PROPERTY

SECTION 36 T.6S. R.8E.
RUSSELLS POINT CORPORATION
WASHINGTON TOWNSHIP
LOGAN COUNTY, OHIO

SCALE: 1" = 50'

3935

INDEXED ON MAP