


# RELOCATION OF EDGEWATER AVE. IN MOUNDWOOD ALLOTMENT

WASHINGTON TOWNSHIP  
1968  
C.R. KURTZ COUNTY ENGINEER  
SCALE 1"=50'

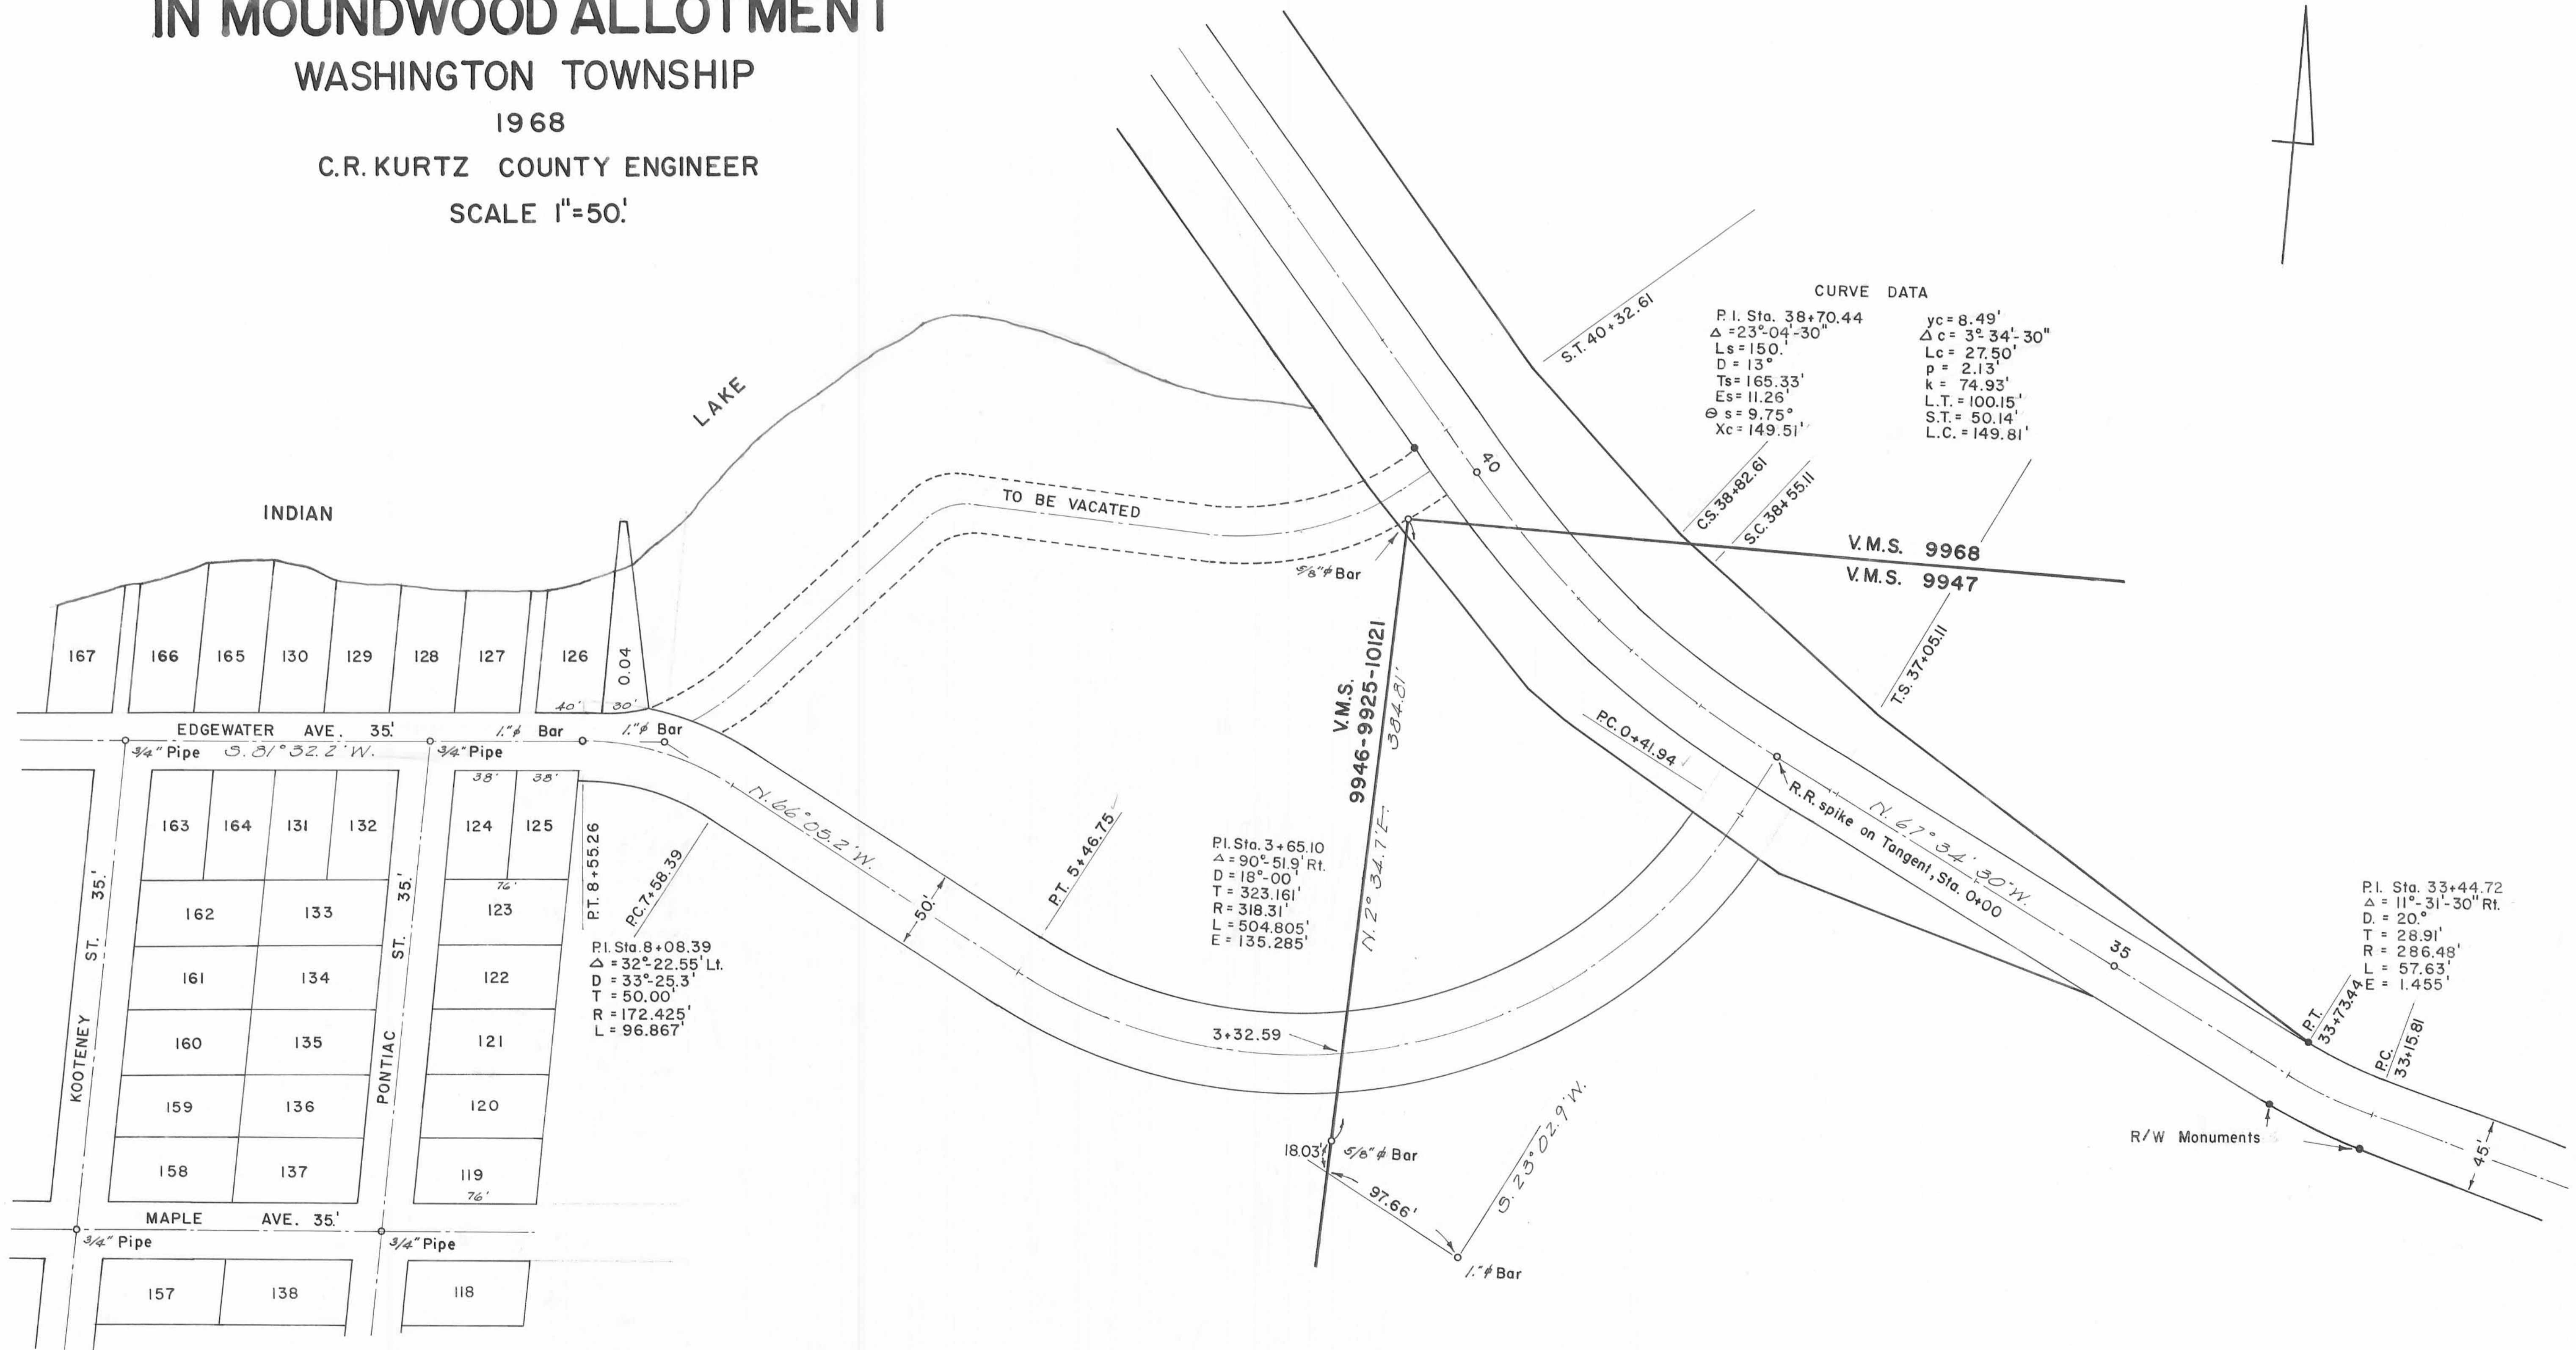

CURVE DATA  
 P.I. Sta. 38+70.44       $yc = 8.49'$   
 $\Delta = 23^\circ 04' 30''$        $\Delta c = 3^\circ 34' 30''$   
 $Ls = 150'$                $Lc = 27.50'$   
 $D = 13^\circ$                  $p = 2.13'$   
 $Ts = 165.33'$           $k = 74.93'$   
 $Es = 11.26'$              $L.T. = 100.15'$   
 $\Theta s = 9.75^\circ$              $S.T. = 50.14'$   
 $Xc = 149.51'$           $L.C. = 149.81'$

P.I. Sta. 8+08.39  
 $\Delta = 32^\circ 22.55' Lt.$   
 $D = 33^\circ 25.3'$   
 $T = 50.00'$   
 $R = 172.425'$   
 $L = 96.867'$

P.I. Sta. 3+65.10  
 $\Delta = 90^\circ 51.9' Rt.$   
 $D = 18^\circ 00'$   
 $T = 323.161'$   
 $R = 318.31'$   
 $L = 504.805'$   
 $E = 135.285'$

P.I. Sta. 33+44.72  
 $\Delta = 11^\circ 31' 30'' Rt.$   
 $D = 20^\circ$   
 $T = 28.91'$   
 $R = 286.48'$   
 $L = 57.63'$   
 $E = 1.455'$