
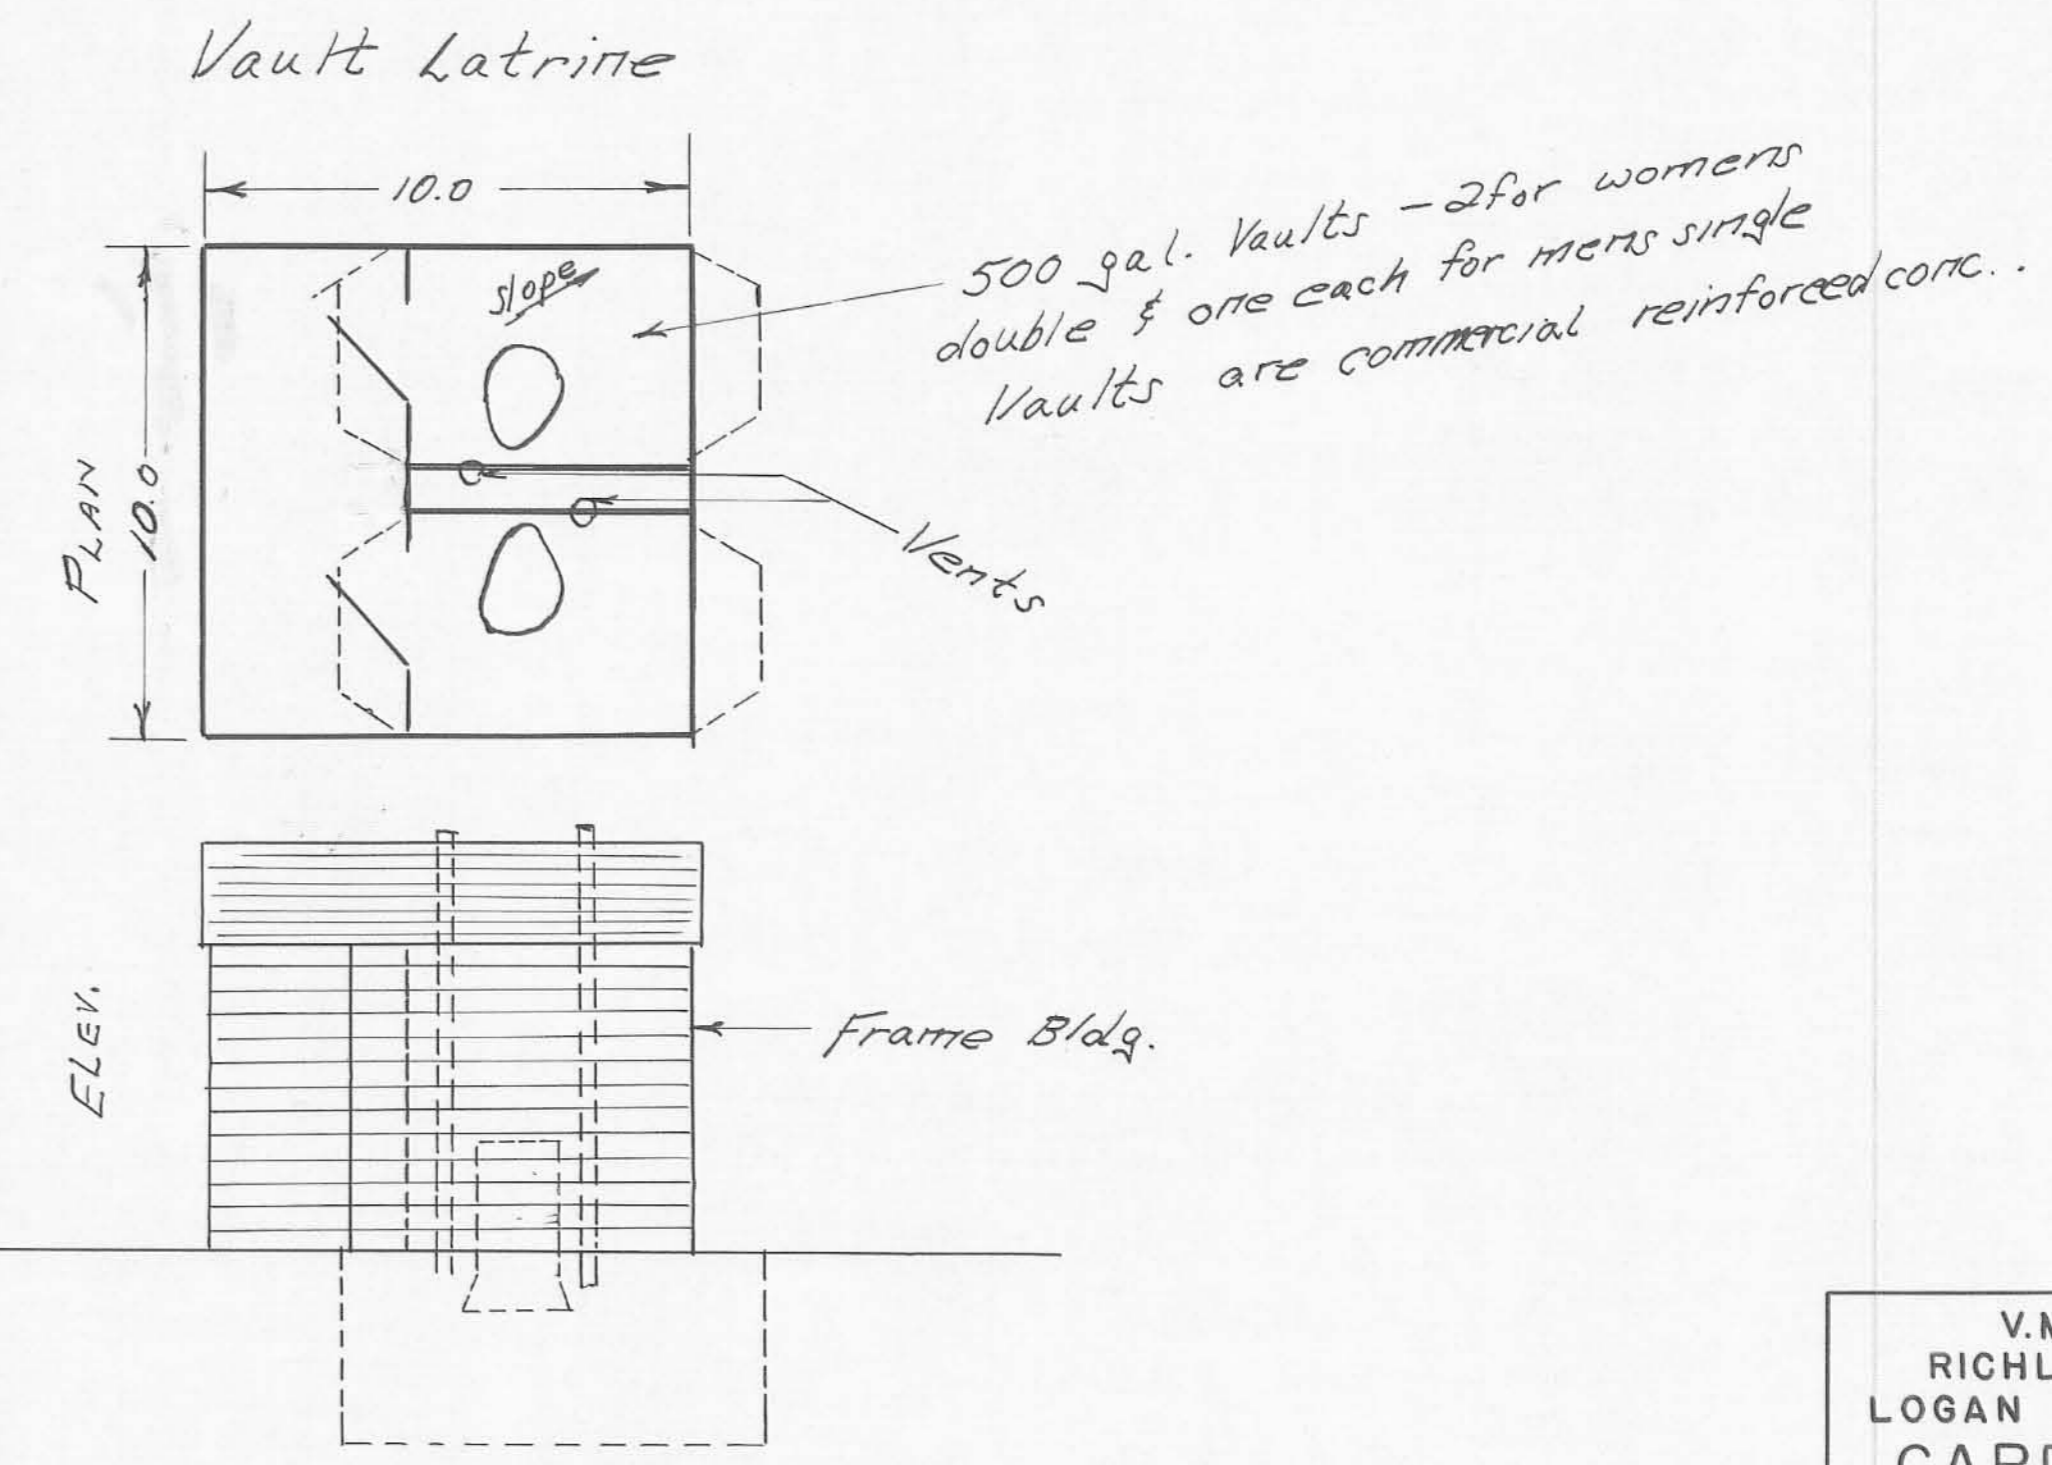


Drilled well with jet type pump.

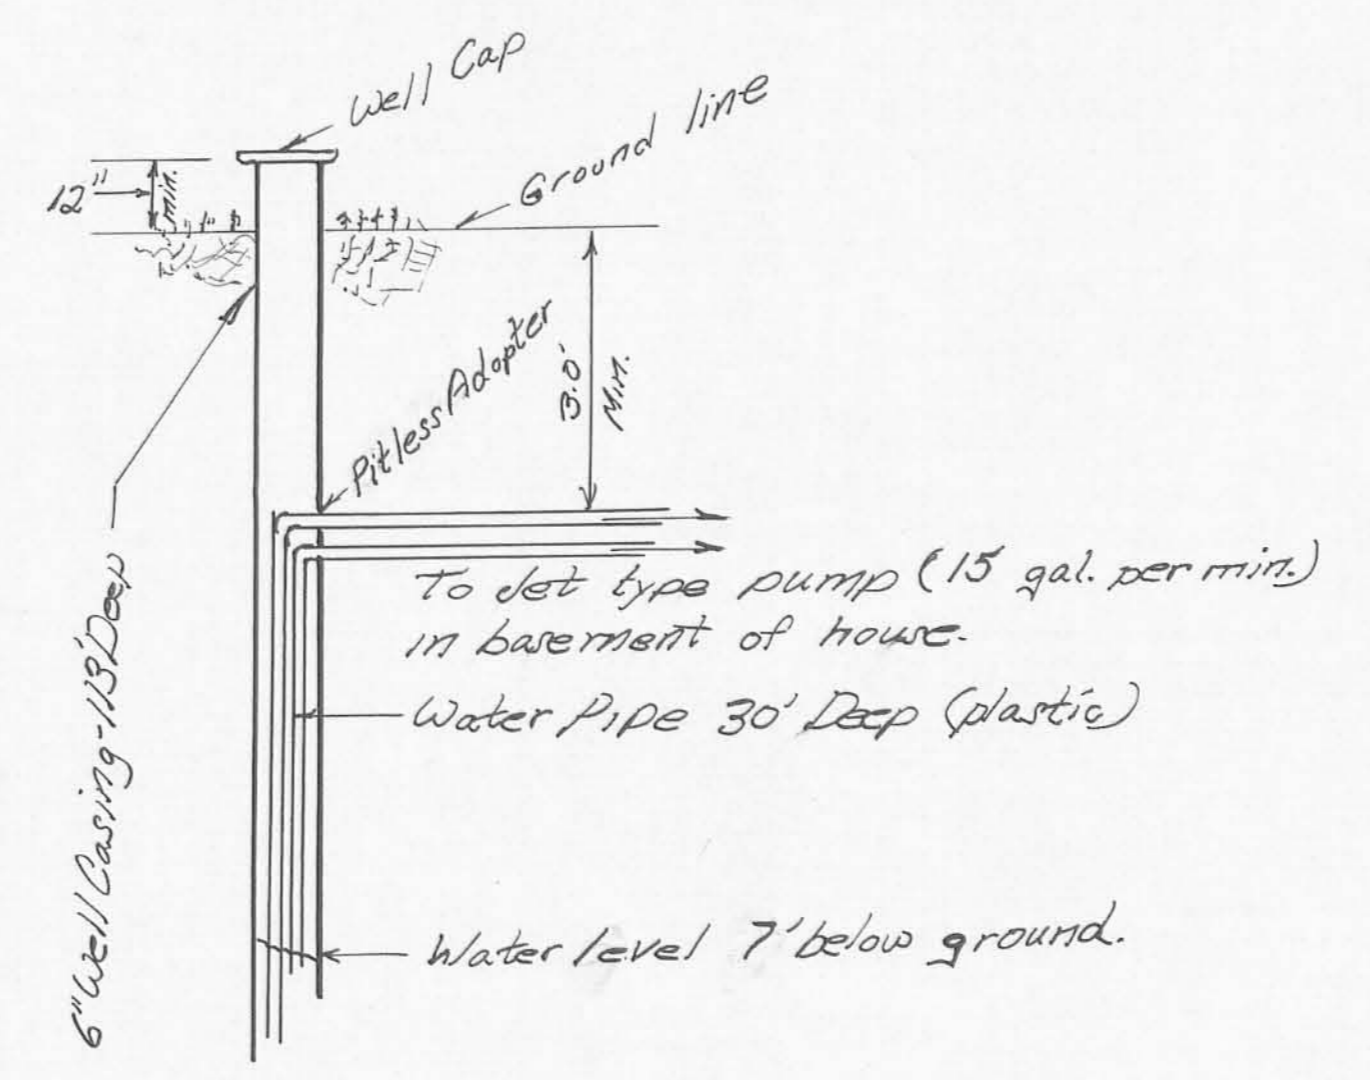

- NOTE:
- All lots are minimum of 1000 Sq. Ft. or more.
  - There is a natural drainage in a southeasterly direction to the lake
  - There are 2.74 acres of land in the above tract.

V.M.S. 12277  
 RICHLAND TOWNSHIP  
 LOGAN COUNTY, OHIO  
 CARDER'S LANDING  
 OWEN K. SHIRK, 4271 S  
 BELLEFONTAINE, OHIO  
 1" = 30' ; FEB., 1969