


Notes:

1. There are 53 temporary lots whose size are 20' x 50'.
2. The drive is of gravel & shall be 20' wide.
3. The well data is as shown on plat.
4. The name shall be Boondocks Campsite.
5. The campsite is for self containing units only.
6. The owner is: Mr. Robert Bockover
4 Granfield Place
Dayton, Ohio
75720

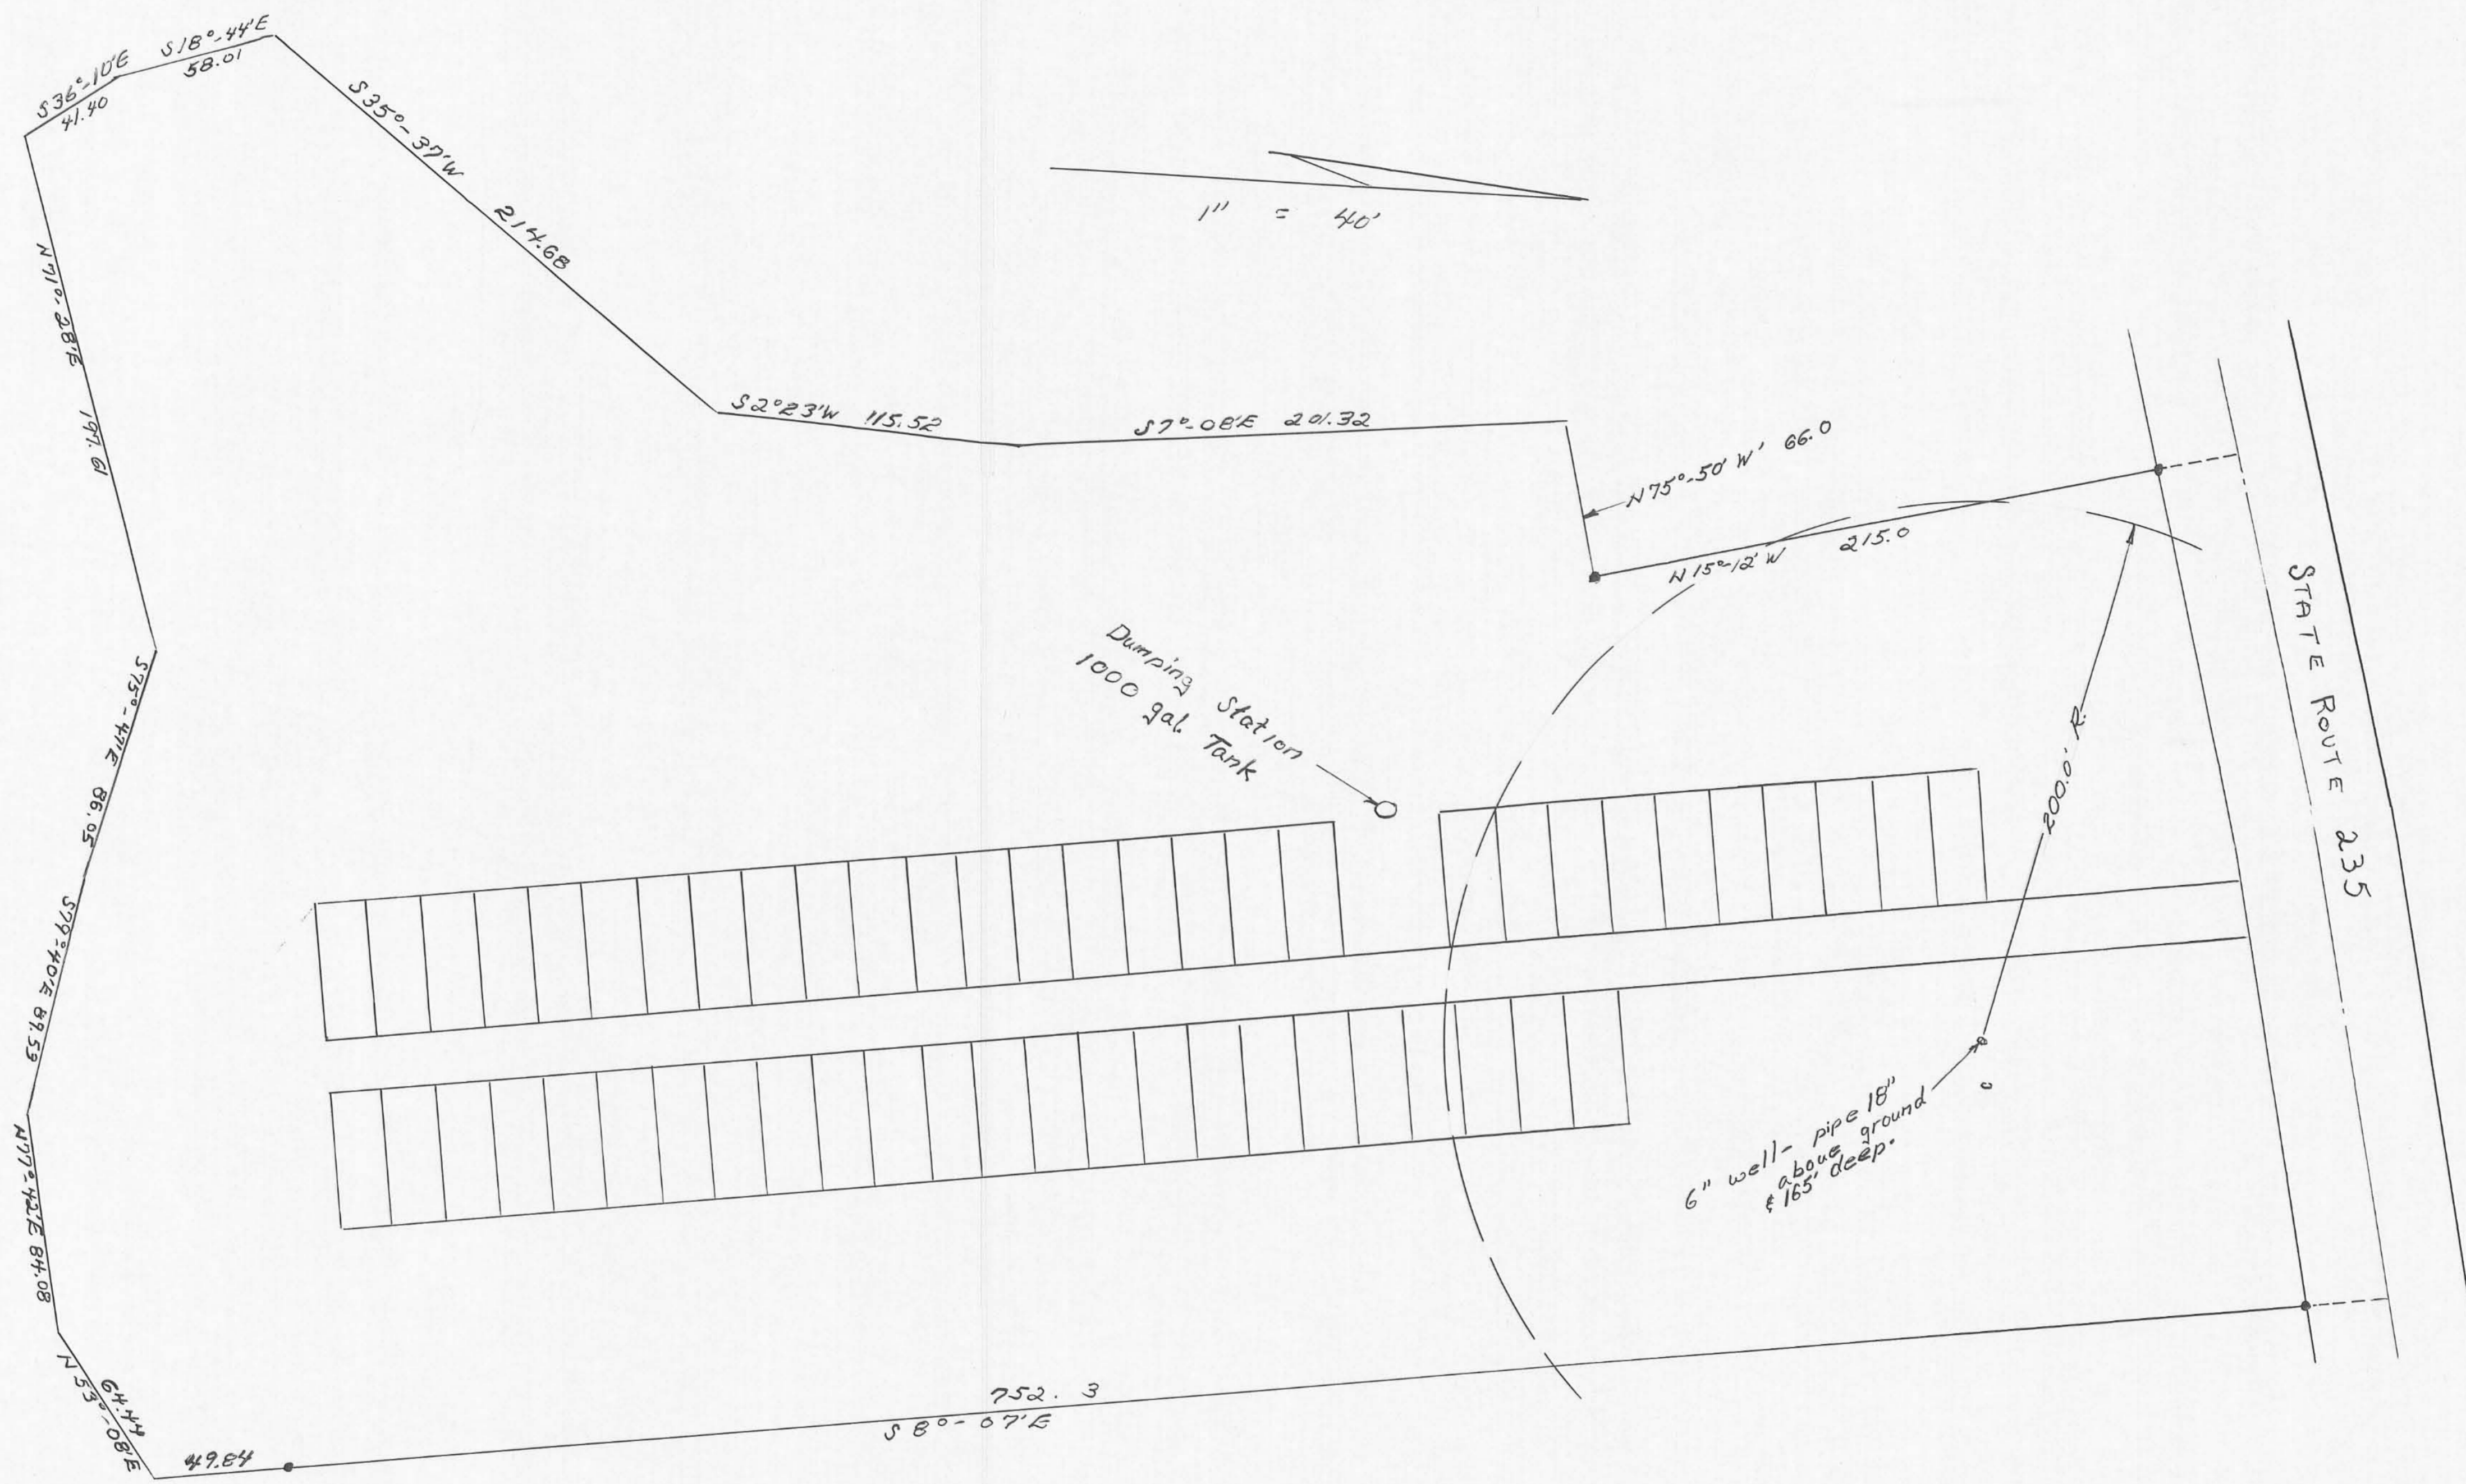

V.M.S. 12277
 RICHLAND TOWNSHIP
 LOGAN COUNTY, OHIO
BOONDOCKS CAMPSITE
 OWEN K. SHIRK; SURVEYOR 4271
 BELLEFONTAINE, OHIO
 SCALE: 1" = 40' - JUNE, 1971