




MAIN ST. 80'

16 1/2' ALLEY

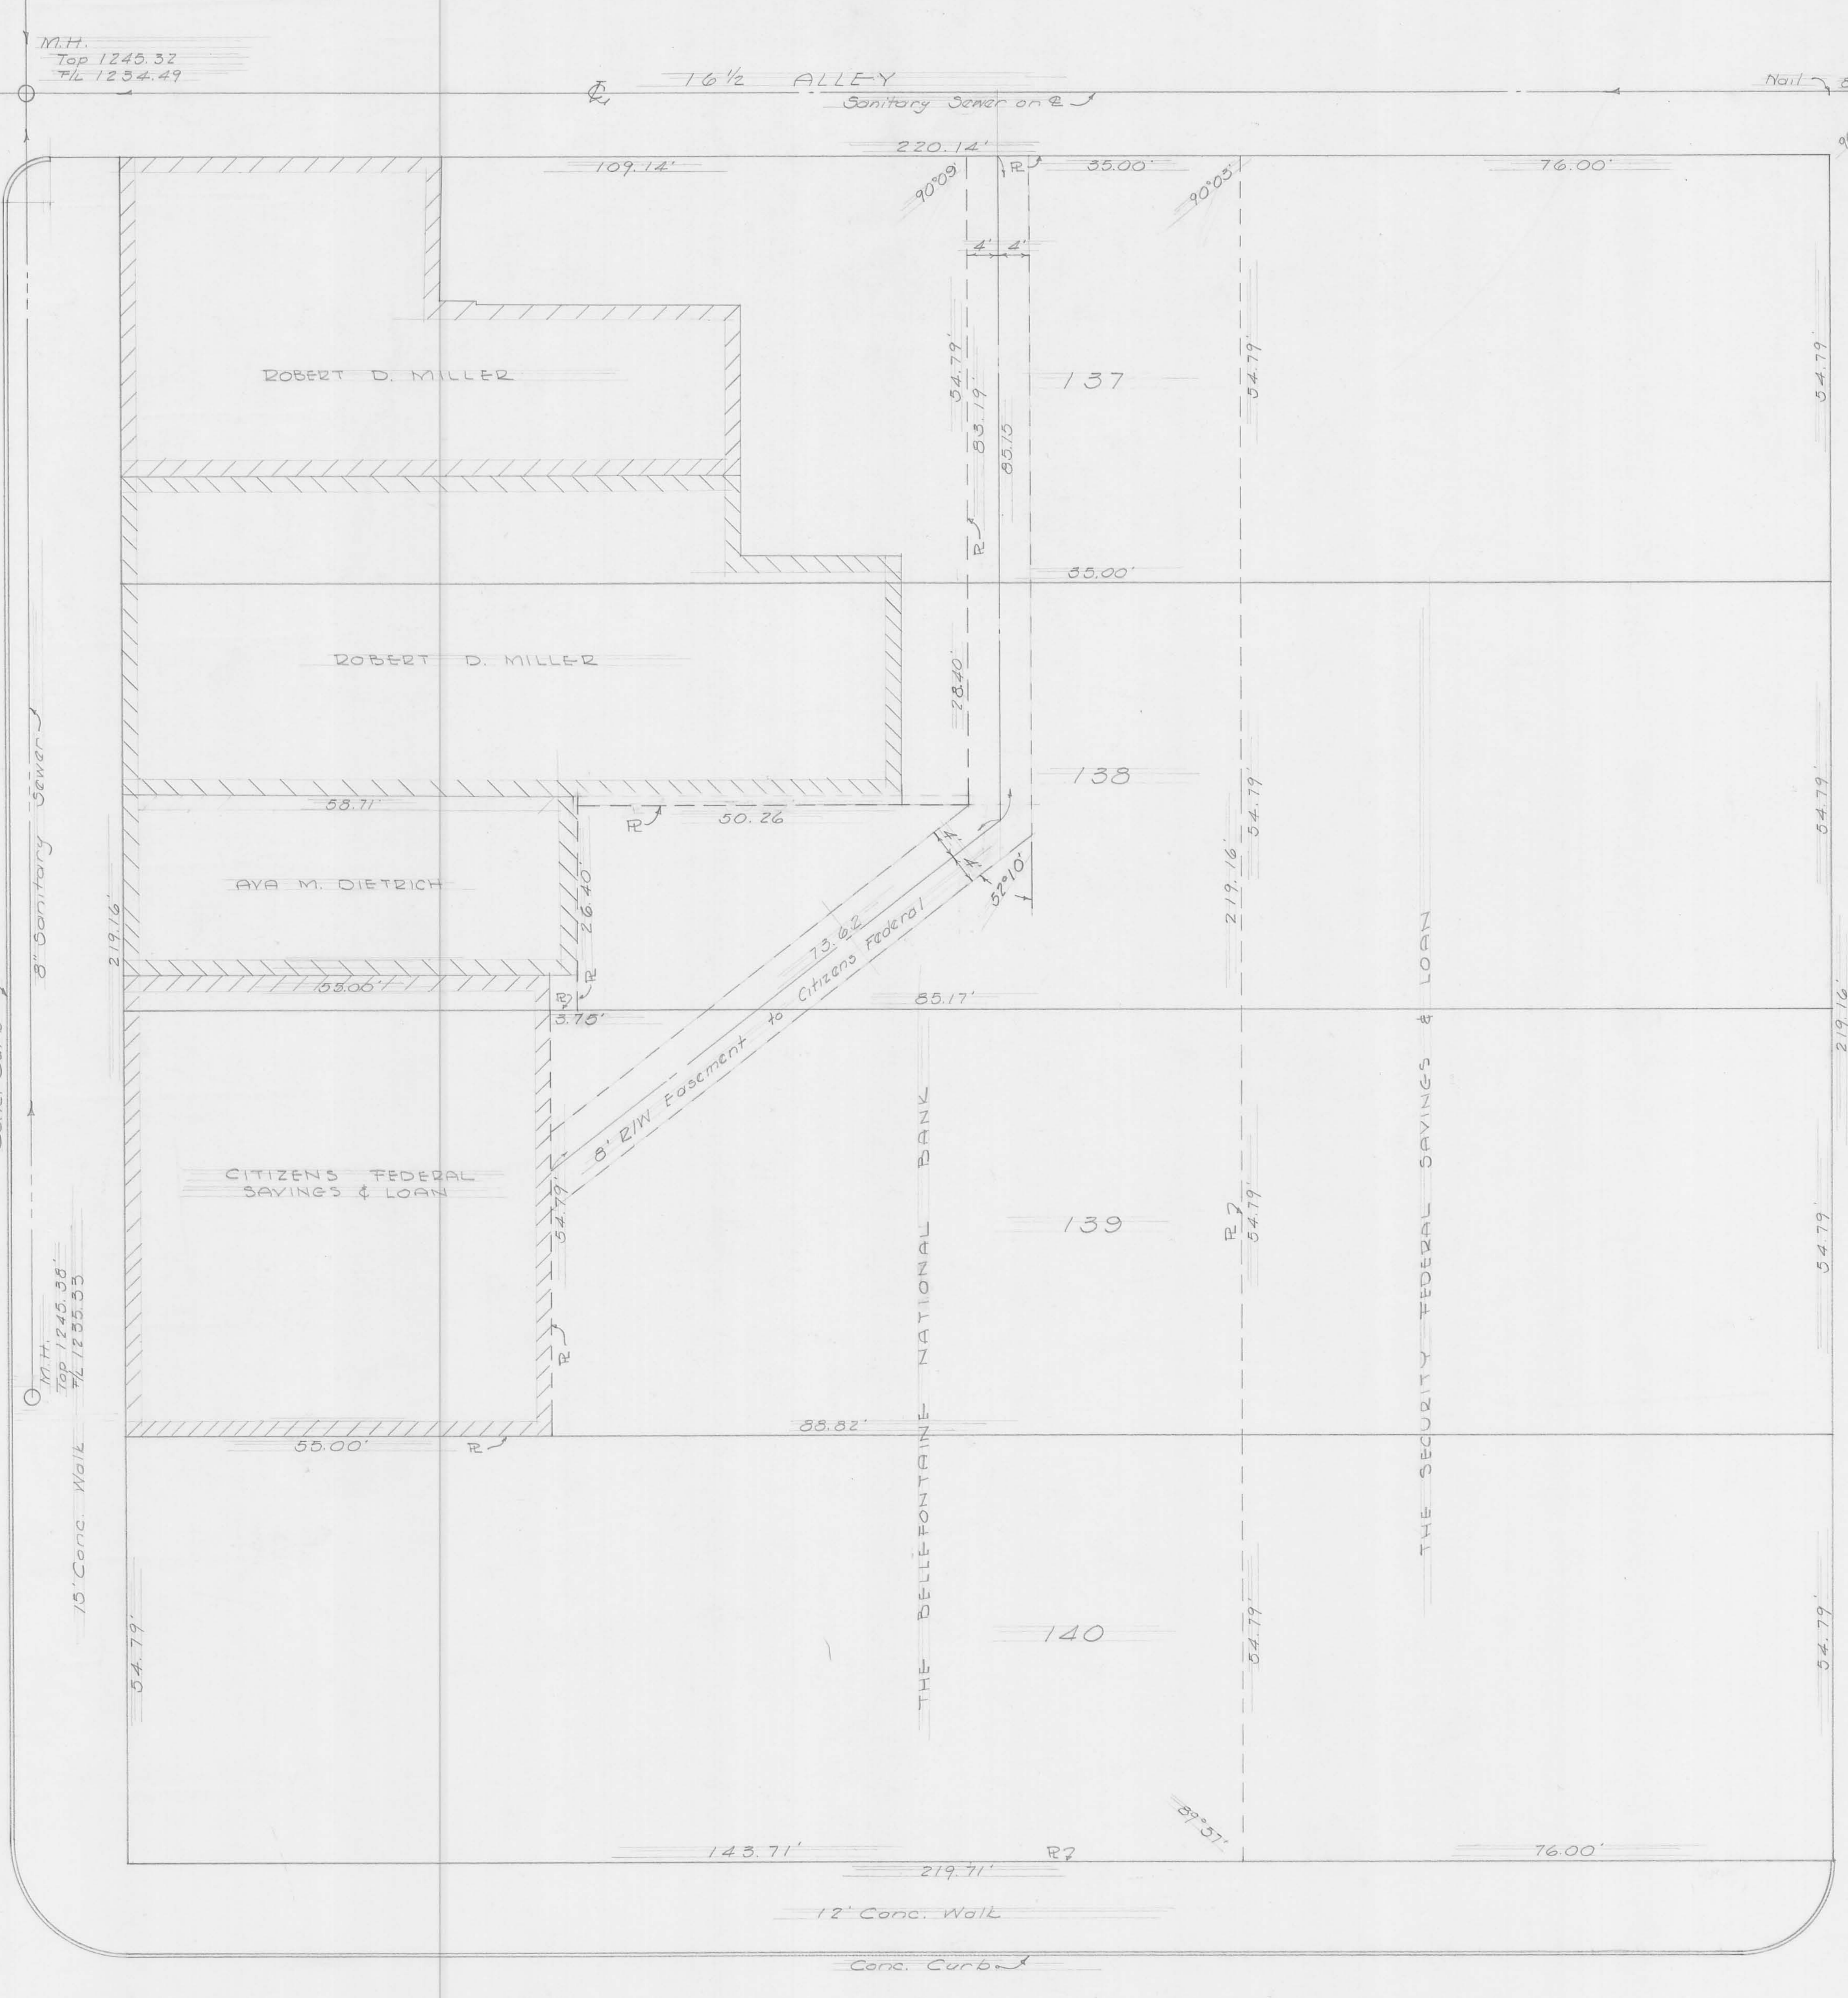

SURVEY OF
LOTS 137-138-139-140
BELLEFONTAINE, OHIO
JULY, 1966
SCALE 1" = 10'

BENCH MARK
U.S.G.S. B.M. 20' WEST OF
NORTH DOOR OF COURT HOUSE
57'D TABLET - ELEV. 1251.06

Dan P. Dodson
DAN L. DODSON
REG. SURVEYOR, 4270
BELLEFONTAINE, OHIO