
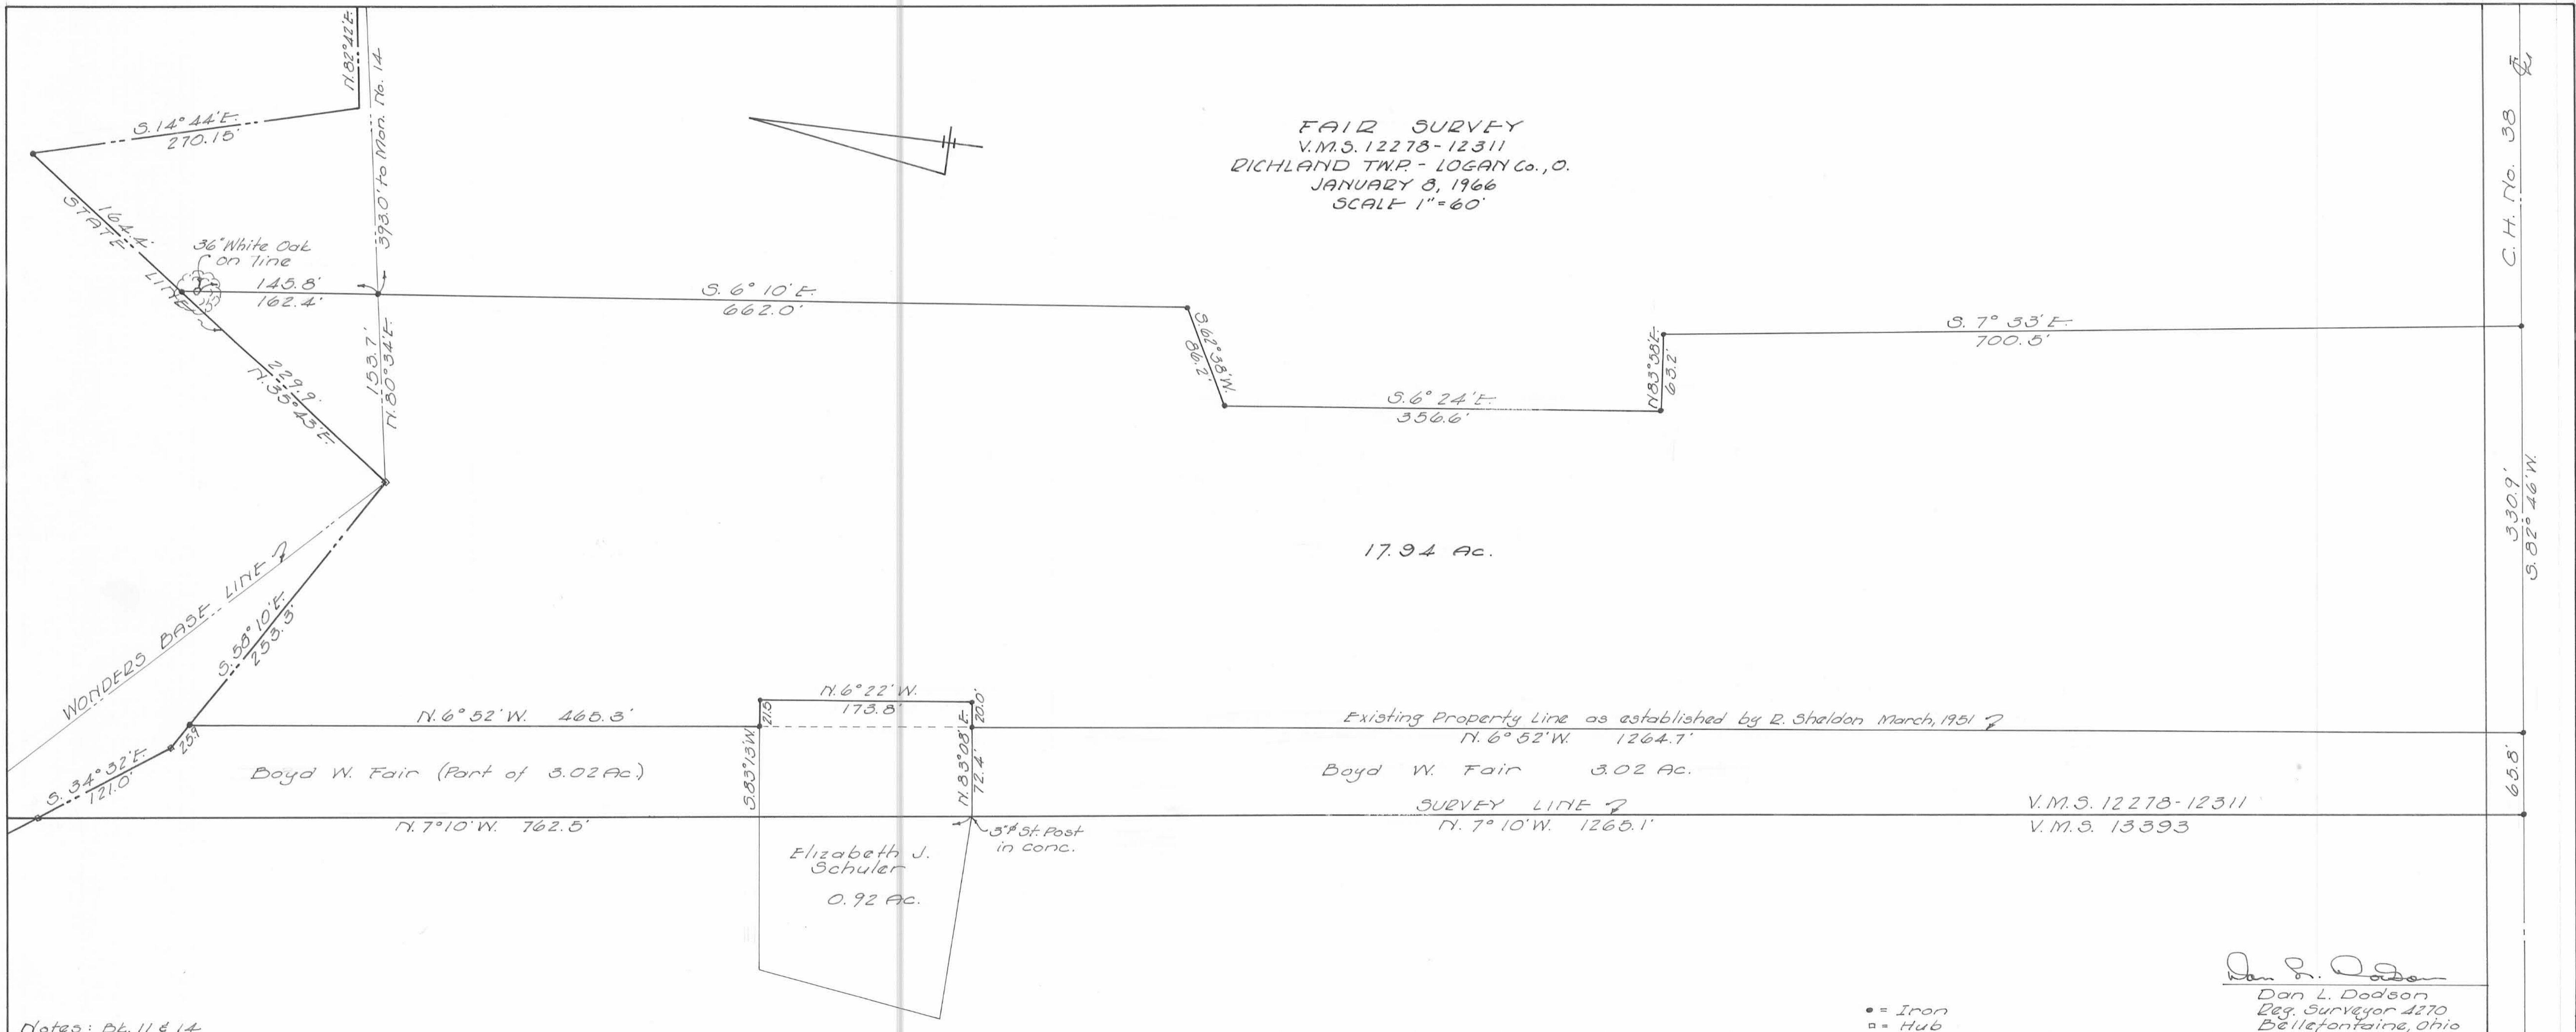


FAIR SURVEY
 V.M.S. 12278-12311
 RICHLAND TWP. - LOGAN Co., O.
 JANUARY 8, 1966
 SCALE 1" = 60'

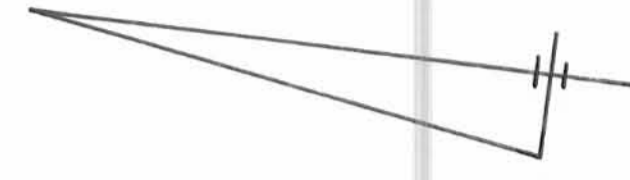

Notes: Bl. 11 & 14

• = Iron
 □ = Hub

Dan L. Dodson
 Dan L. Dodson
 Reg. Surveyor 2270
 Bellefontaine, Ohio

C.H. No. 38
 530.9'
 582' 46" W.