

Interstate Utilities Co. Inc.
110.50 Ac.

Property Line
S. 86° 10' W. 1500.3'


1/4" Bar Set
S. side of Con. post

Charles A. Aler et ux
25.00 Ac.

Property Line
N. 7° 04' W. 1749.8'

Iron pin
Set

Property Line
N. 62° 02' E. 458.5'

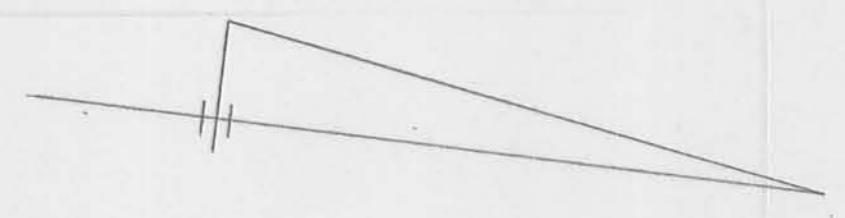

P.I. Hd. hub
Set
D = 7° 30'
T = 158.79'
L = 313.11'

JACOBS SURVEY
V.M.S. 3441
JEFFERSON TOWNSHIP
LOGAN COUNTY, OHIO
1965
SCALE 1" = 100'

NOTE
10 foot contours plotted from Rushsylvania
Quadrangle, 7 1/2 min. Series, U.S.G.S. Topo.
Map, dated 1961.

5/8" Bar
Found

William Predmore et ux
57.00 Ac.

Property Line
S. 7° 09' E. 2018.0'

Richard Storm et ux
39.00 Ac.

Iron pin
Set

Property Line
S. E. No. 47
N. 65° 33' E. 4271'
N. 86° 47' E. 305.0'

30 30

Dan L. Dodson
Dan L. Dodson
Reg. Surveyor 4270
Bellevue, O.
March, 1965