


CAMP WESLEY
 V.M.S. No's. 9885 & 9907
 McARTHUR & RUSHCREEK TOWNSHIPS
 LOGAN COUNTY, OHIO
 SEPTEMBER 1971

SCALE: 1" = 200'

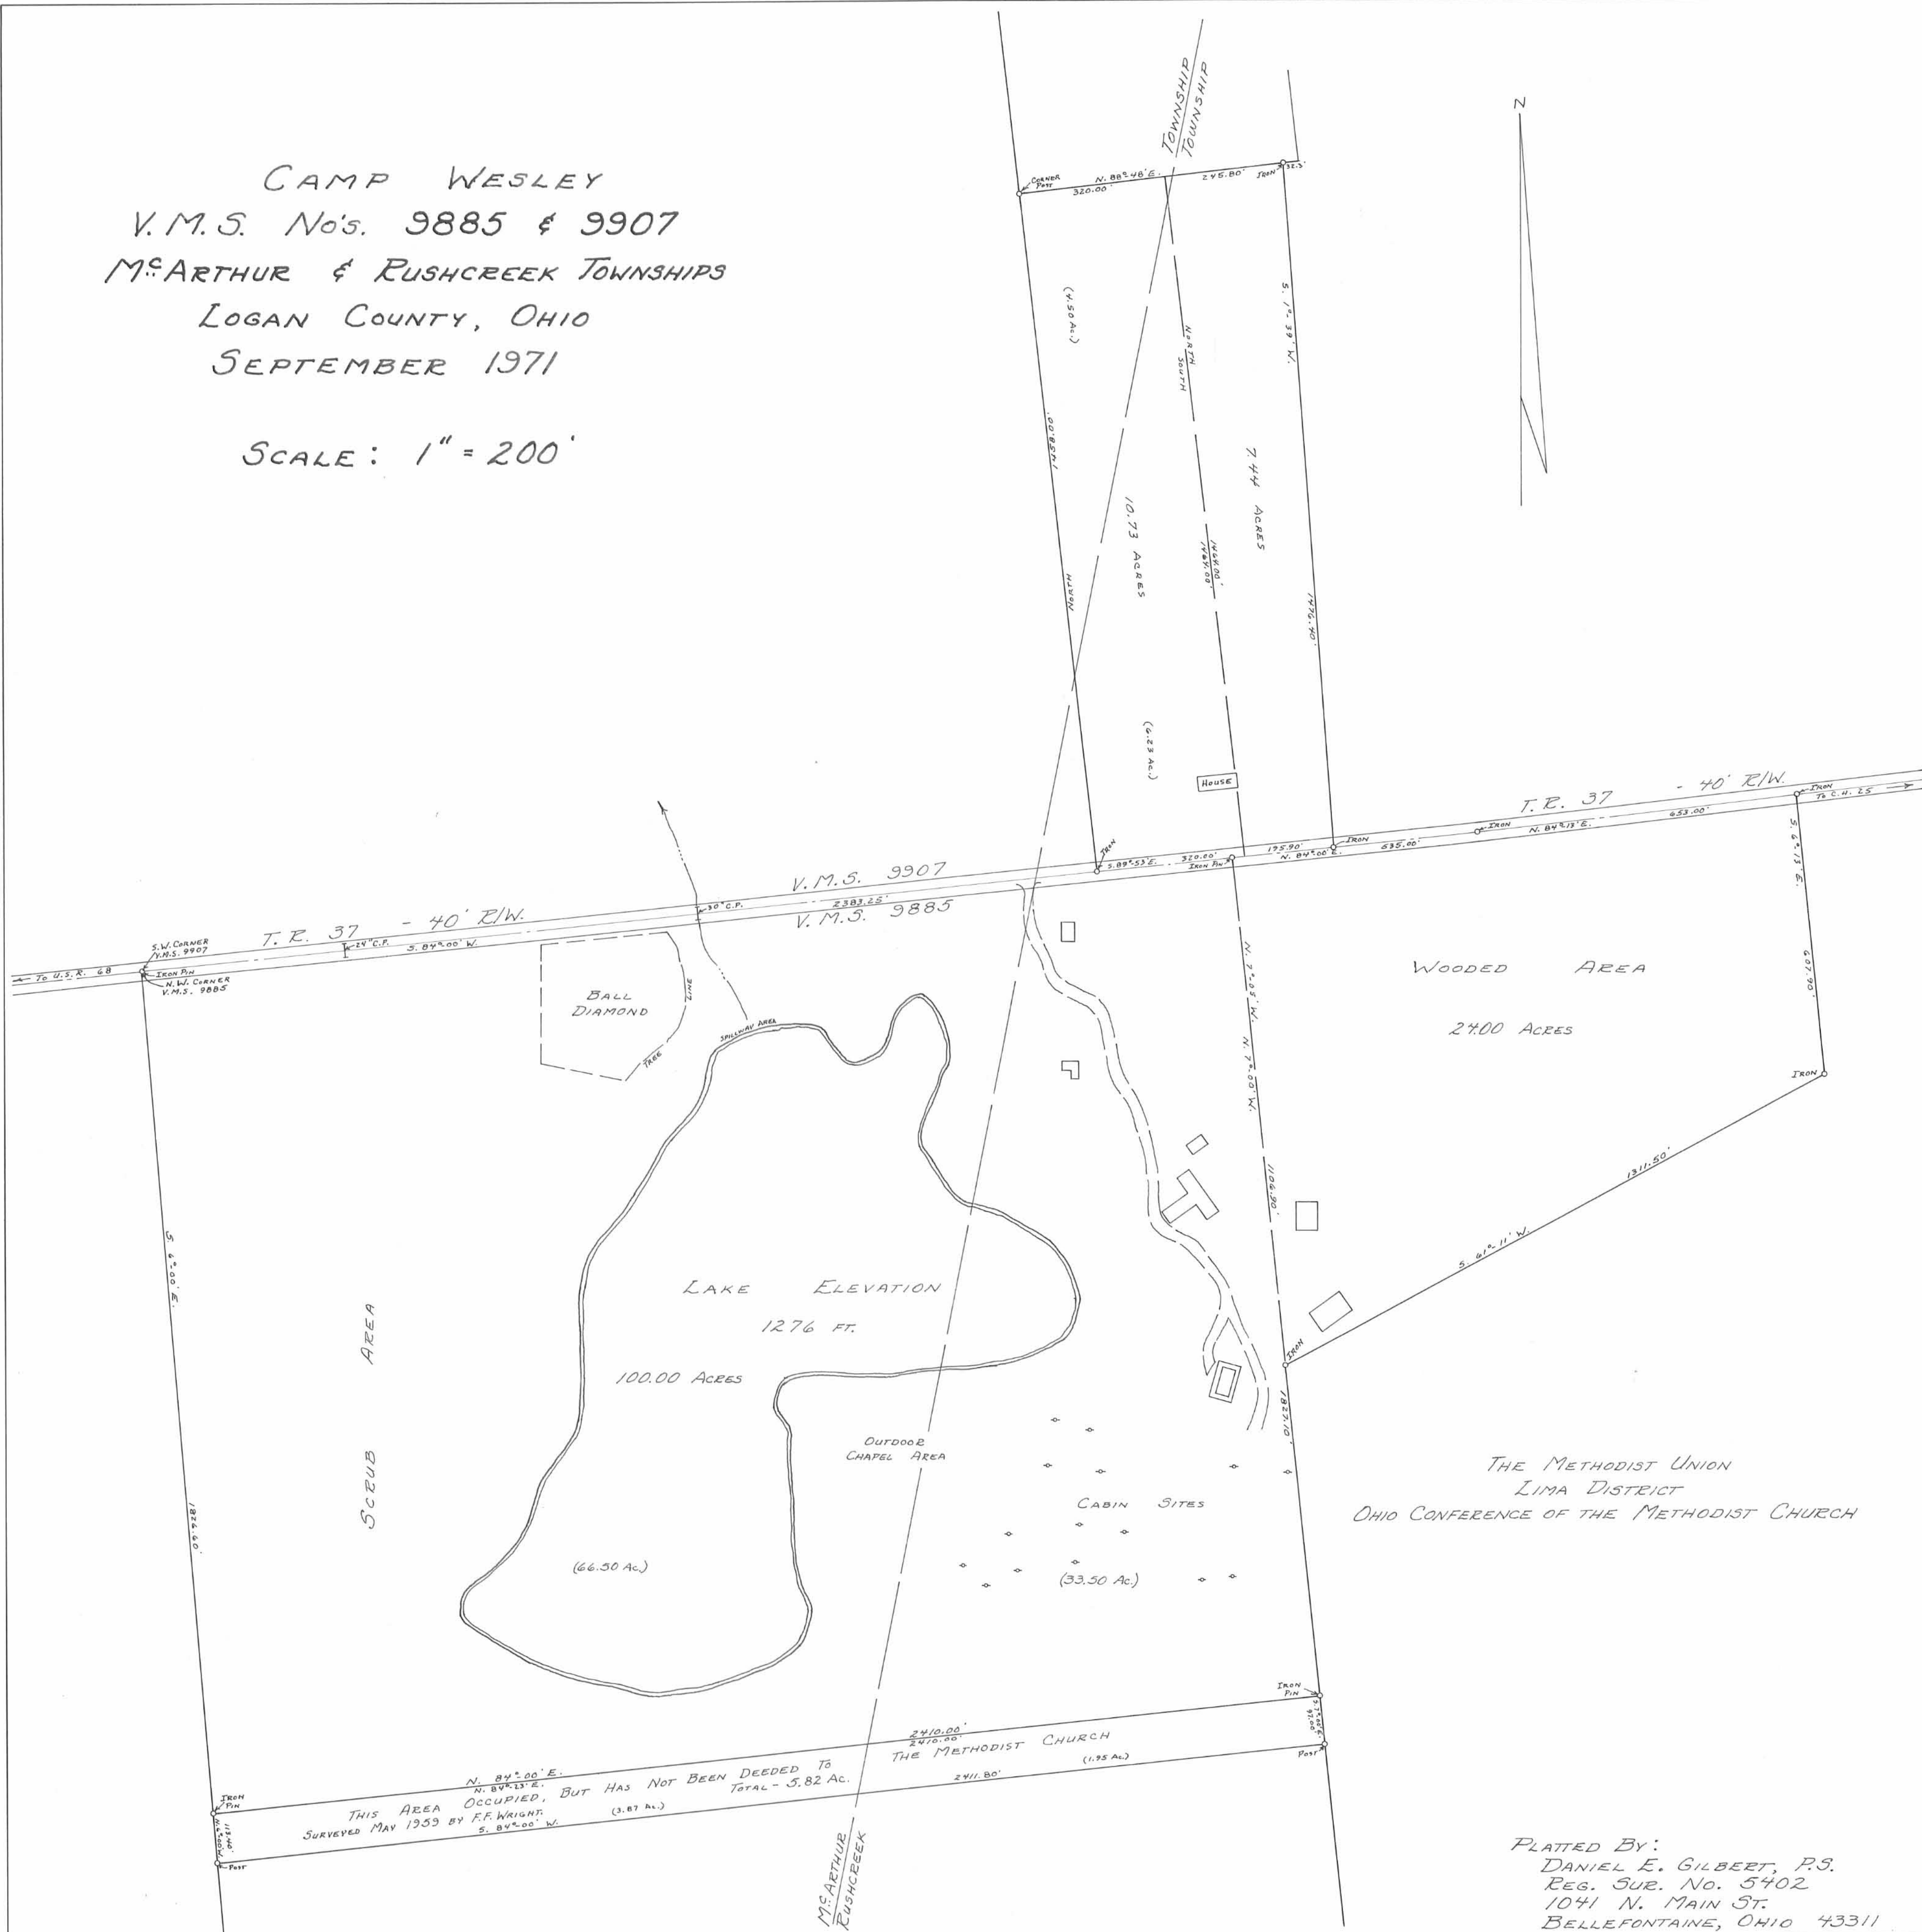

PLATED BY:
 DANIEL E. GILBERT, P.S.
 REG. SUR. NO. 5402
 1041 N. MAIN ST.
 BELLEFONTAINE, OHIO 43311