


2 WORKING DAYS
BEFORE YOU DIG
 CALL TOLL FREE **800-362-2764**
 OHIO UTILITIES PROTECTION SERVICE

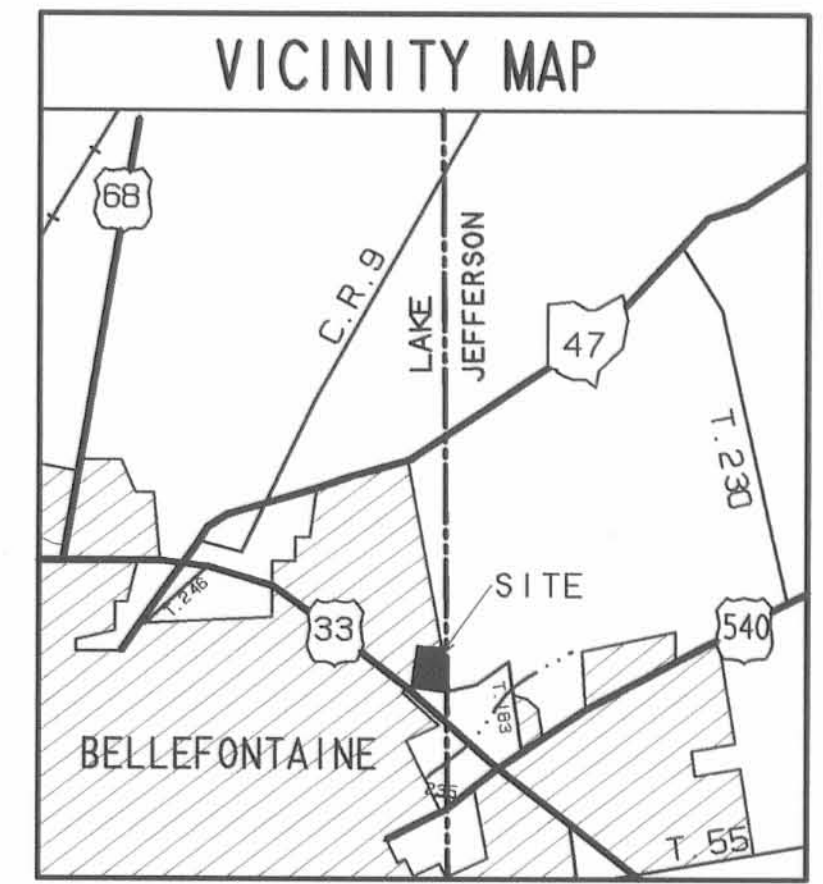


CITY OF BELLEFONTAINE OHIO

HAROLD D. MARKER
 ORIGINAL 123.24 ACRES
 O.R. 97, PG. 283
 TRACT 111

5.362 ACRES
 CORPORATION OF THE PRESIDING BISHOP OF
 THE CHURCH OF JESUS CHRIST OF LATTER-DAY SAINTS
 5.362 ACRES
 VOL. 404, PG. 884, 887, 890, AND 893

HAROLD D. MARKER
 12.323 ACRES
 O.R. 248, PG. 620

JOHN J. ZIESSLER
 11.953 AC.
 O.R. 273, PG. 789

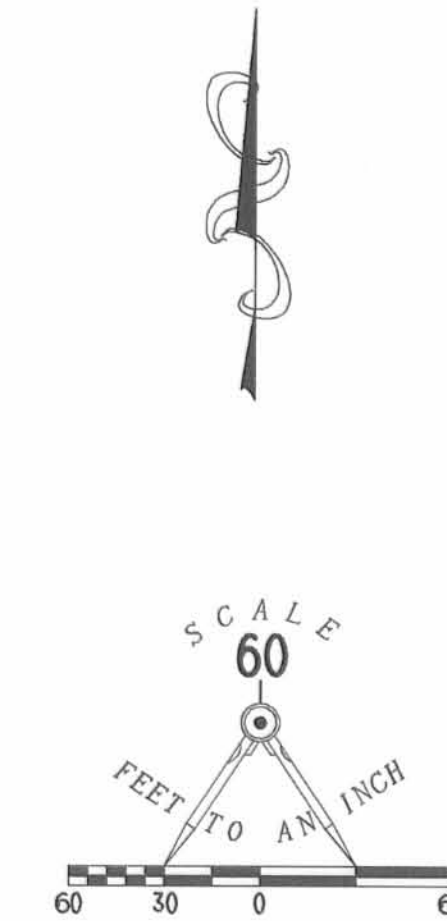

ANNEXATION DESCRIPTION

Lying in Virginia Military Survey 3683, Lake Township, Logan County, Ohio.

Being all of the Corporation of the Presiding Bishop of The Church of Jesus Christ of Latter-Day Saints, a Utah Corporation, 5,000 acre tract and 0.362 acre tract as deeded and described in Volume 404, Pages 884, 887, 890, and 893 of the Logan County Records of Deeds and being more particularly described from records for annexation purposes, only, as follows:

Beginning at a point on the center-line of Township Road 183 at the southeast corner of the said 0.362 acre tract and on a corner of the existing corporation line.

THENCE, with the center-line of Township Road 183 and the south line of the said 0.362 acre tract, S 84°-19'-15" W, a distance of 30.00 feet to a point on the southwest corner of the 0.362 acre tract.

THENCE, with the west line of the 0.362 acre tract, N 5°-21'-40" W, a distance of 58.80 feet to a point on the southeast corner of the aforesaid 5,000 acre tract and on the limited access right-of-way of U.S. Route 33.

THENCE, with the limited access right-of-way of U.S. Route 33 the following two courses:

N 72°-51'-10" W, a distance of 534.86 feet to a point.

N 60°-26'-20" W, a distance of 140.09 feet to a point.

THENCE, with the existing corporation line, the lines of the Harold D. Marker original 123.24 acre tract (O.R. 97, Pg. 283, Tr. 111), and the lines of the aforesaid 5,000 acre tract the following two courses:

N 44°-28'-20" E, a distance of 523.99 feet to a point.

S 60°-34'-00" E, a distance of 253.97 feet to a point.

THENCE, with the lines of the aforesaid 0.362 acre tract, the aforesaid 123.24 acre tract and the existing corporation line the following two courses:

S 60°-34'-00" E, a distance of 36.53 feet to a point.

S 5°-21'-40" E, a distance of 515.79 feet to the point of beginning.

Containing 5.362 acres.

All bearings and distances are from record. This is not a boundary survey as defined in 4733-37 of the Ohio Administrative Code.

This description was prepared by Jeffrey I. Lee, Professional Surveyor 6359, on February 12, 1997.



ORIGINAL STAMP IN GREEN

CITY OF BELLEFONTAINE, OHIO
 ANNEXATION OF
 CORPORATION OF THE PRESIDING BISHOP OF
 THE CHURCH OF JESUS CHRIST OF LATTER-DAY SAINTS
 5.000 ACRE AND 0.362 ACRE TRACTS
 DEED VOLUME 404, PAGES 884, 887, 890 AND 893
 VIRGINIA MILITARY SURVEY 3683
 LAKE TOWNSHIP
 LOGAN COUNTY, OHIO

TOWNSHIP ROAD 183

LOGAN COUNTY COMMISSIONERS	<i>Russell Foytke</i>	10-9-97
		DATE
	<i>George W. Clayton</i>	10-9-97
		DATE
	<i>John Baylis</i>	10-9-97
		DATE
LOGAN COUNTY ENGINEER	<i>Samuel Lee</i>	10-15-97
		DATE
CHAIRMAN, TOWNSHIP TRUSTEES	<i>Raymond Jones</i>	10-15-97
		DATE
L.U.C. PLANNING DIRECTOR	<i>Raymond Jones</i>	10-15-97
		DATE
MAYOR OF BELLEFONTAINE	<i>Bill Hamilton</i>	10-9-97
		DATE
PRESIDENT, CITY COUNCIL	<i>William Williams</i>	10-14-97
		DATE
CLERK, CITY COUNCIL	<i>Suei Spelman</i>	10-14-97
		DATE
PLAT PRE-APPROVED	<i>Jon C. Hines</i>	2-20-97
		DATE
PLAT CHECKED	<i>Jon C. Hines</i>	12-17-97
		DATE
CITY ORDINANCE NUMBER	97-40	7-22-97
TRANSFERRED THIS	18 th DAY OF	December, 19 97
AUDITOR, LOGAN COUNTY, OHIO	<i>Michael E. Godwin</i>	
RECEIVED FOR RECORD AT	11:24 O'CLOCK	A.M.
THIS	18 th DAY OF	December, 19 97
RECORDED IN PLAT CABINET	B	SLIDE 25B
RECORDER, LOGAN COUNTY, OHIO	<i>Carolyne Collins</i>	

COPYRIGHT 1997 BY:
 LEE SURVEYING & MAPPING CO., INC.
 117 North Madriver Street
 BELLEFONTAINE, OHIO 43311
 (937) 593-7335

D304 LDSANNEX L-1032-1

9710475