


Dennis S. Reese et al
 O. R. No. 399 P 129 (1-14-1991)
 Part of Lot No. 46-55
 52-32-09-05-006.006
 1.428 Acres

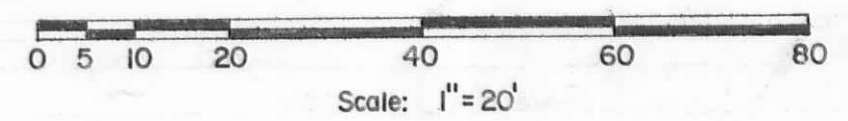

REFERENCES:
 INDIAN LAKE RESERVOIR LANDS - Sheet No. 5.
 Plat Cabinet A, Slide 432
 COON DRIVE RIGHT OF WAY DEDICATION
 Plat Cabinet A, Slide 547 (1-4-1973).

Resurvey of Lot No. 46-56, Section No. 36, T.6S., R.8E.,
 Village of Russells Point, Washington Township,
 Logan County, Ohio.

SCALE: 1" = 20'	APPROVED BY:	DRAWN BY DEG
DATE: 2-14-2004		REVISED

Daniel E. Gilbert
 Daniel E. Gilbert, P.S.
 Reg. Sur. No. 5402

DRAWING NUMBER
 2004-004



INDEXED ON MAP
 4623

S-386